


DATE	
BY	
FINAL SURVEY	
NOTE BOOK NO.	
PLOTTED	
TEMP. AREAS CHECKED	

DATE	
BY	
ORIGINAL SURVEY	
NOTE BOOK NO.	
PLOTTED	
TEMP. AREAS CHECKED	

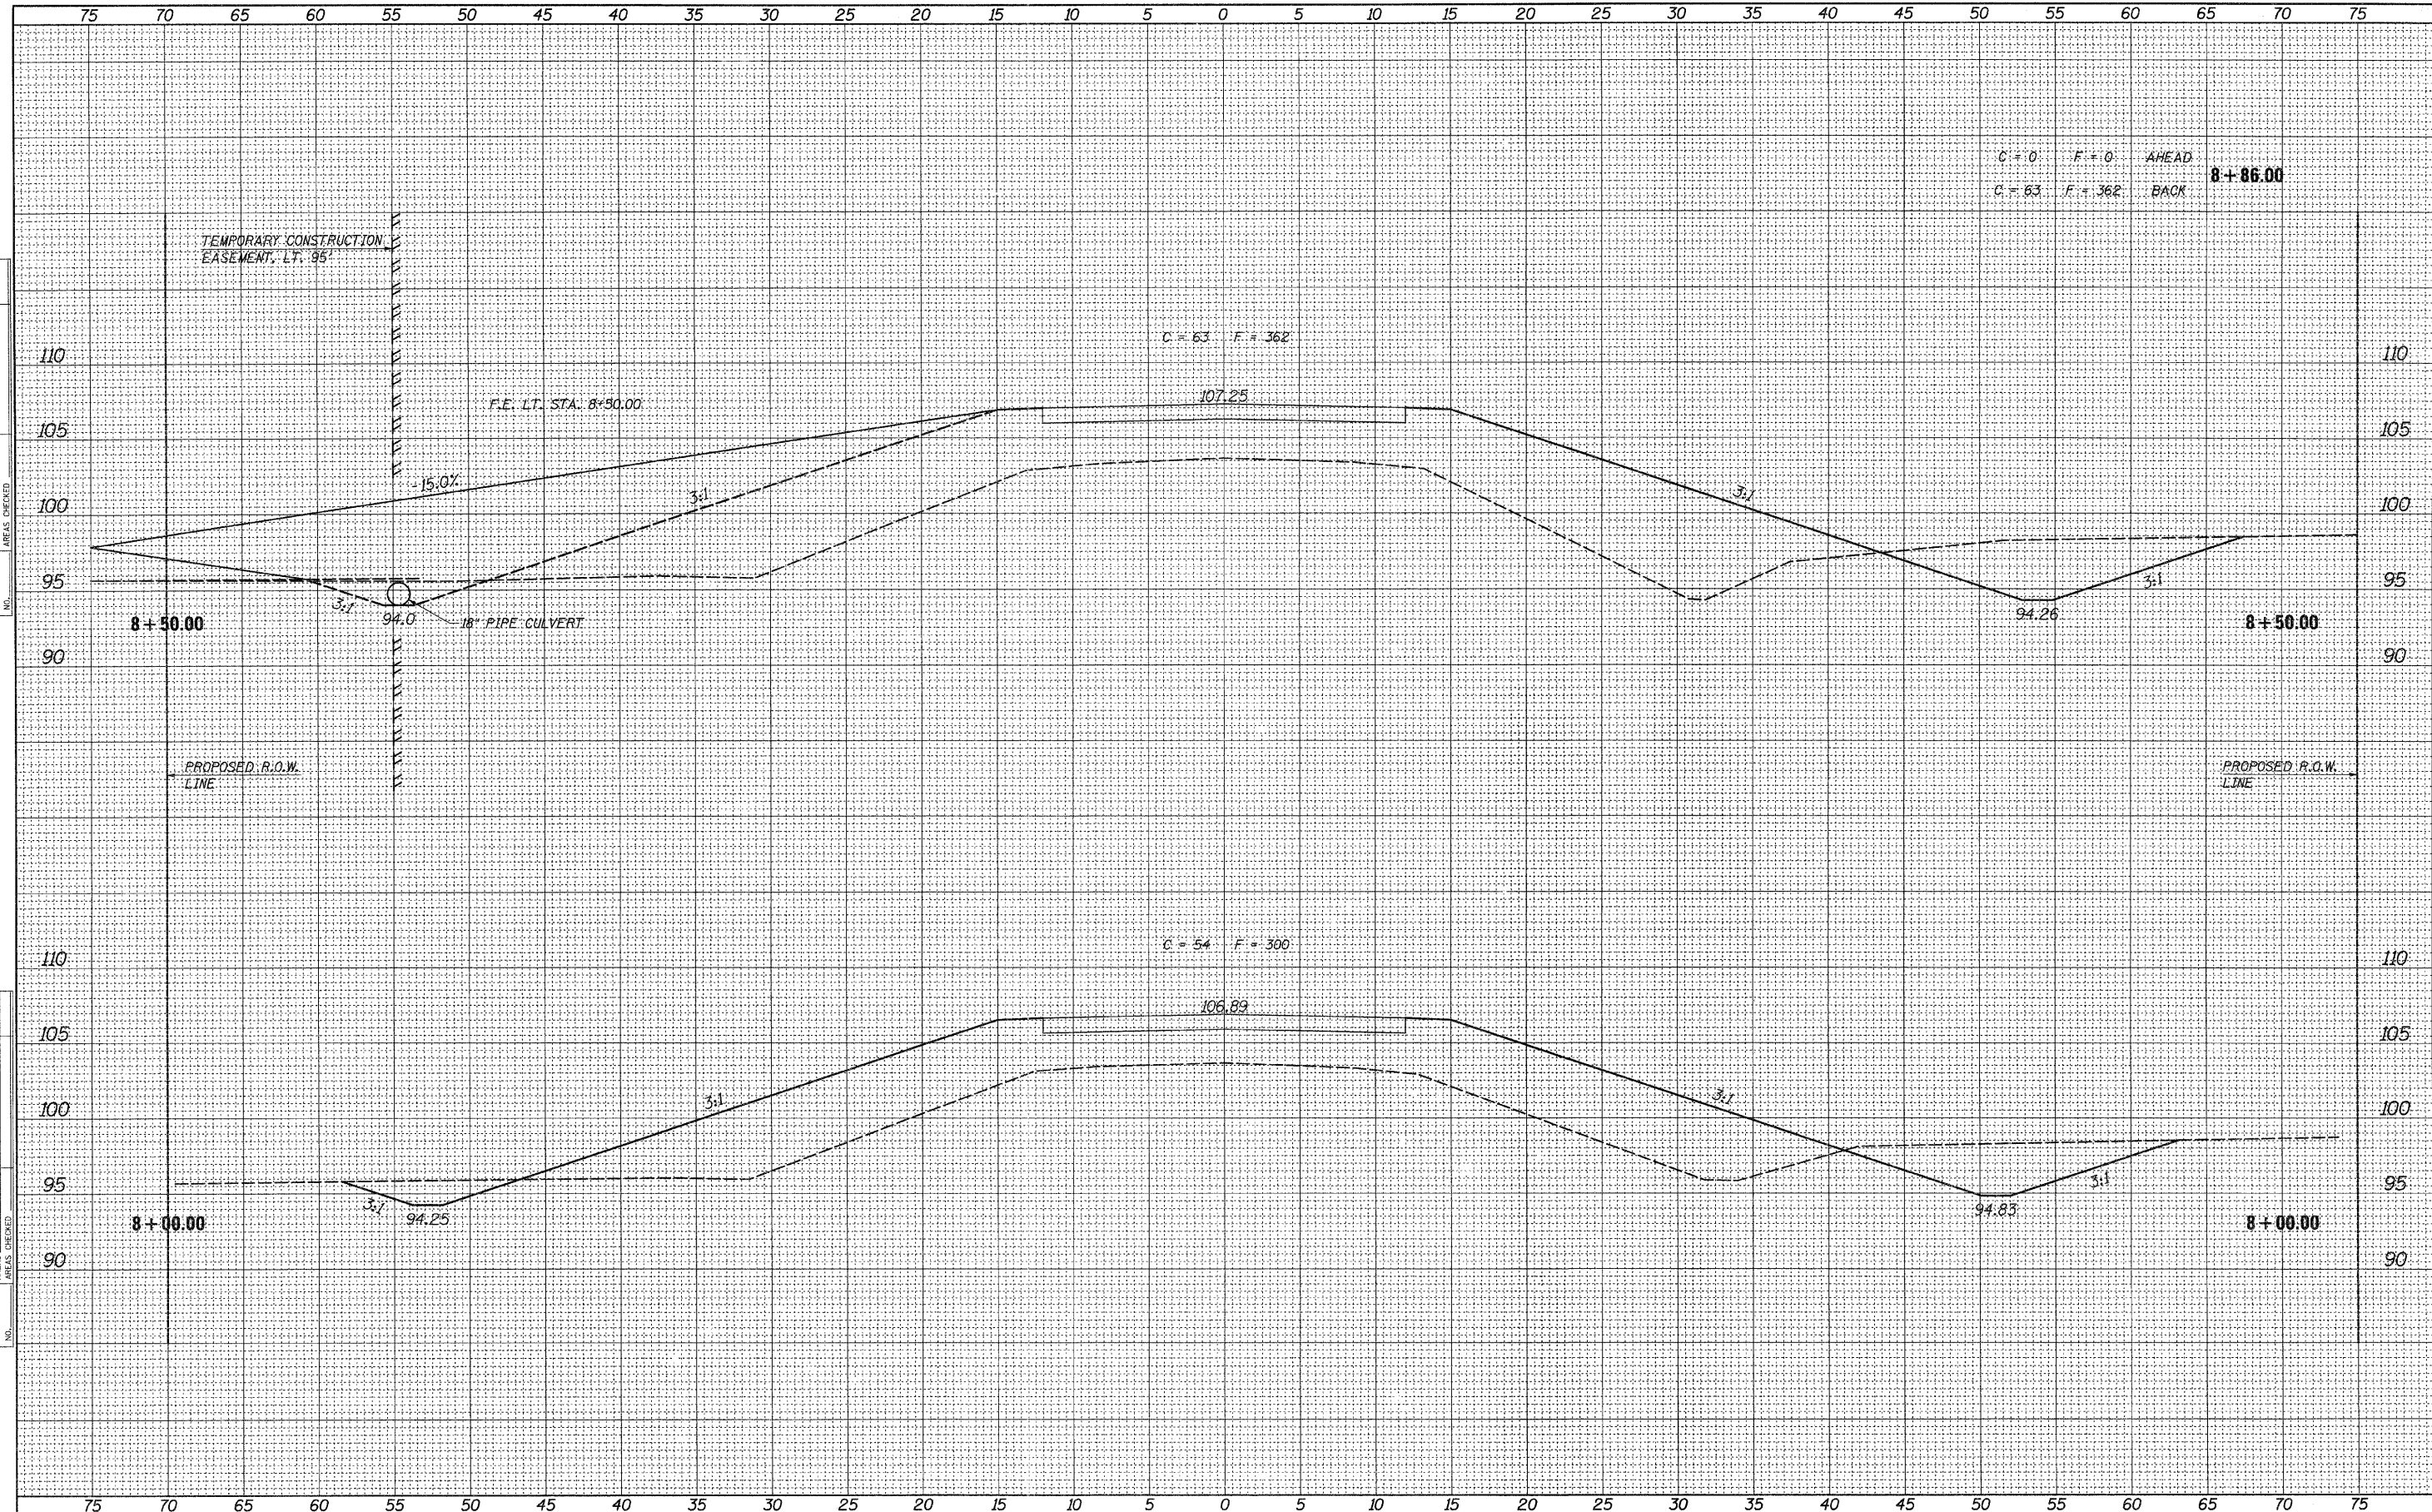

FILE NAME = 11-137.XS-SHEETS.DGN	DESIGNED - G.J.C.	REVISED -	4440 ASH GROVE SPRINGFIELD, IL. 62711 (217) 793-8600 www.fehr-graham.com	FEHR-GRAHAM & ASSOCIATES, LLC ENGINEERING AND SCIENCE CONSULTANTS FREEPORT, IL ROCKFORD, IL ROCHELLE, IL MONROE, WI SPRINGFIELD, IL	ROADWAY CROSS SECTIONS - T.R. 351 STA. 8+00.00 TO STA. 8+86.00		TWP. RTE. 351	SECTION 08-22102-01-BR	COUNTY IROQUOIS	TOTAL SHEETS 25	SHEET NO. 21
PLOTTED BY = S.A.P.	DRAWN - S.A.P.	REVISED -					CONTRACT NO. 87493	ILLINOIS	PIGEON GROVE ROAD DISTRICT		
CHECKED BY = G.J.C.	CHECKED - G.J.C.	REVISED -									
DATE - 12/01/11	DATE - 12/01/11	REVISED -									