


DATE	
BY	
FINAL SURVEY	SURVEYED
NOTE BOOK	PLOTTED
NO.	TEMPLATE
	AREAS CHECKED

DATE	
BY	
ORIGINAL SURVEY	SURVEYED
NOTE BOOK	PLOTTED
NO.	TEMPLATE
	AREAS CHECKED

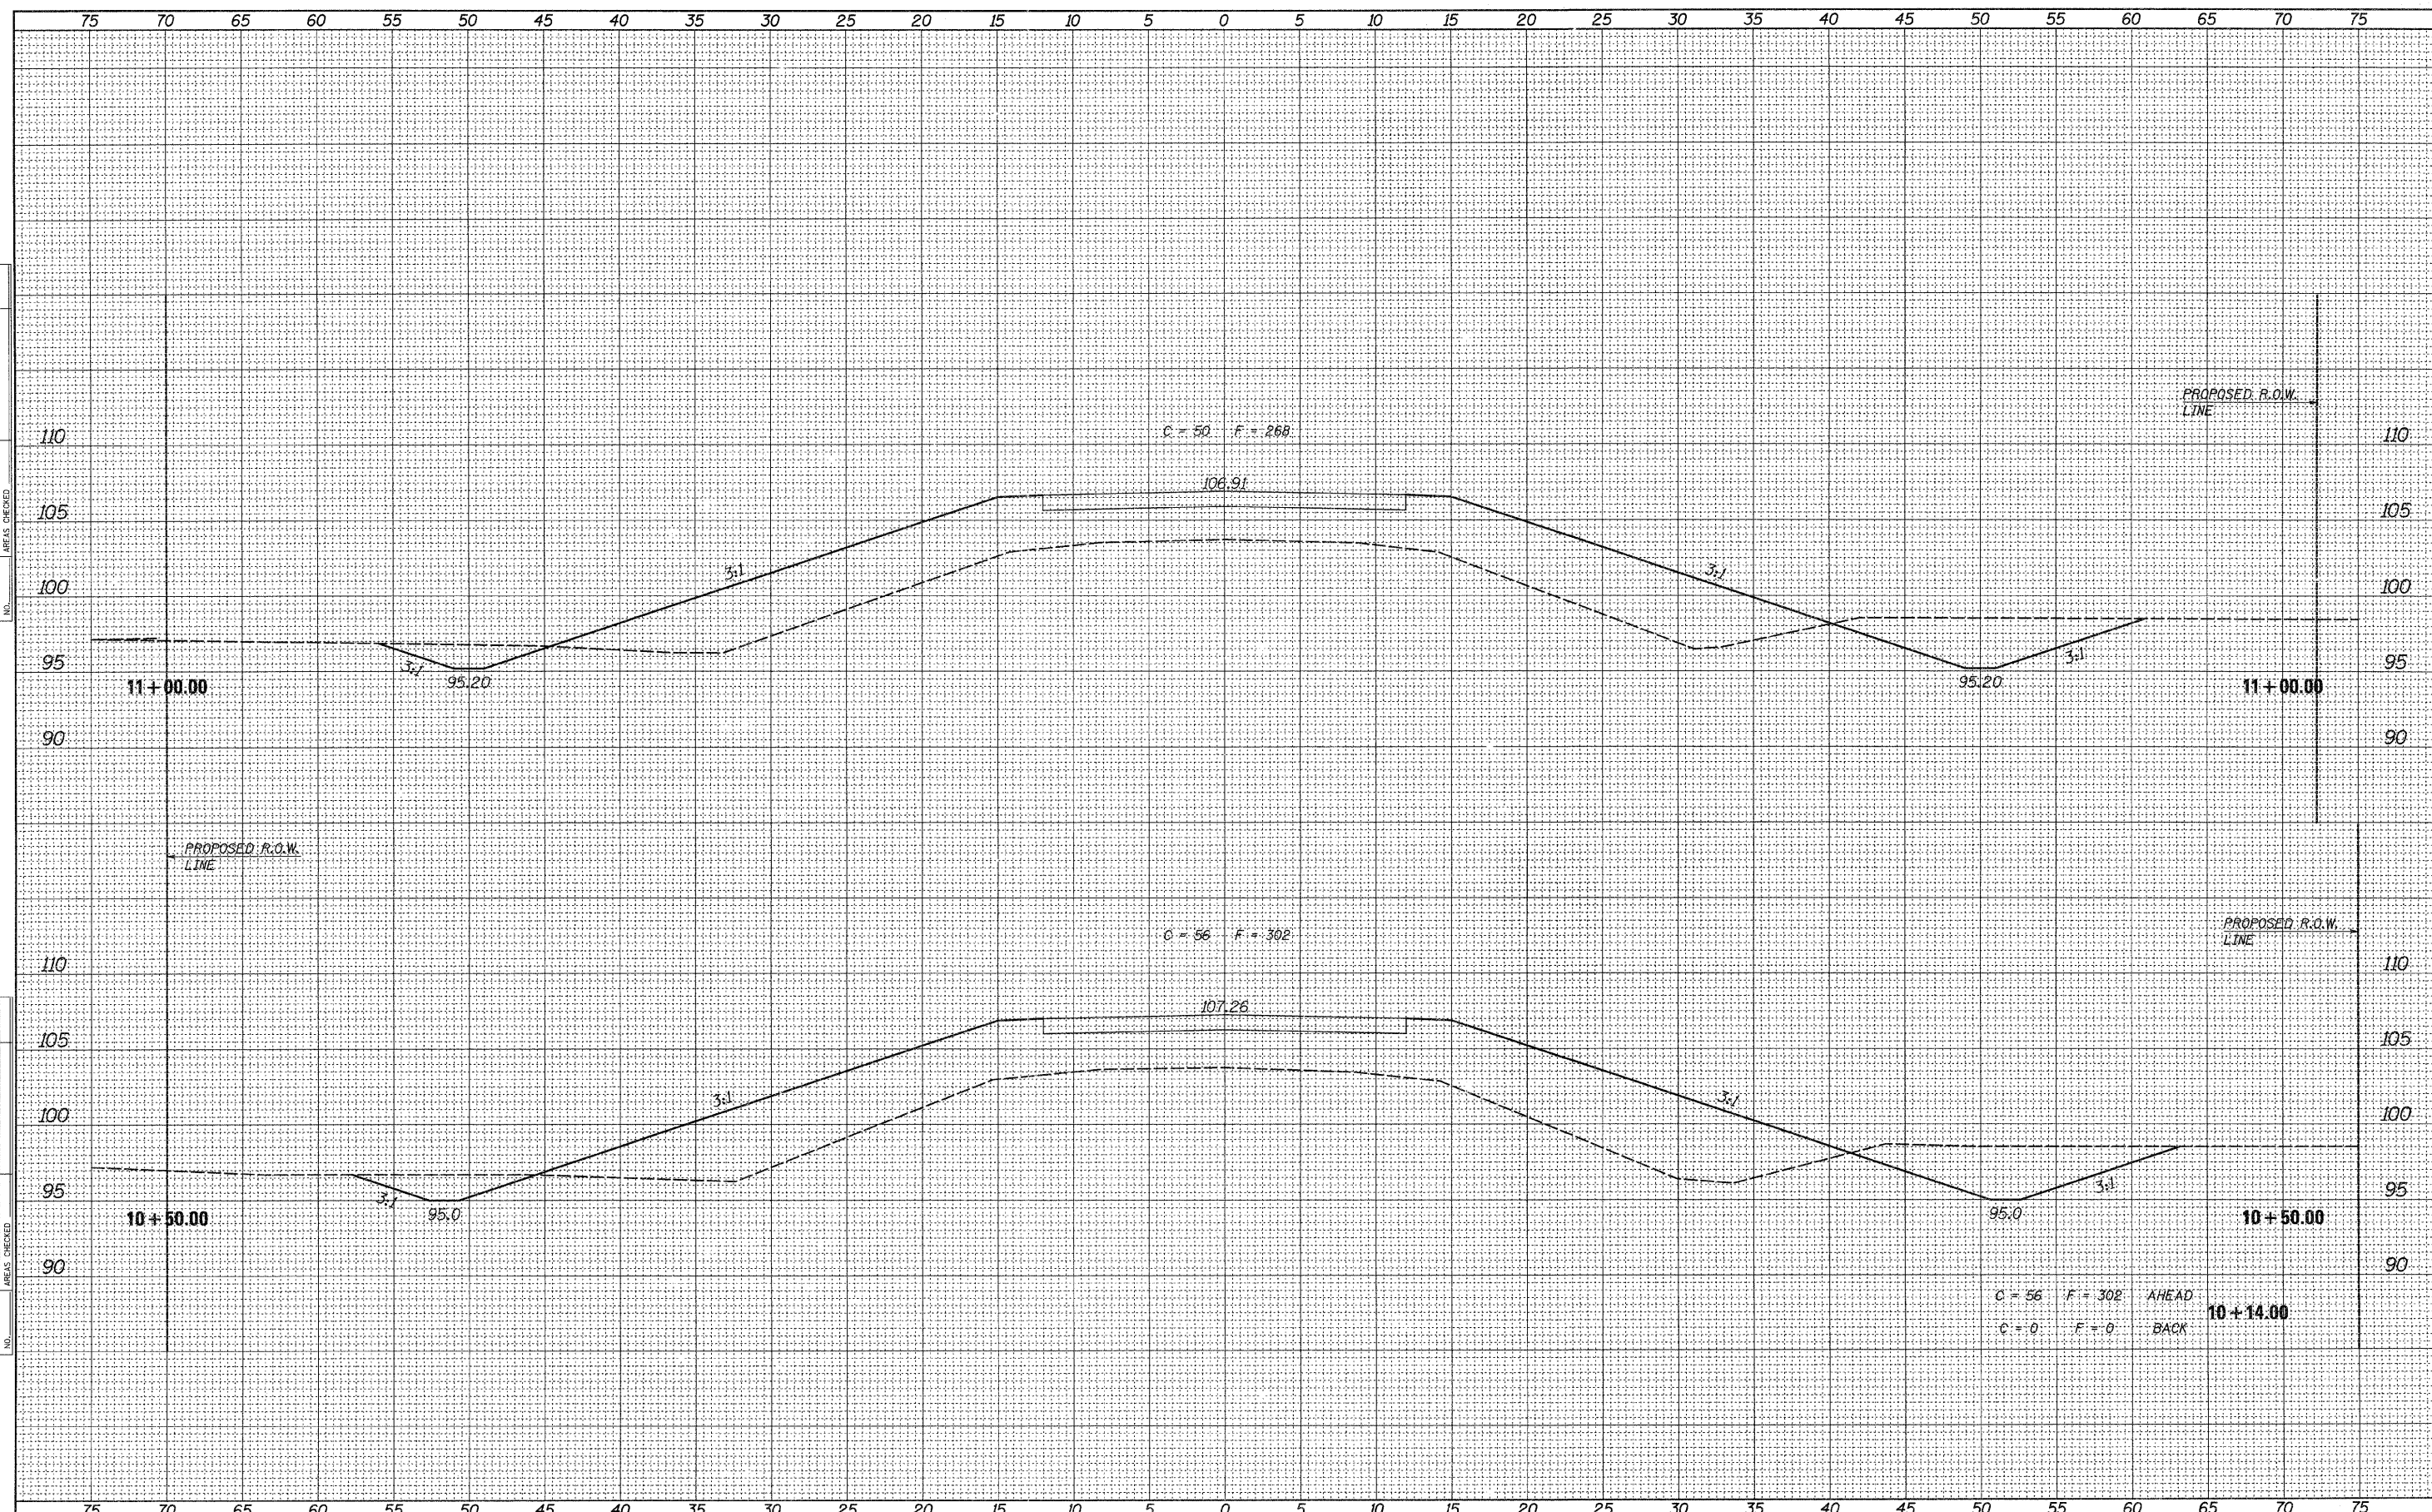

FILE NAME = 11-137_XS-SHEETS.DGN	DESIGNED - G.J.C.	REVISED -	4440 ASH GROVE SPRINGFIELD, IL 62711 (217) 793-8600 www.fehr-graham.com	FEHR-GRAHAM & ASSOCIATES, LLC ENGINEERING AND SCIENCE CONSULTANTS FREEPORT, IL ROCKFORD, IL ROCHELLE, IL MONROE, WI SPRINGFIELD, IL	ROADWAY CROSS SECTIONS - T.R. 351		TWP. RTE.	SECTION	COUNTY	TOTAL SHEETS	SHEET NO.
PLOTTED BY = S.A.P.	DRAWN - S.A.P.	REVISED -			351	08-22102-01-BR	IROQUOIS	25	22		
CHECKED BY = G.J.C.	CHECKED - G.J.C.	REVISED -			STA. 10+14.00 TO STA. 11+00.00		CONTRACT NO. 87493				
DATE = 03/09/11	DATE - 12/01/11	REVISED -			ILLINOIS		PIGEON GROVE ROAD DISTRICT				