


DATE	
BY	
FINAL SURVEY	
SURVEYED	
PLOTTED	
TEMPLATE	
NOTE BOOK	
NO.	
AREAS CHECKED	

DATE	
BY	
ORIGINAL SURVEY	
SURVEYED	
PLOTTED	
TEMPLATE	
NOTE BOOK	
NO.	
AREAS CHECKED	

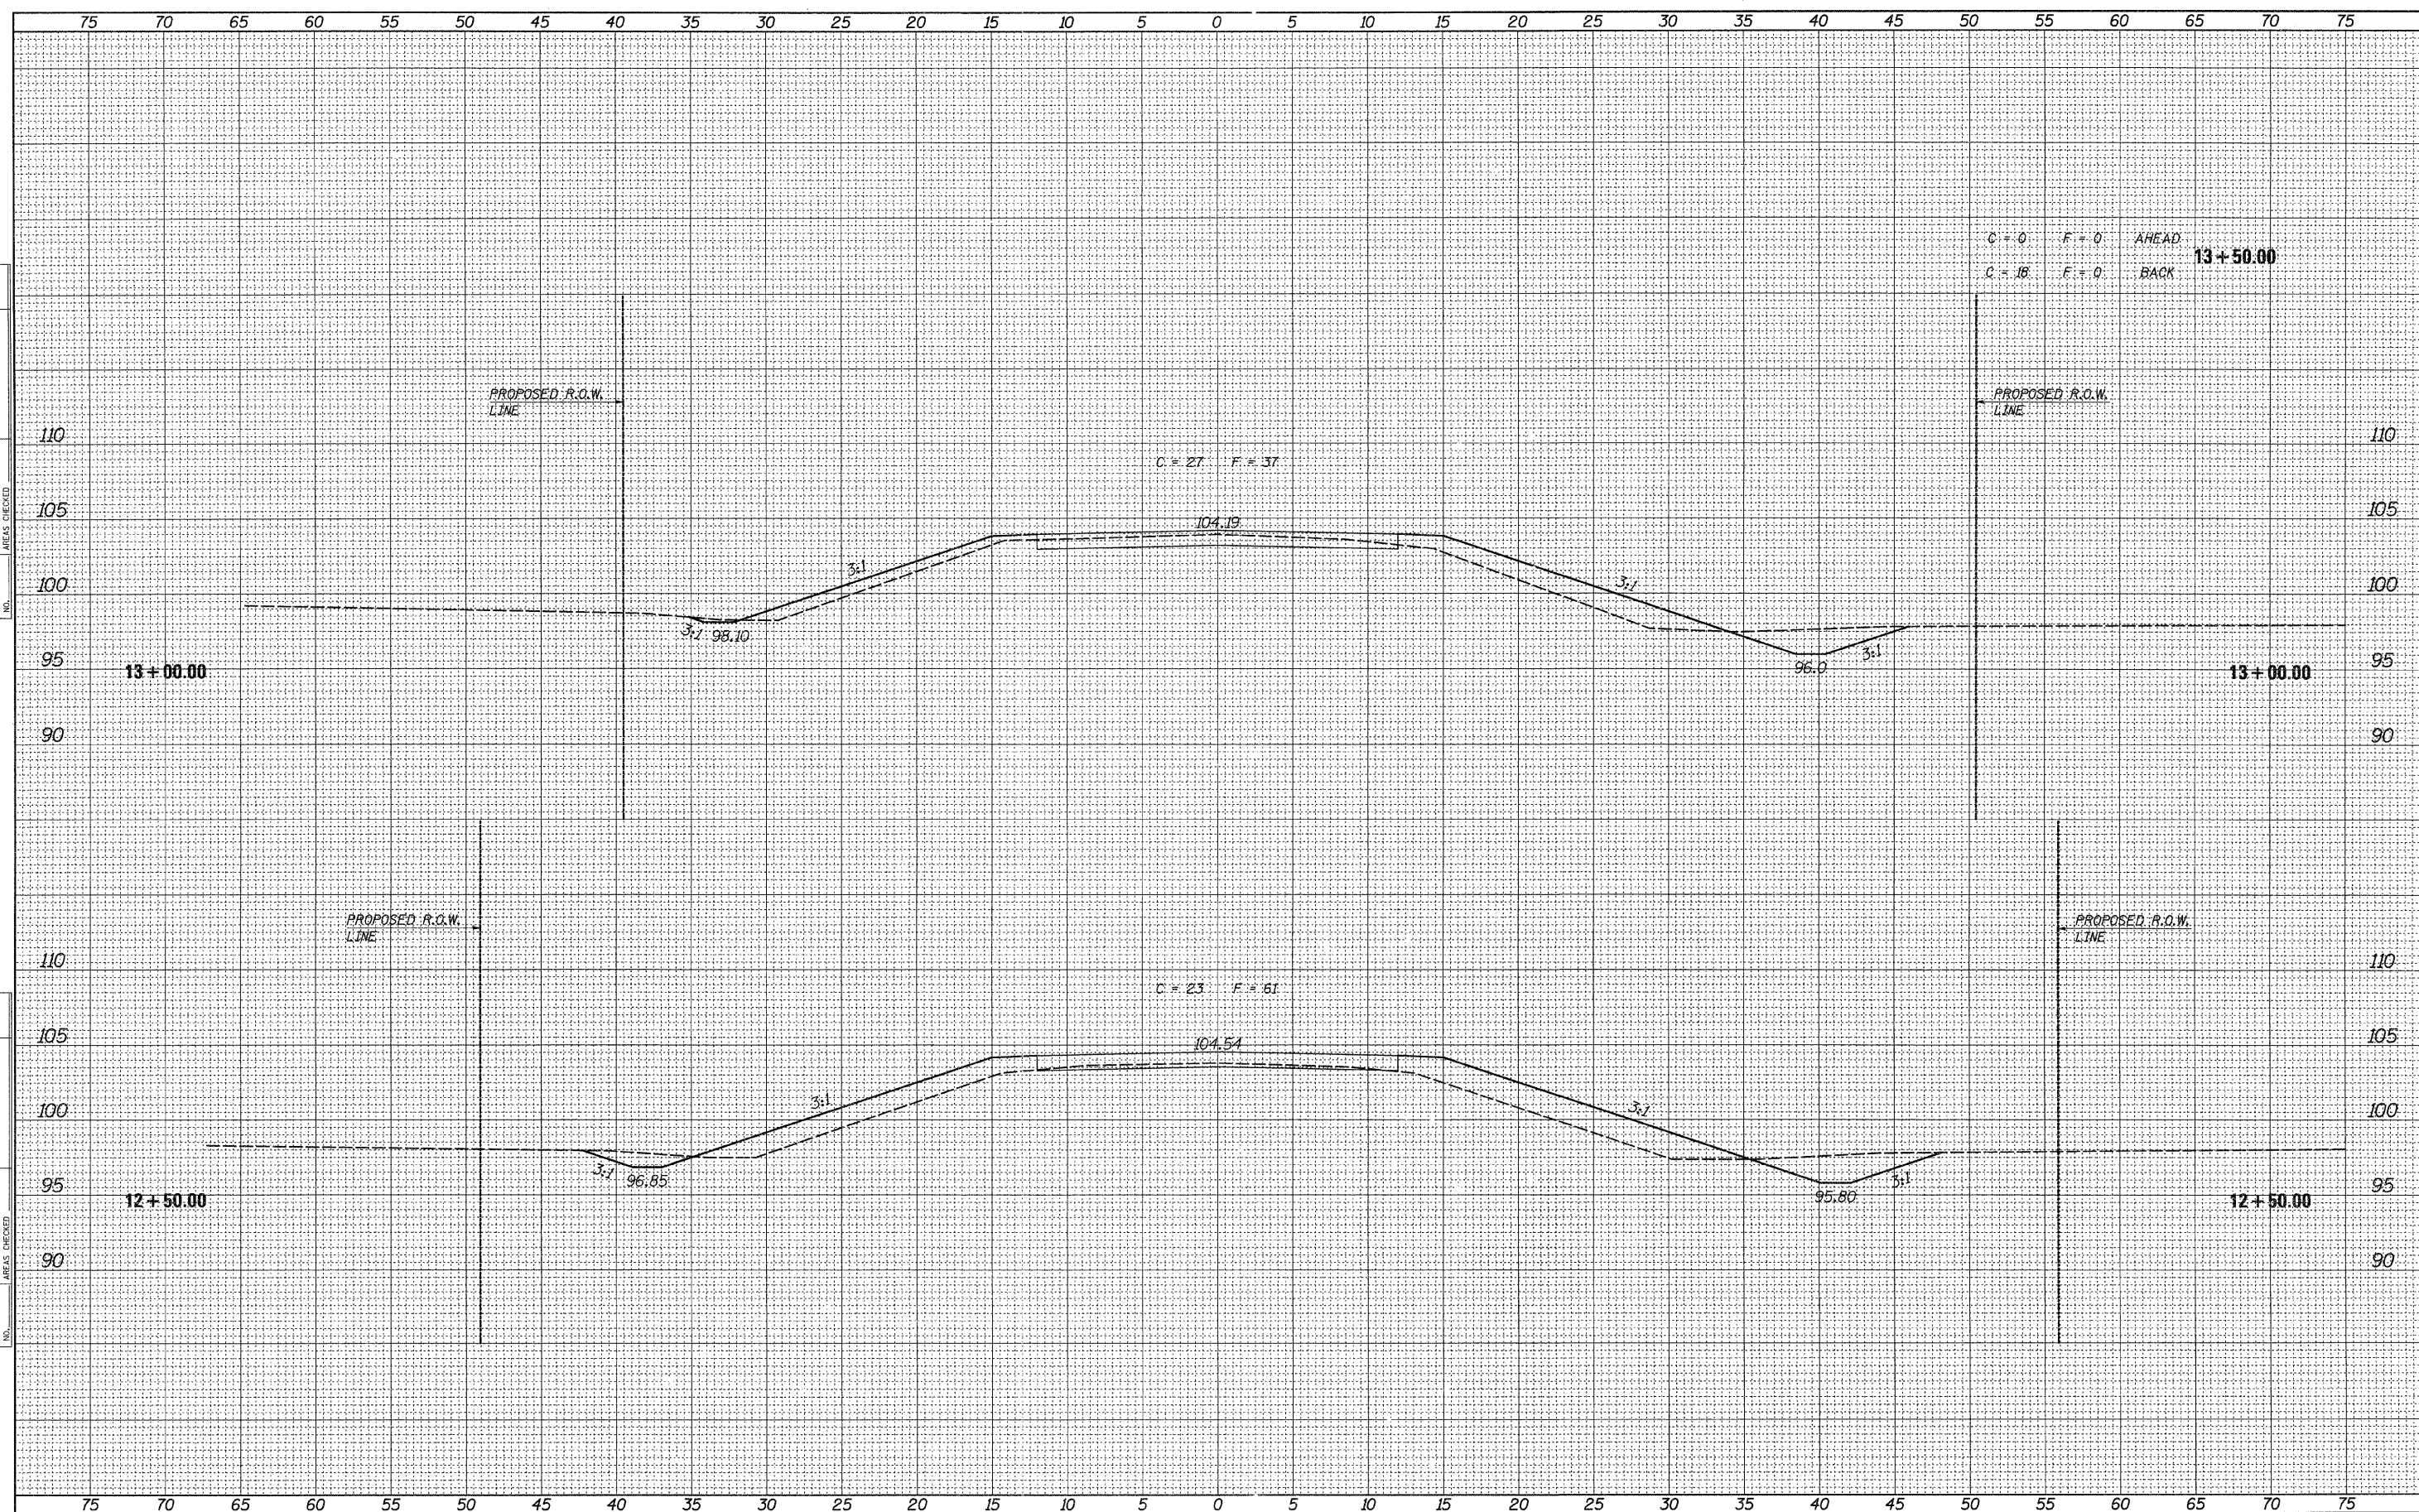

FILE NAME = 11-137_XS-SHEETS.DGN	DESIGNED - G.J.C.	REVISED -	4440 ASH GROVE SPRINGFIELD, IL. 62711 (217) 793-8600 www.fehr-graham.com	FEHR-GRAHAM & ASSOCIATES, LLC ENGINEERING AND SCIENCE CONSULTANTS FREEPORT, IL ROCKFORD, IL ROCHELLE, IL MONROE, WI SPRINGFIELD, IL	ROADWAY CROSS SECTIONS - T.R. 351 STA. 12+50.00 TO STA. 13+50.00		TWP.	SECTION	COUNTY	TOTAL SHEETS	SHEET NO.
PLOTTED BY = S.A.P.	DRAWN - S.A.P.	REVISED -					351	08-22102-01-BR	IROQUOIS	25	24
CHECKED BY = G.J.C.	CHECKED - G.J.C.	REVISED -					CONTRACT NO. 87493				
PLOT DATE = 03/09/11	DATE - 12/01/11	REVISED -					ILLINOIS PIGEON GROVE ROAD DISTRICT				
							*11-137				