


FINAL SURVEY NO.	DATE
REVISIONS	BY
NO.	

ORIGINAL SURVEY NO.	DATE
REVISIONS	BY
NO.	

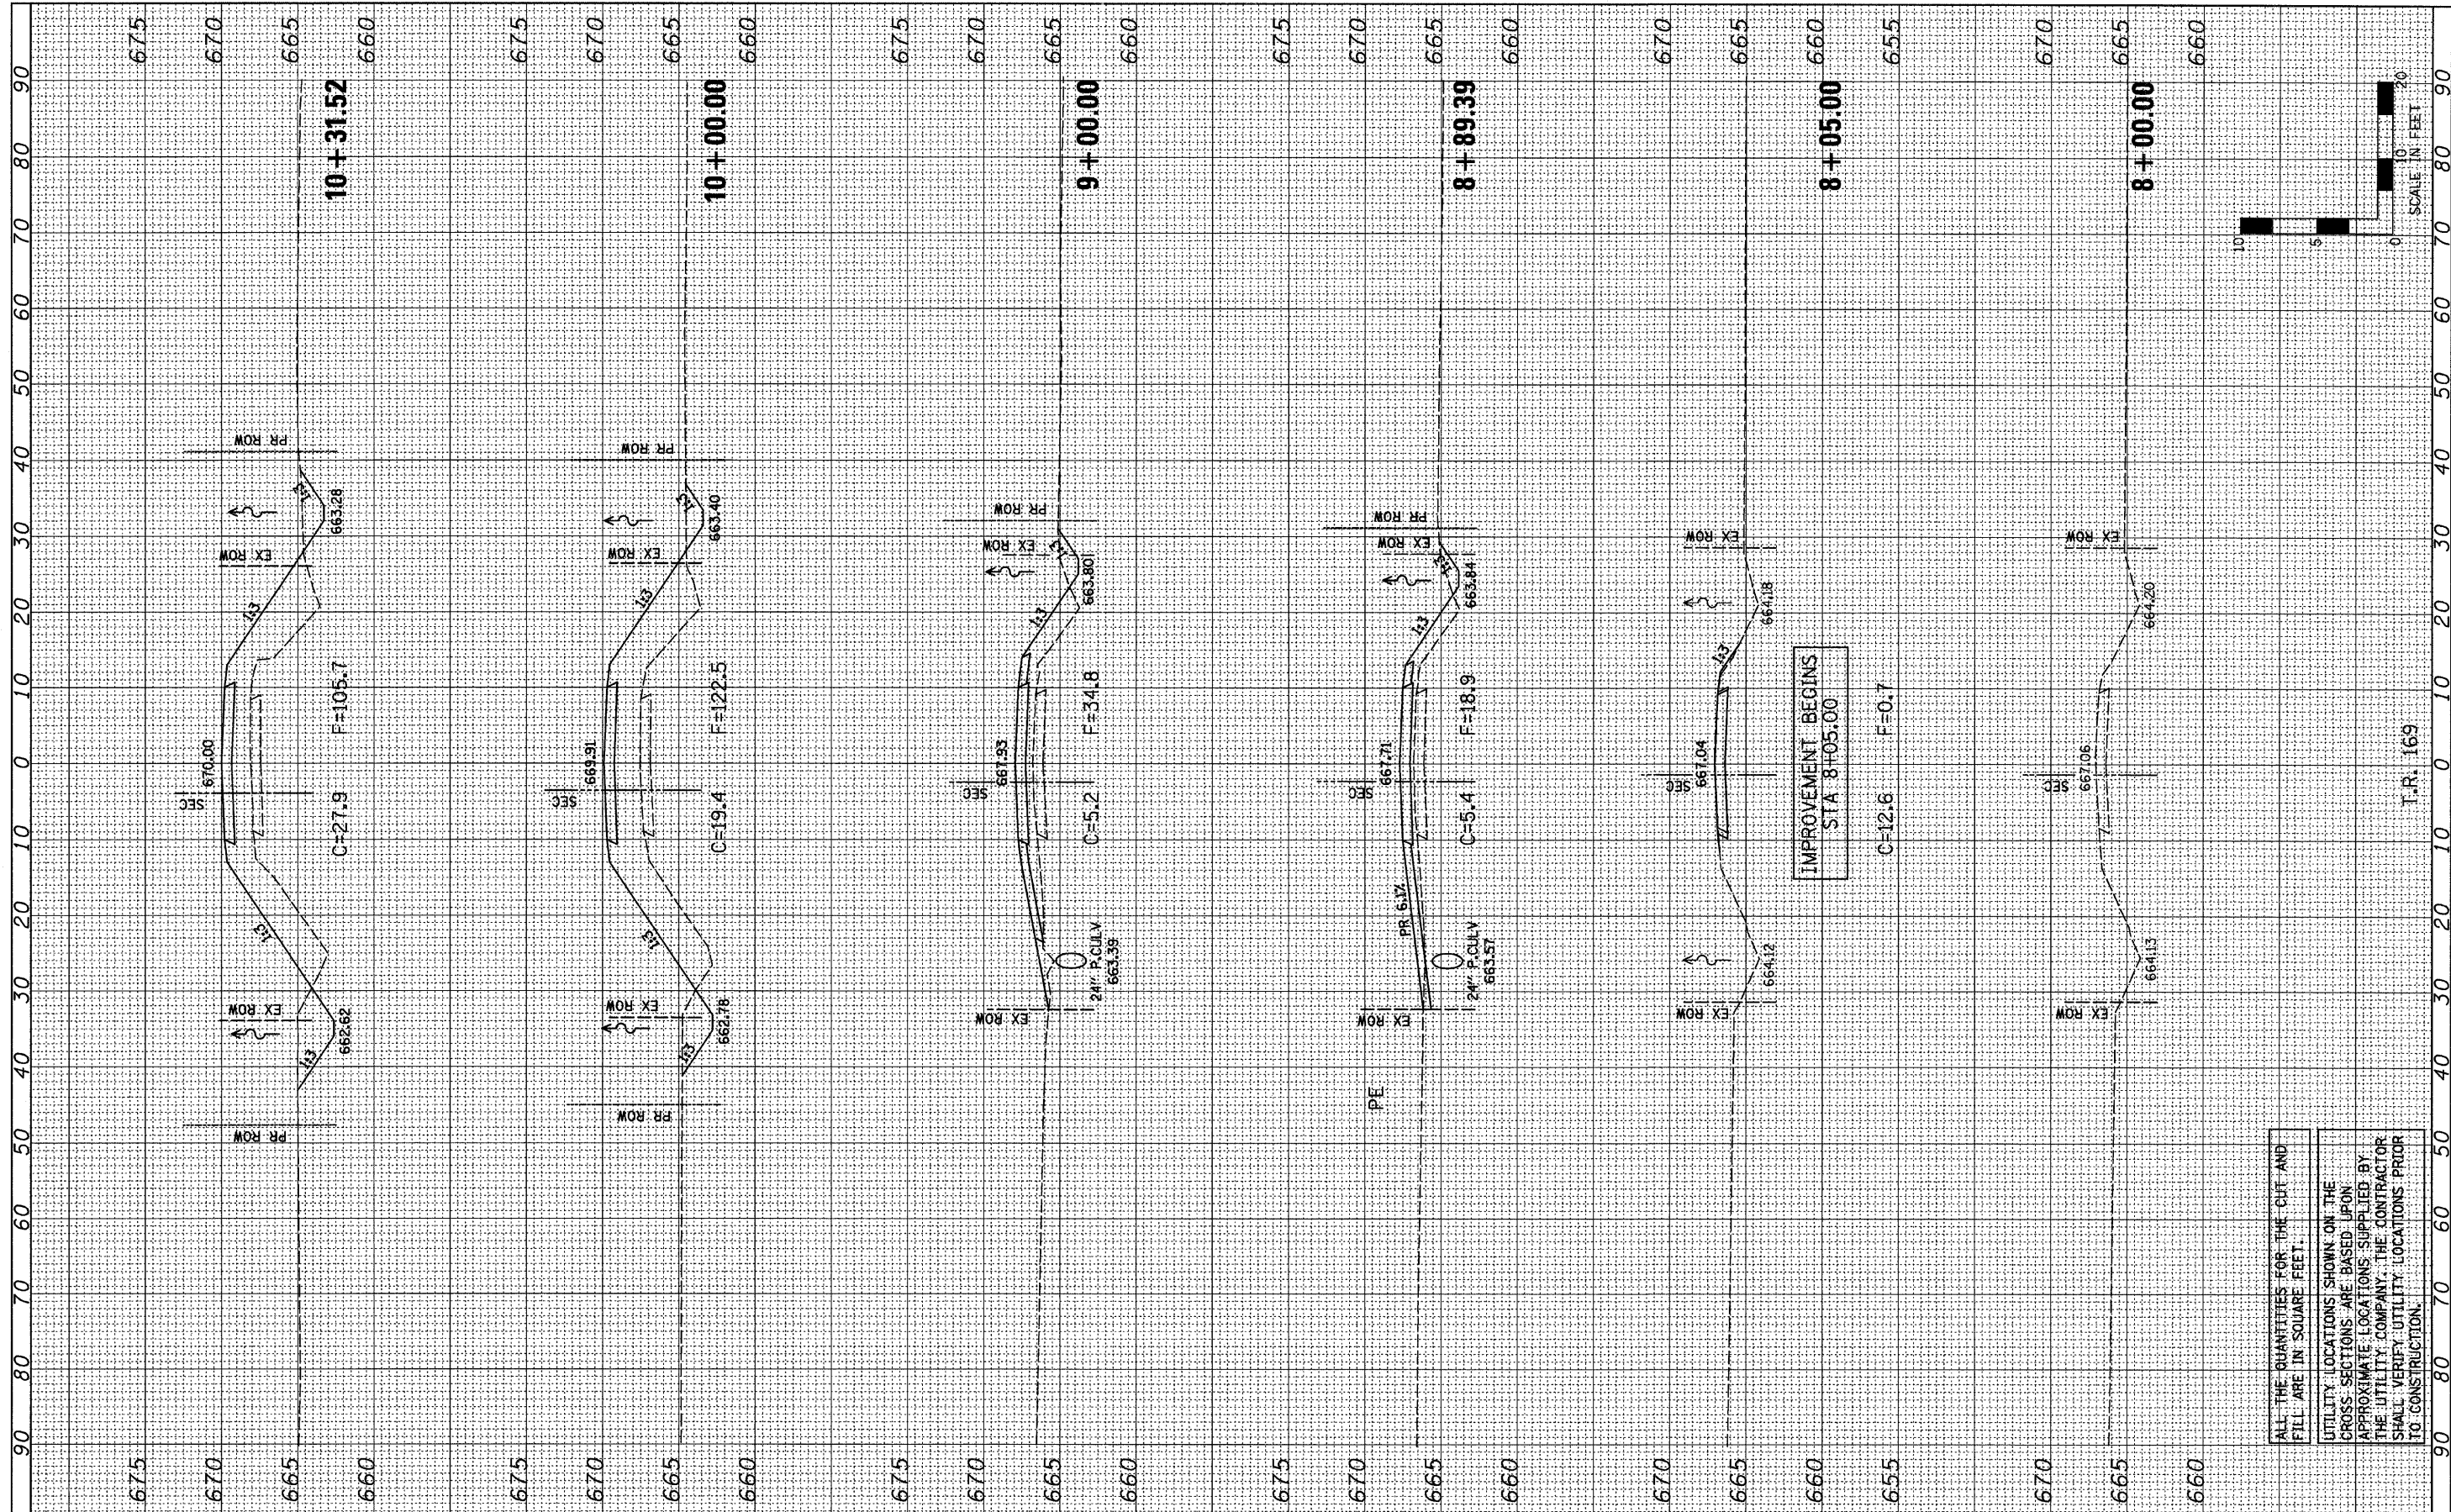

ALL THE QUANTITIES FOR THE CUT AND FILL ARE IN SQUARE FEET.

UTILITY LOCATIONS SHOWN ON THE CROSS SECTIONS ARE BASED UPON APPROXIMATE LOCATIONS SUPPLIED BY THE UTILITY COMPANY. THE CONTRACTOR SHALL VERIFY UTILITY LOCATIONS PRIOR TO CONSTRUCTION.

Farnsworth GROUP, INC.
2709 McGraw Drive
Bloomington, Illinois 61704
309/863-8433, 309/863-1711 fax

USER NAME = #USER#
PLOT SCALE = #SCALE#
PLOT DATE = #DATE#

DESIGNED - JML
DRAWN - JJO
CHECKED - MSW
DATE - 02/06/12

REVISED -
REVISED -
REVISED -
REVISED -

**STATE OF ILLINOIS
DEPARTMENT OF TRANSPORTATION**

CROSS SECTIONS

SCALE: 1"=10' SHEET NO. OF SHEETS STA. 8+00.00 TO STA. 10+31.52

T.R.	SECTION	COUNTY	TOTAL SHEETS	SHEET NO.
169	09-20110-02-BR	LIVINGSTON	17	15
CONTRACT NO. 87496				
FED. ROAD DIST. NO. ILLINOIS FED. AID PROJECT				