



PLAN  
 SURVEYED \_\_\_\_\_  
 ALIGNMENT CHECKED \_\_\_\_\_  
 RT. OF WAY CHECKED \_\_\_\_\_  
 NOTE BOOK NO. \_\_\_\_\_  
 DATE \_\_\_\_\_

PROFILE  
 SURVEYED \_\_\_\_\_  
 GRADES CHECKED \_\_\_\_\_  
 B.M. NOTED \_\_\_\_\_  
 STRUCTURE NOTATIONS CHECKED \_\_\_\_\_  
 NOTE BOOK NO. \_\_\_\_\_  
 DATE \_\_\_\_\_

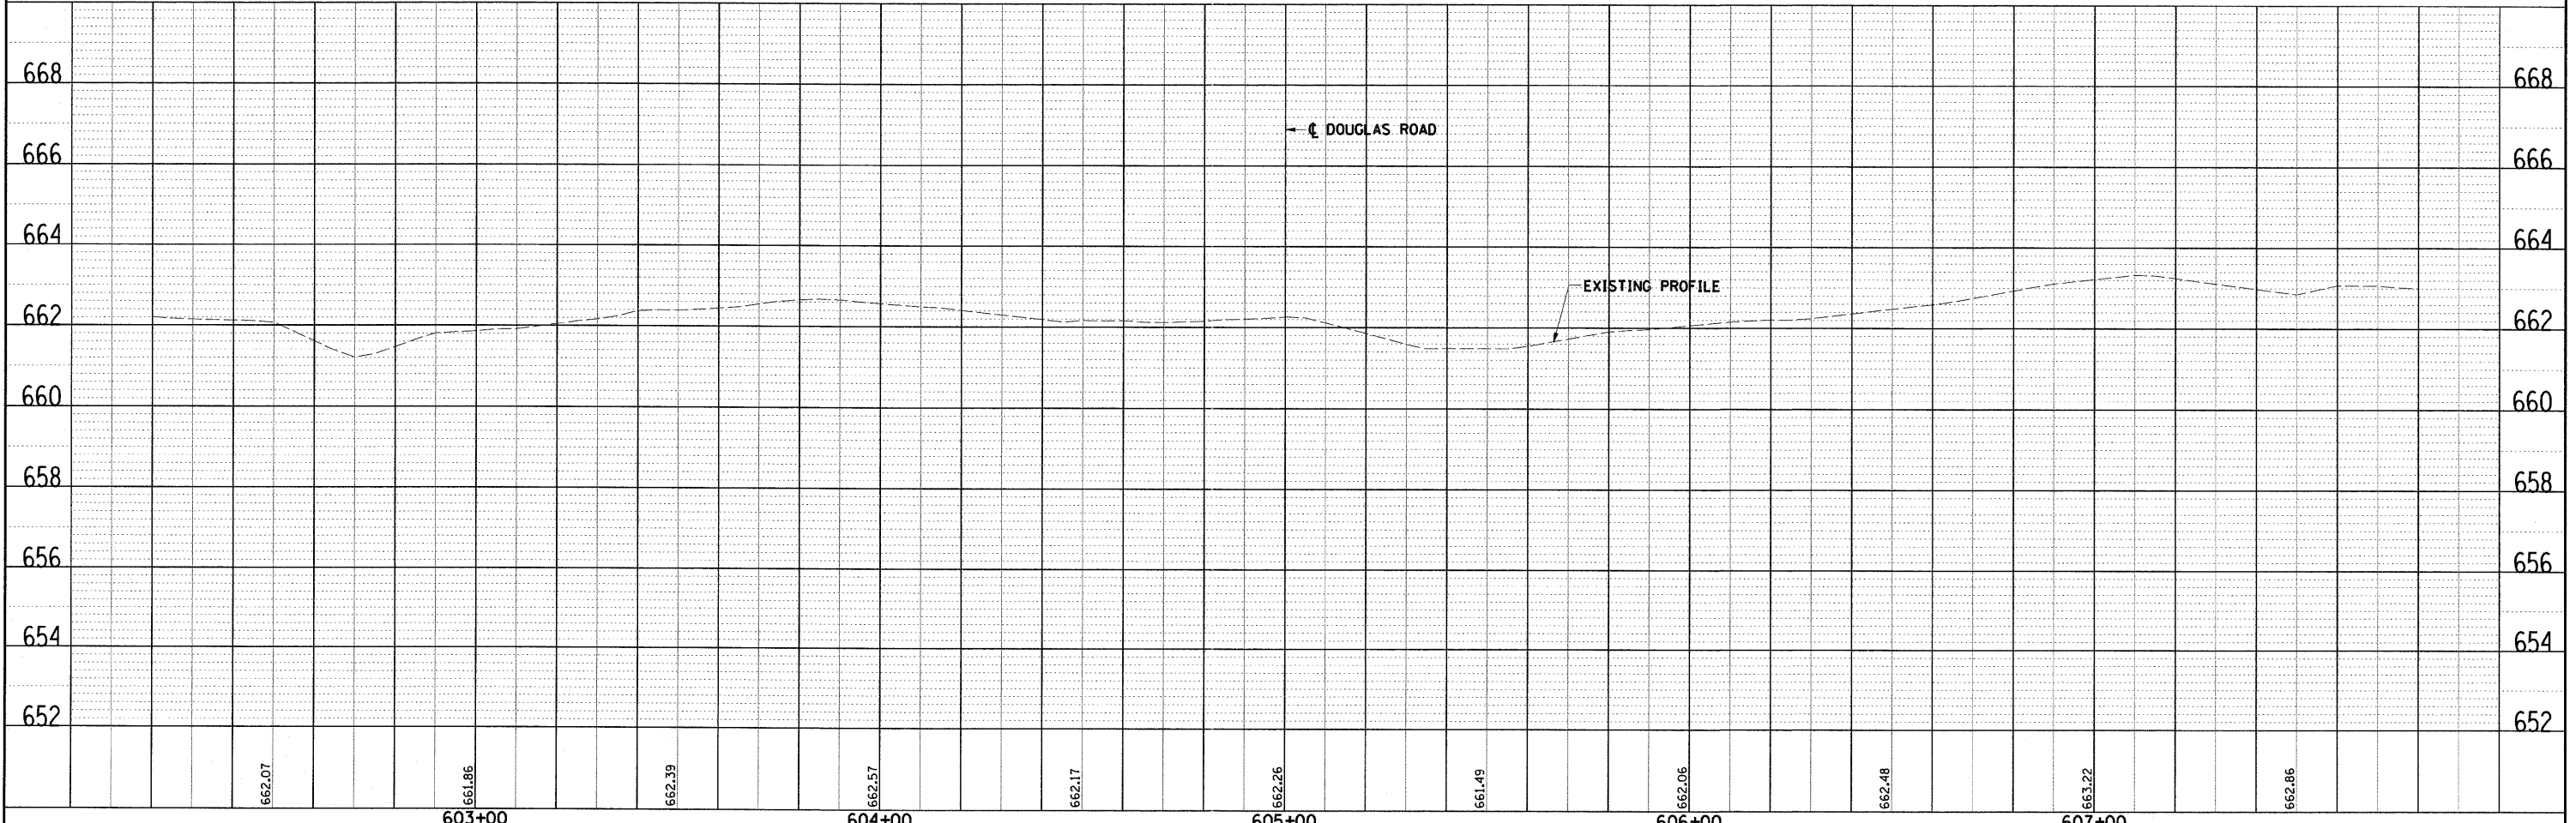

FILE NAME = \\hrgreen\data\889245\Cad\Drawn\Drawn\346\_pp02.dgn

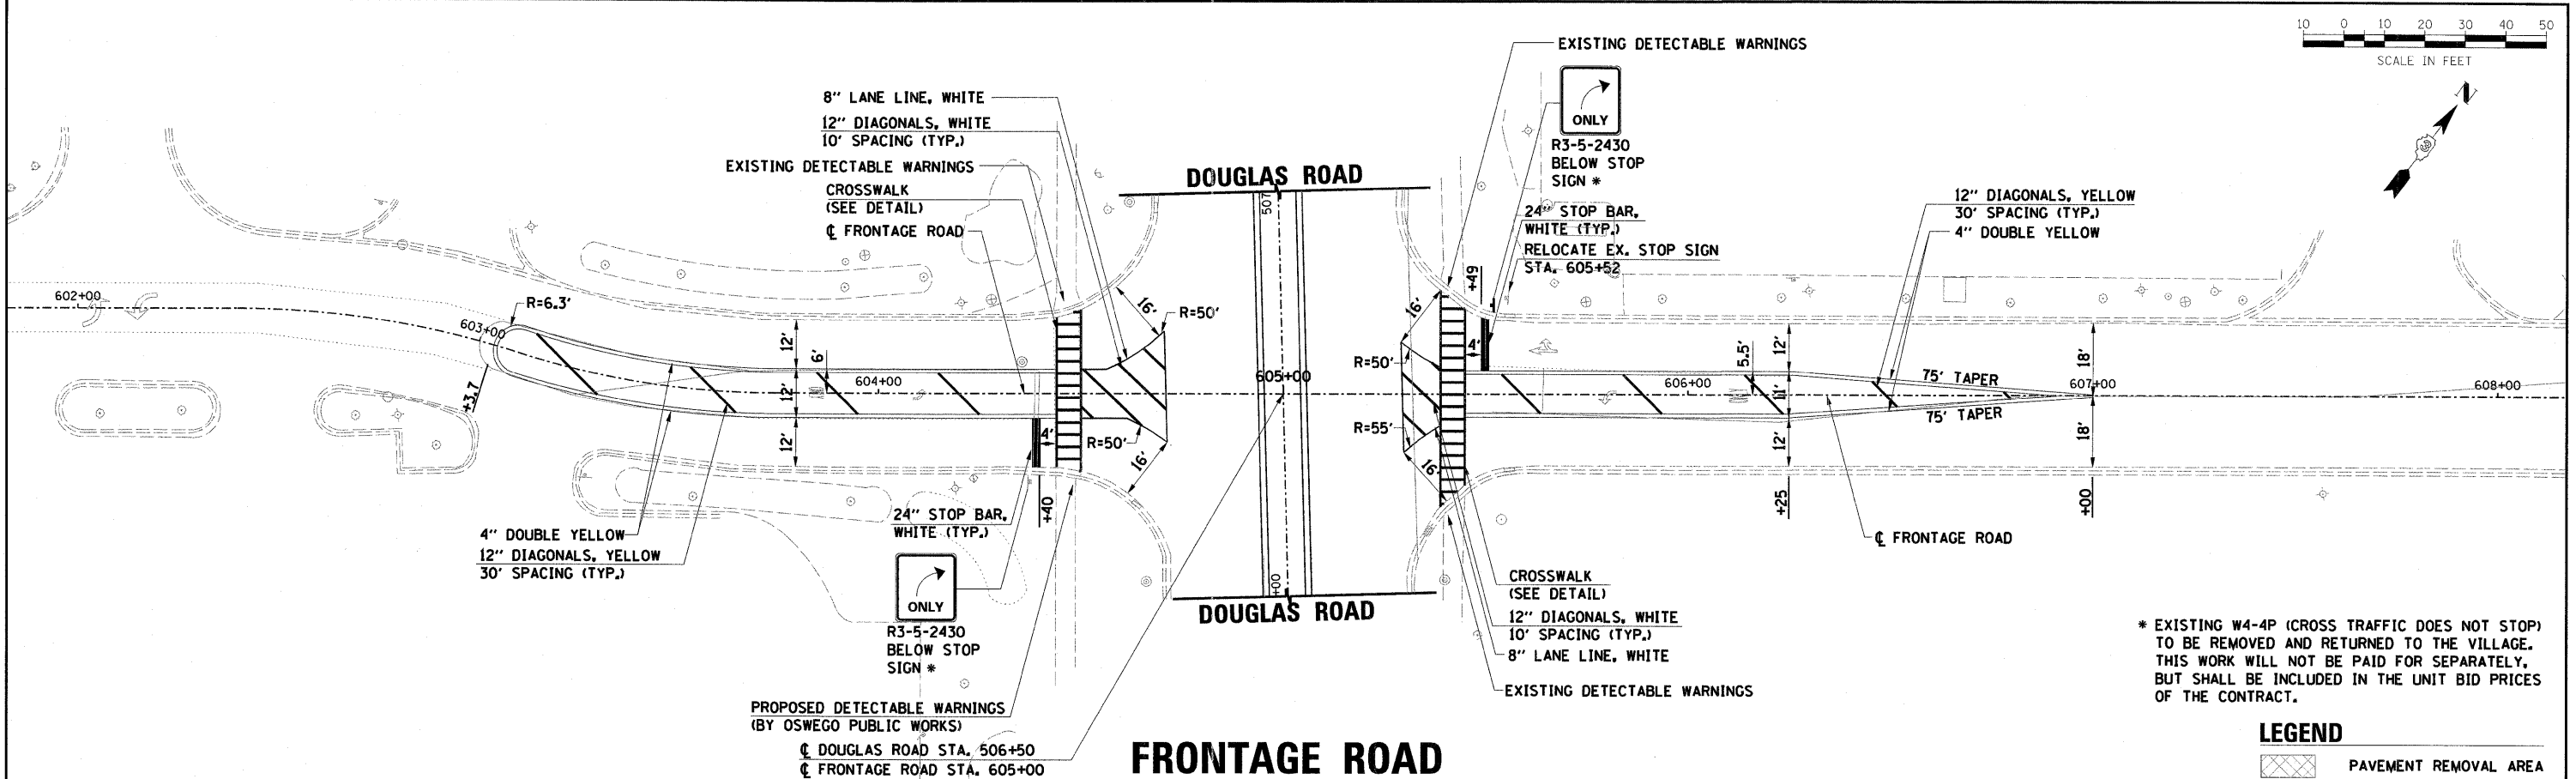

USER NAME = JR01tbu  
 PLOT SCALE =  
 PLOT DATE = 2/1/2012

DESIGNED -  
 DRAWN -  
 CHECKED -  
 DATE -

REVISED -  
 REVISED -  
 REVISED -  
 REVISED -

**VILLAGE OF OSWEGO  
 DOUGLAS ROAD IMPROVEMENTS**

**PLAN & PROFILE - DOUGLAS ROAD**

SCALE: SHEET NO. OF SHEETS STA. TO STA.

F.A.U. RTE. 2508	SECTION 11-00044-00-SP	COUNTY KENDALL	TOTAL SHEETS 9	SHEET NO. 6
---------------------	---------------------------	-------------------	-------------------	----------------