


BY	DATE
SURVEYED	
NOTE BOOK	
AREAS CHECKED	

BY	DATE
SURVEYED	
NOTE BOOK	
AREAS CHECKED	

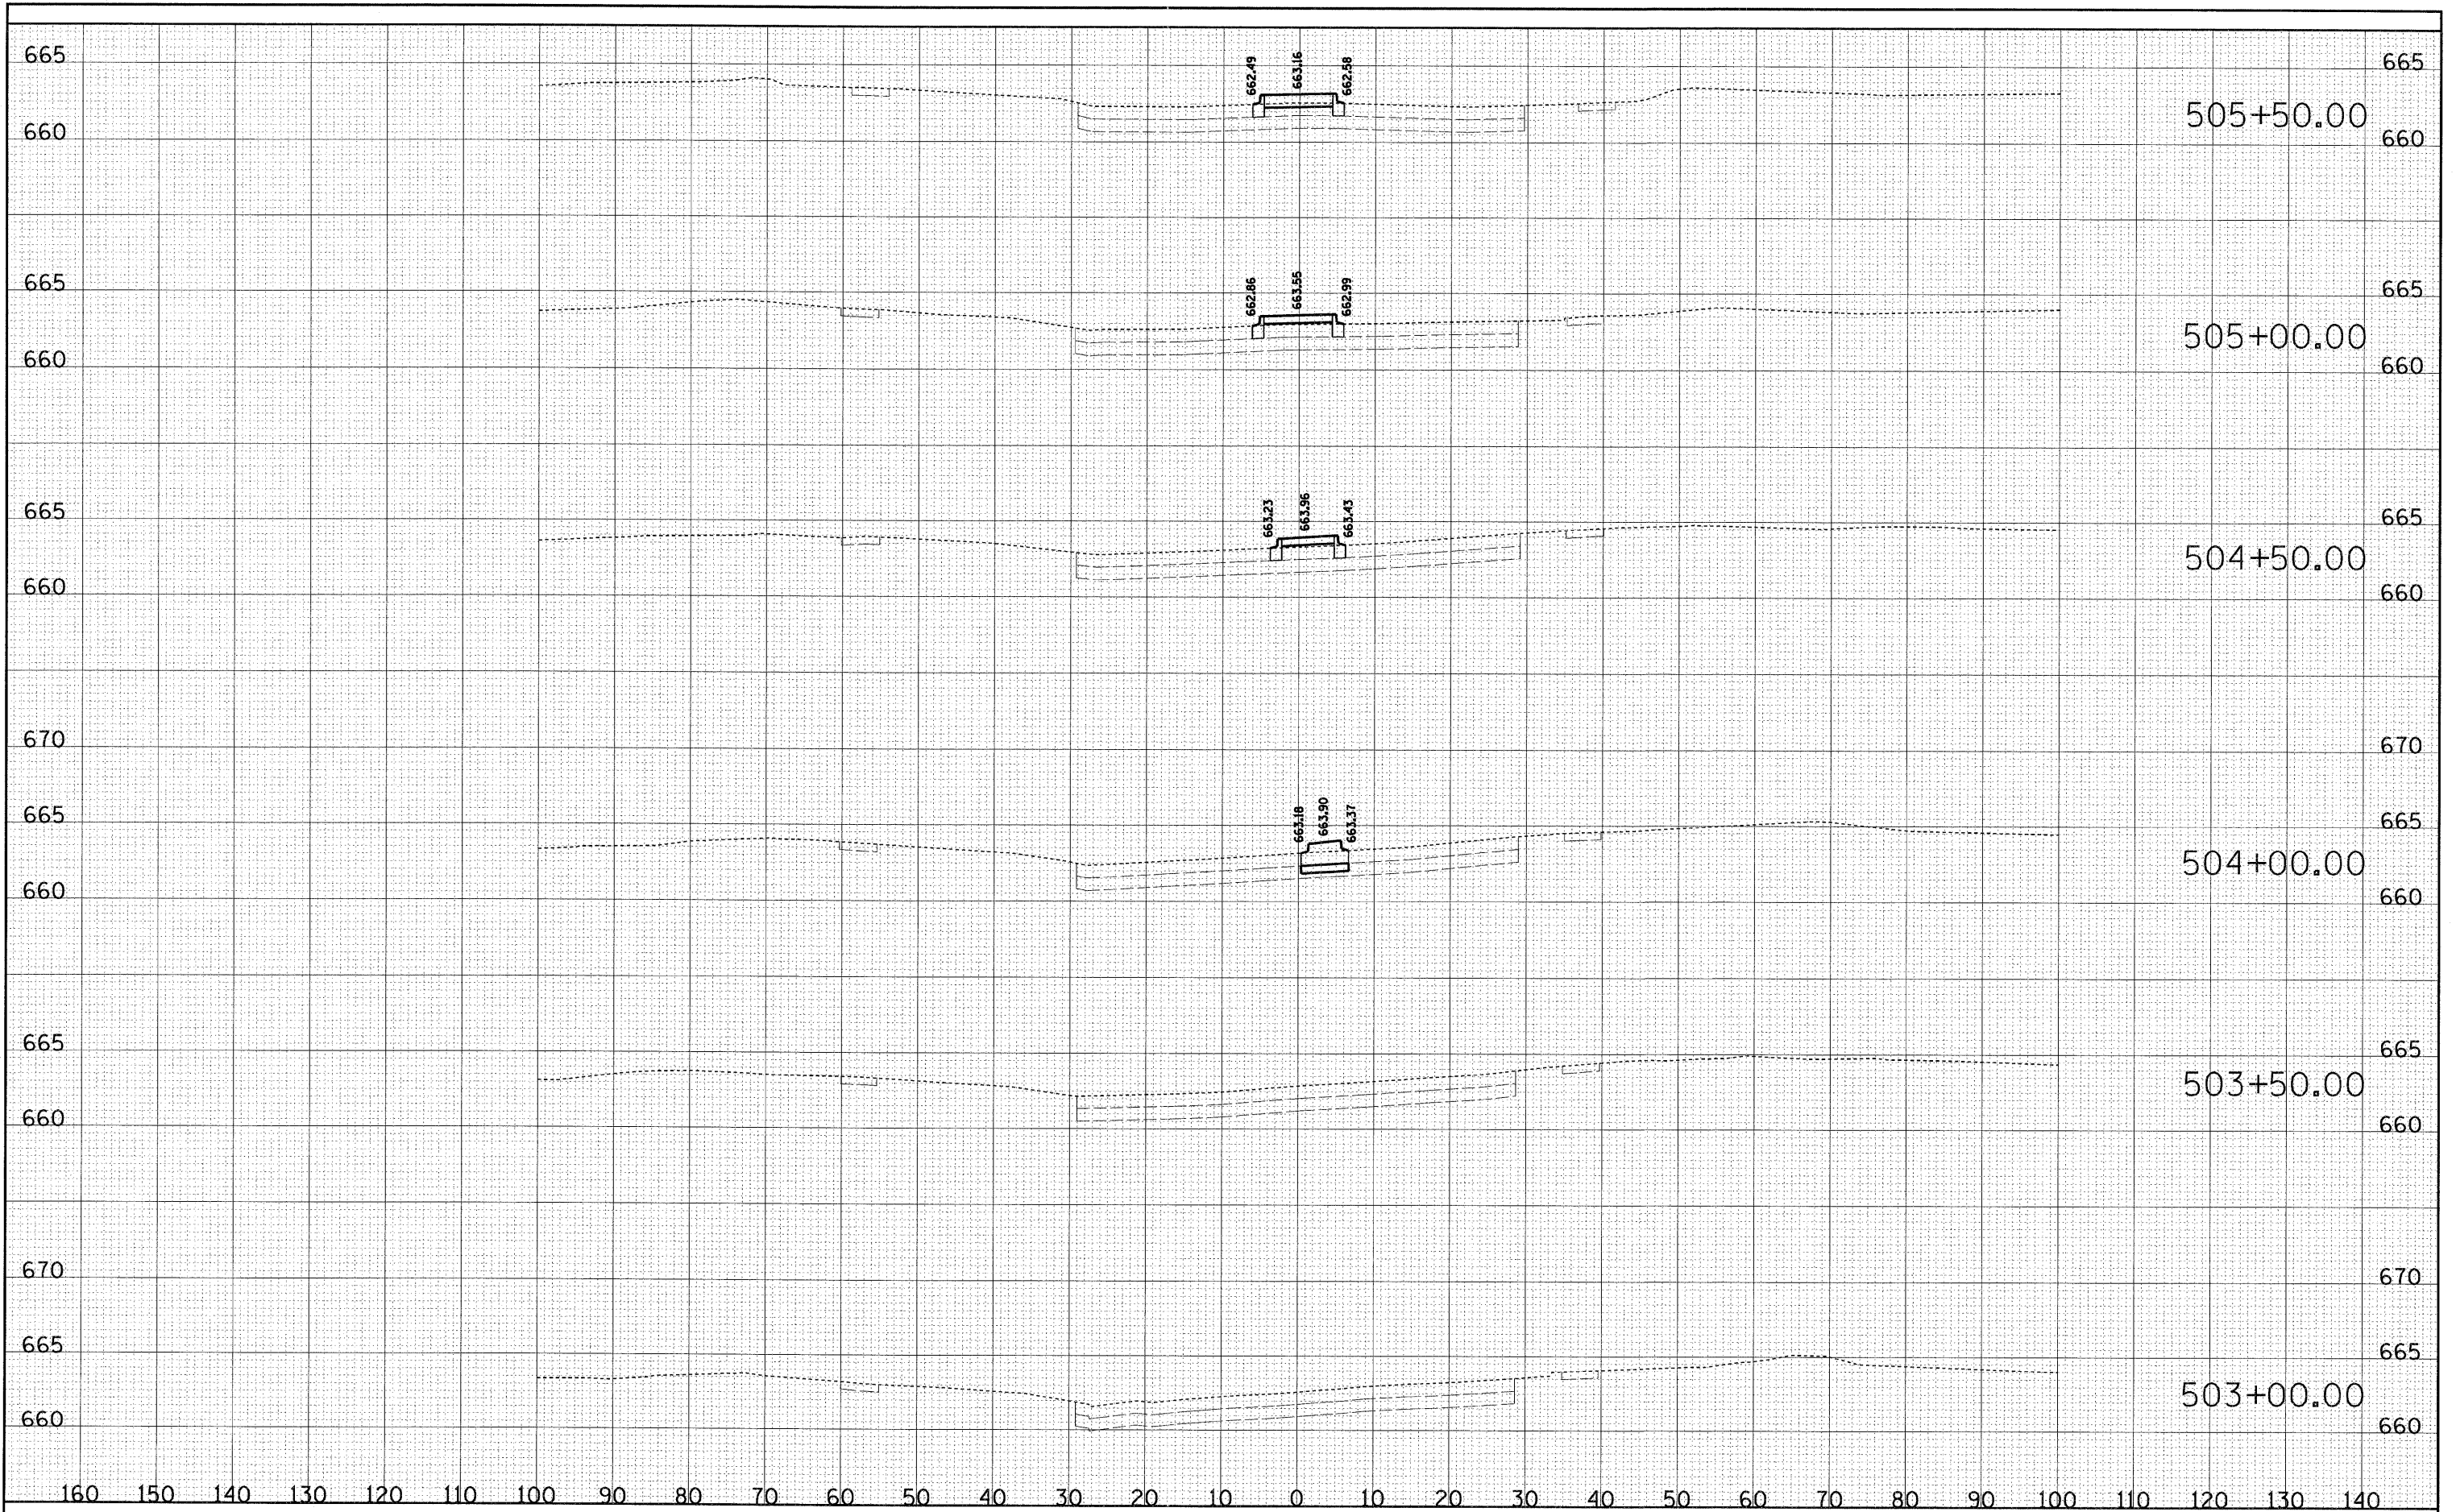

FILE NAME = \\nrg\Ynos\data\080346\Cad\Trans\fin_dwg\346_	USER NAME = JRostbu	DESIGNED -	REVISED -	STATE OF ILLINOIS DEPARTMENT OF TRANSPORTATION	CROSS SECTIONS - DOUGLAS ROAD			F.A. RTE.	SECTION	COUNTY	TOTAL SHEETS	SHEET NO.
es_douglas.dgn	PLOT SCALE =	DRAWN -	REVISED -							KENDALL	9	8
PLOT DATE = 2/2/2012		CHECKED -	REVISED -		SCALE:	SHEET NO.	OF SHEETS	STA.	TO STA.	FED. ROAD DIST. NO.	ILLINOIS FED. AID PROJECT	CONTRACT NO.
		DATE -	REVISED -									