


| | |
|---------------|------|
| BY | DATE |
| SURVEYED | |
| TEMP. DATE | |
| AREAS CHECKED | |
| NO. | |

| | |
|---------------|------|
| BY | DATE |
| SURVEYED | |
| TEMP. DATE | |
| AREAS CHECKED | |
| NO. | |

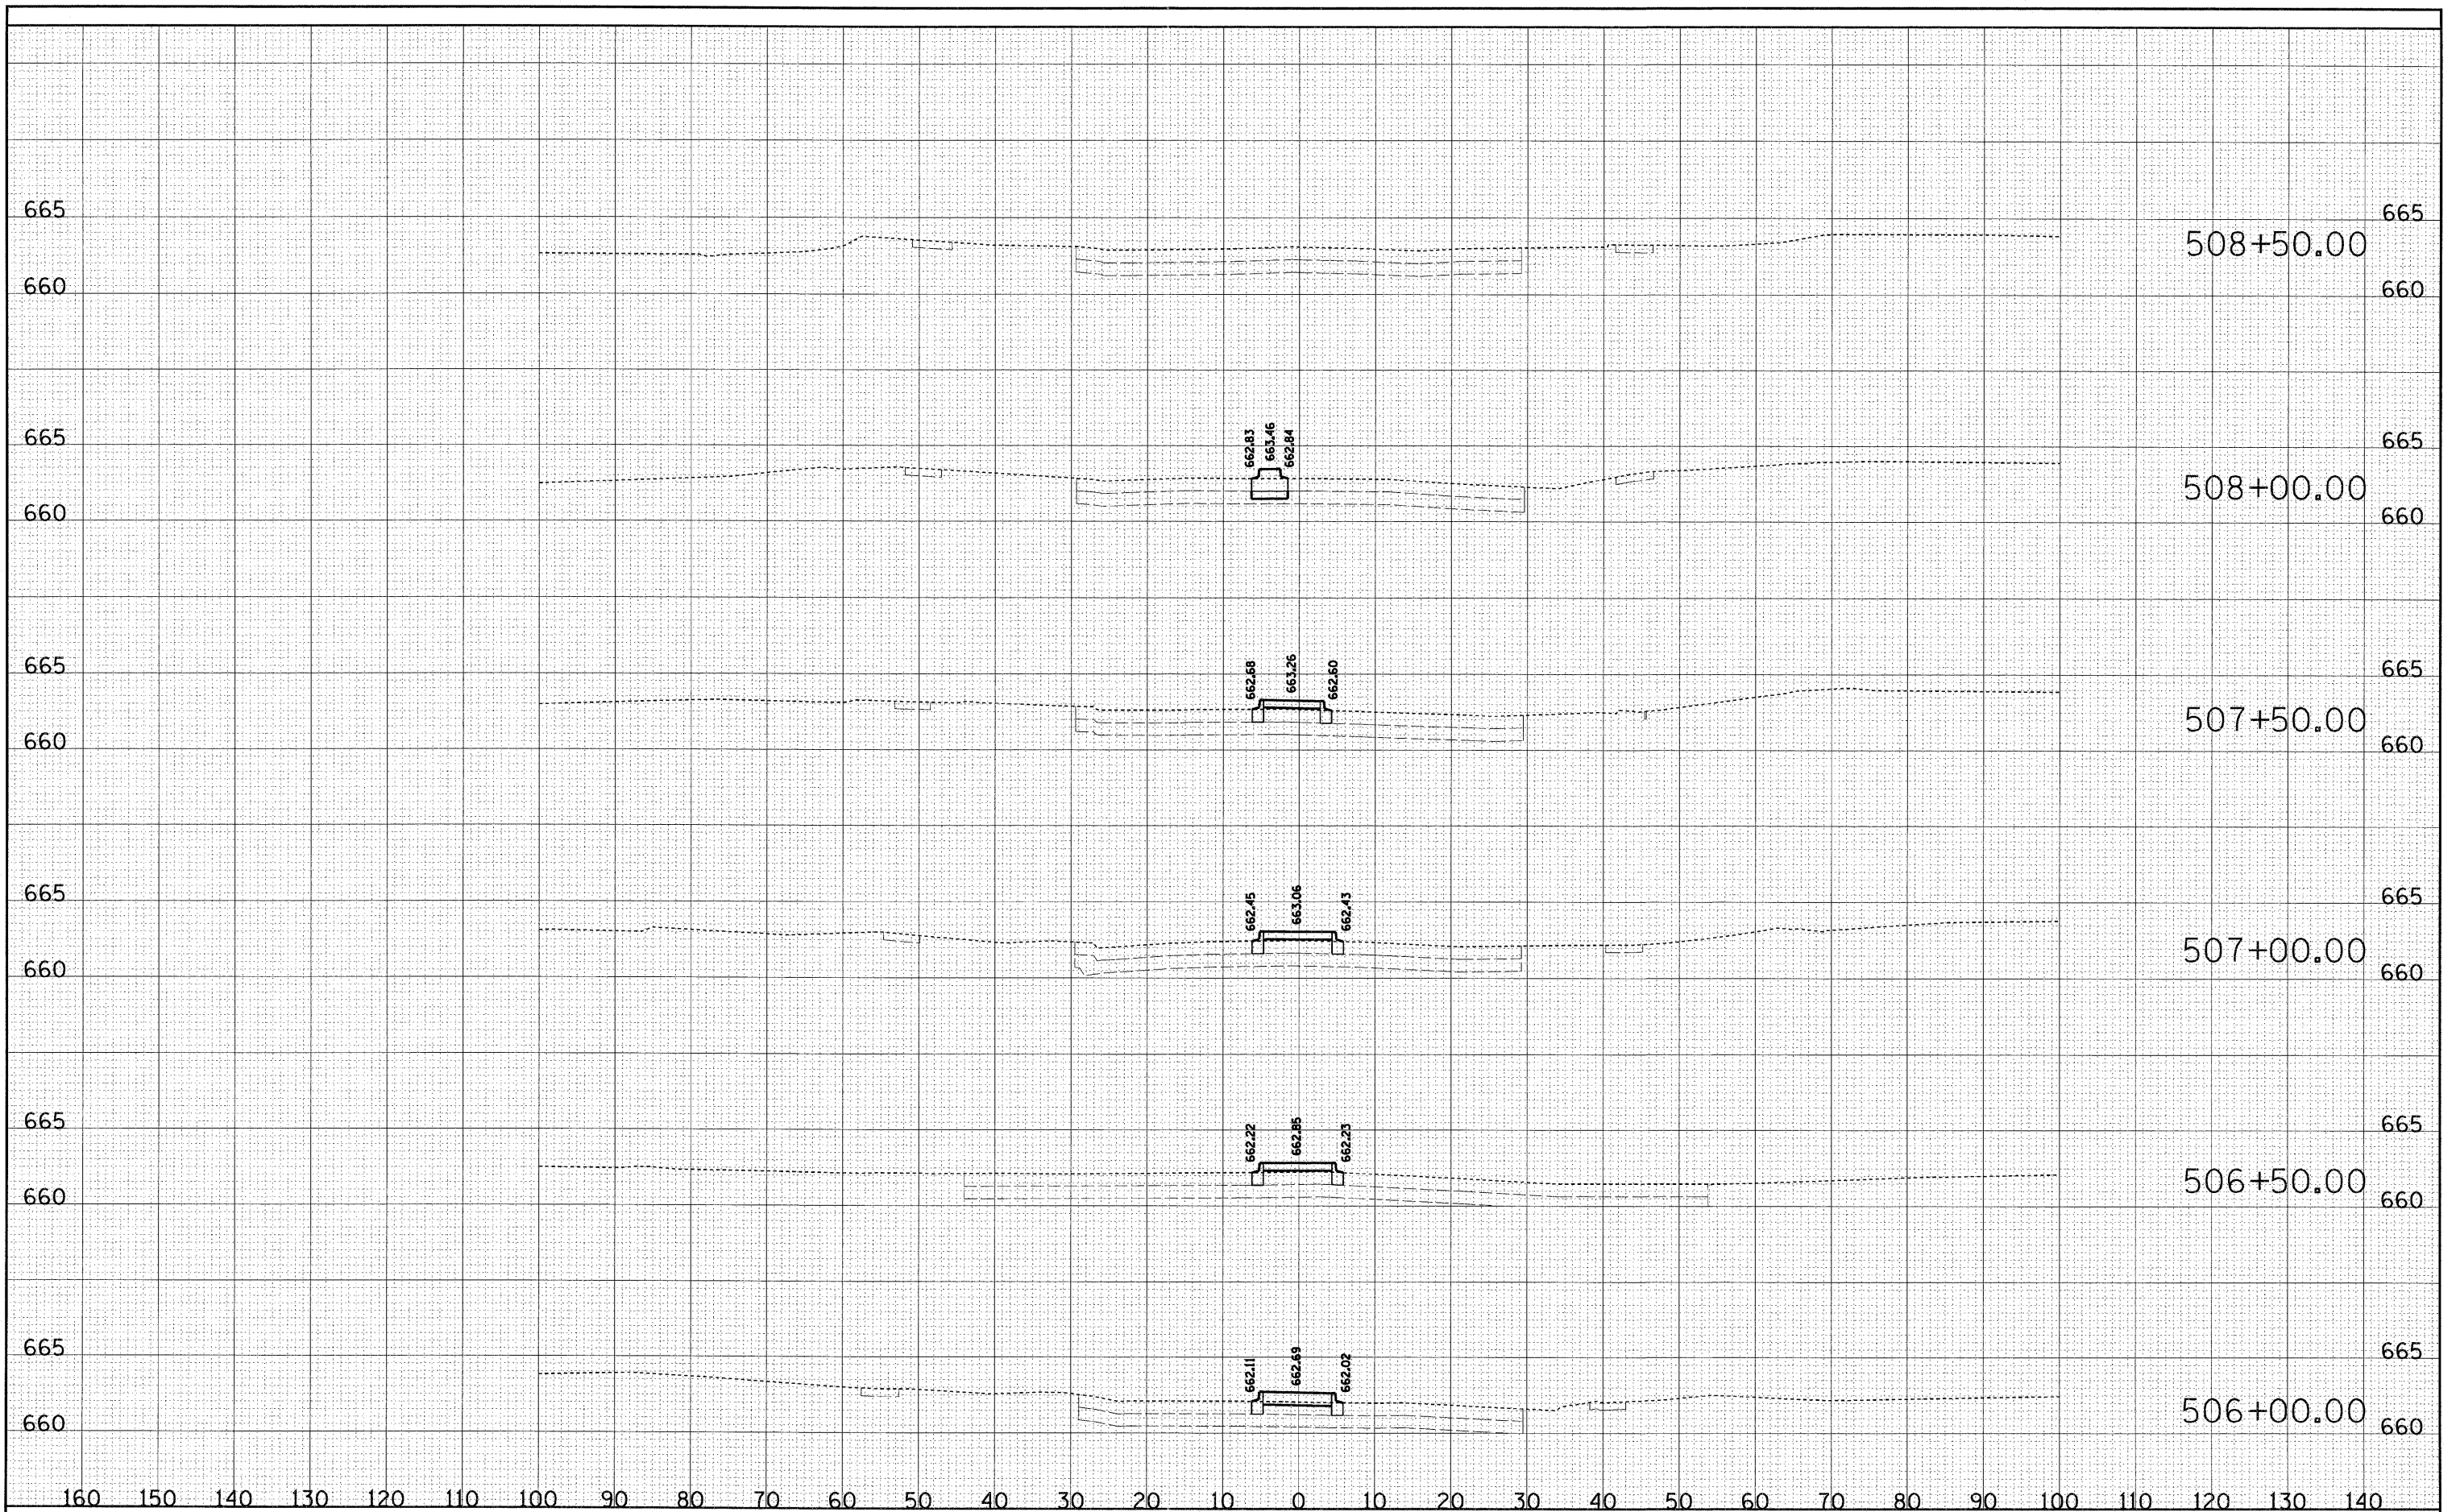

| | |
|---|---------------------|
| FILE NAME = | USER NAME = JR01tbu |
| \\hrg\Yves\data\080346\Cad\Trans\fin_dwg\346_ | cs.douglas.dgn |
| PLOT SCALE = | |
| PLOT DATE = 2/2/2012 | |

| | |
|------------|-----------|
| DESIGNED - | REVISED - |
| DRAWN - | REVISED - |
| CHECKED - | REVISED - |
| DATE - | REVISED - |

**STATE OF ILLINOIS
DEPARTMENT OF TRANSPORTATION**

CROSS SECTIONS - DOUGLAS ROAD

SCALE: SHEET NO. OF SHEETS STA. TO STA.

| | | | | |
|---|---------|---------|--------------|-----------|
| F.A. RTE. | SECTION | COUNTY | TOTAL SHEETS | SHEET NO. |
| | | KENDALL | 9 | 9 |
| CONTRACT NO. | | | | |
| FED. ROAD DIST. NO. ILLINOIS FED. AID PROJECT | | | | |

04-00-00-00-1P
DETAIL