


FINAL SURVEY	DATE
SURVEYED	BY
TEMPLATE	
AREAS CHECKED	
NOTE BOOK	
NO.	

ORIGINAL SURVEY	DATE
SURVEYED	BY
TEMPLATE	
AREAS CHECKED	
NOTE BOOK	
NO.	

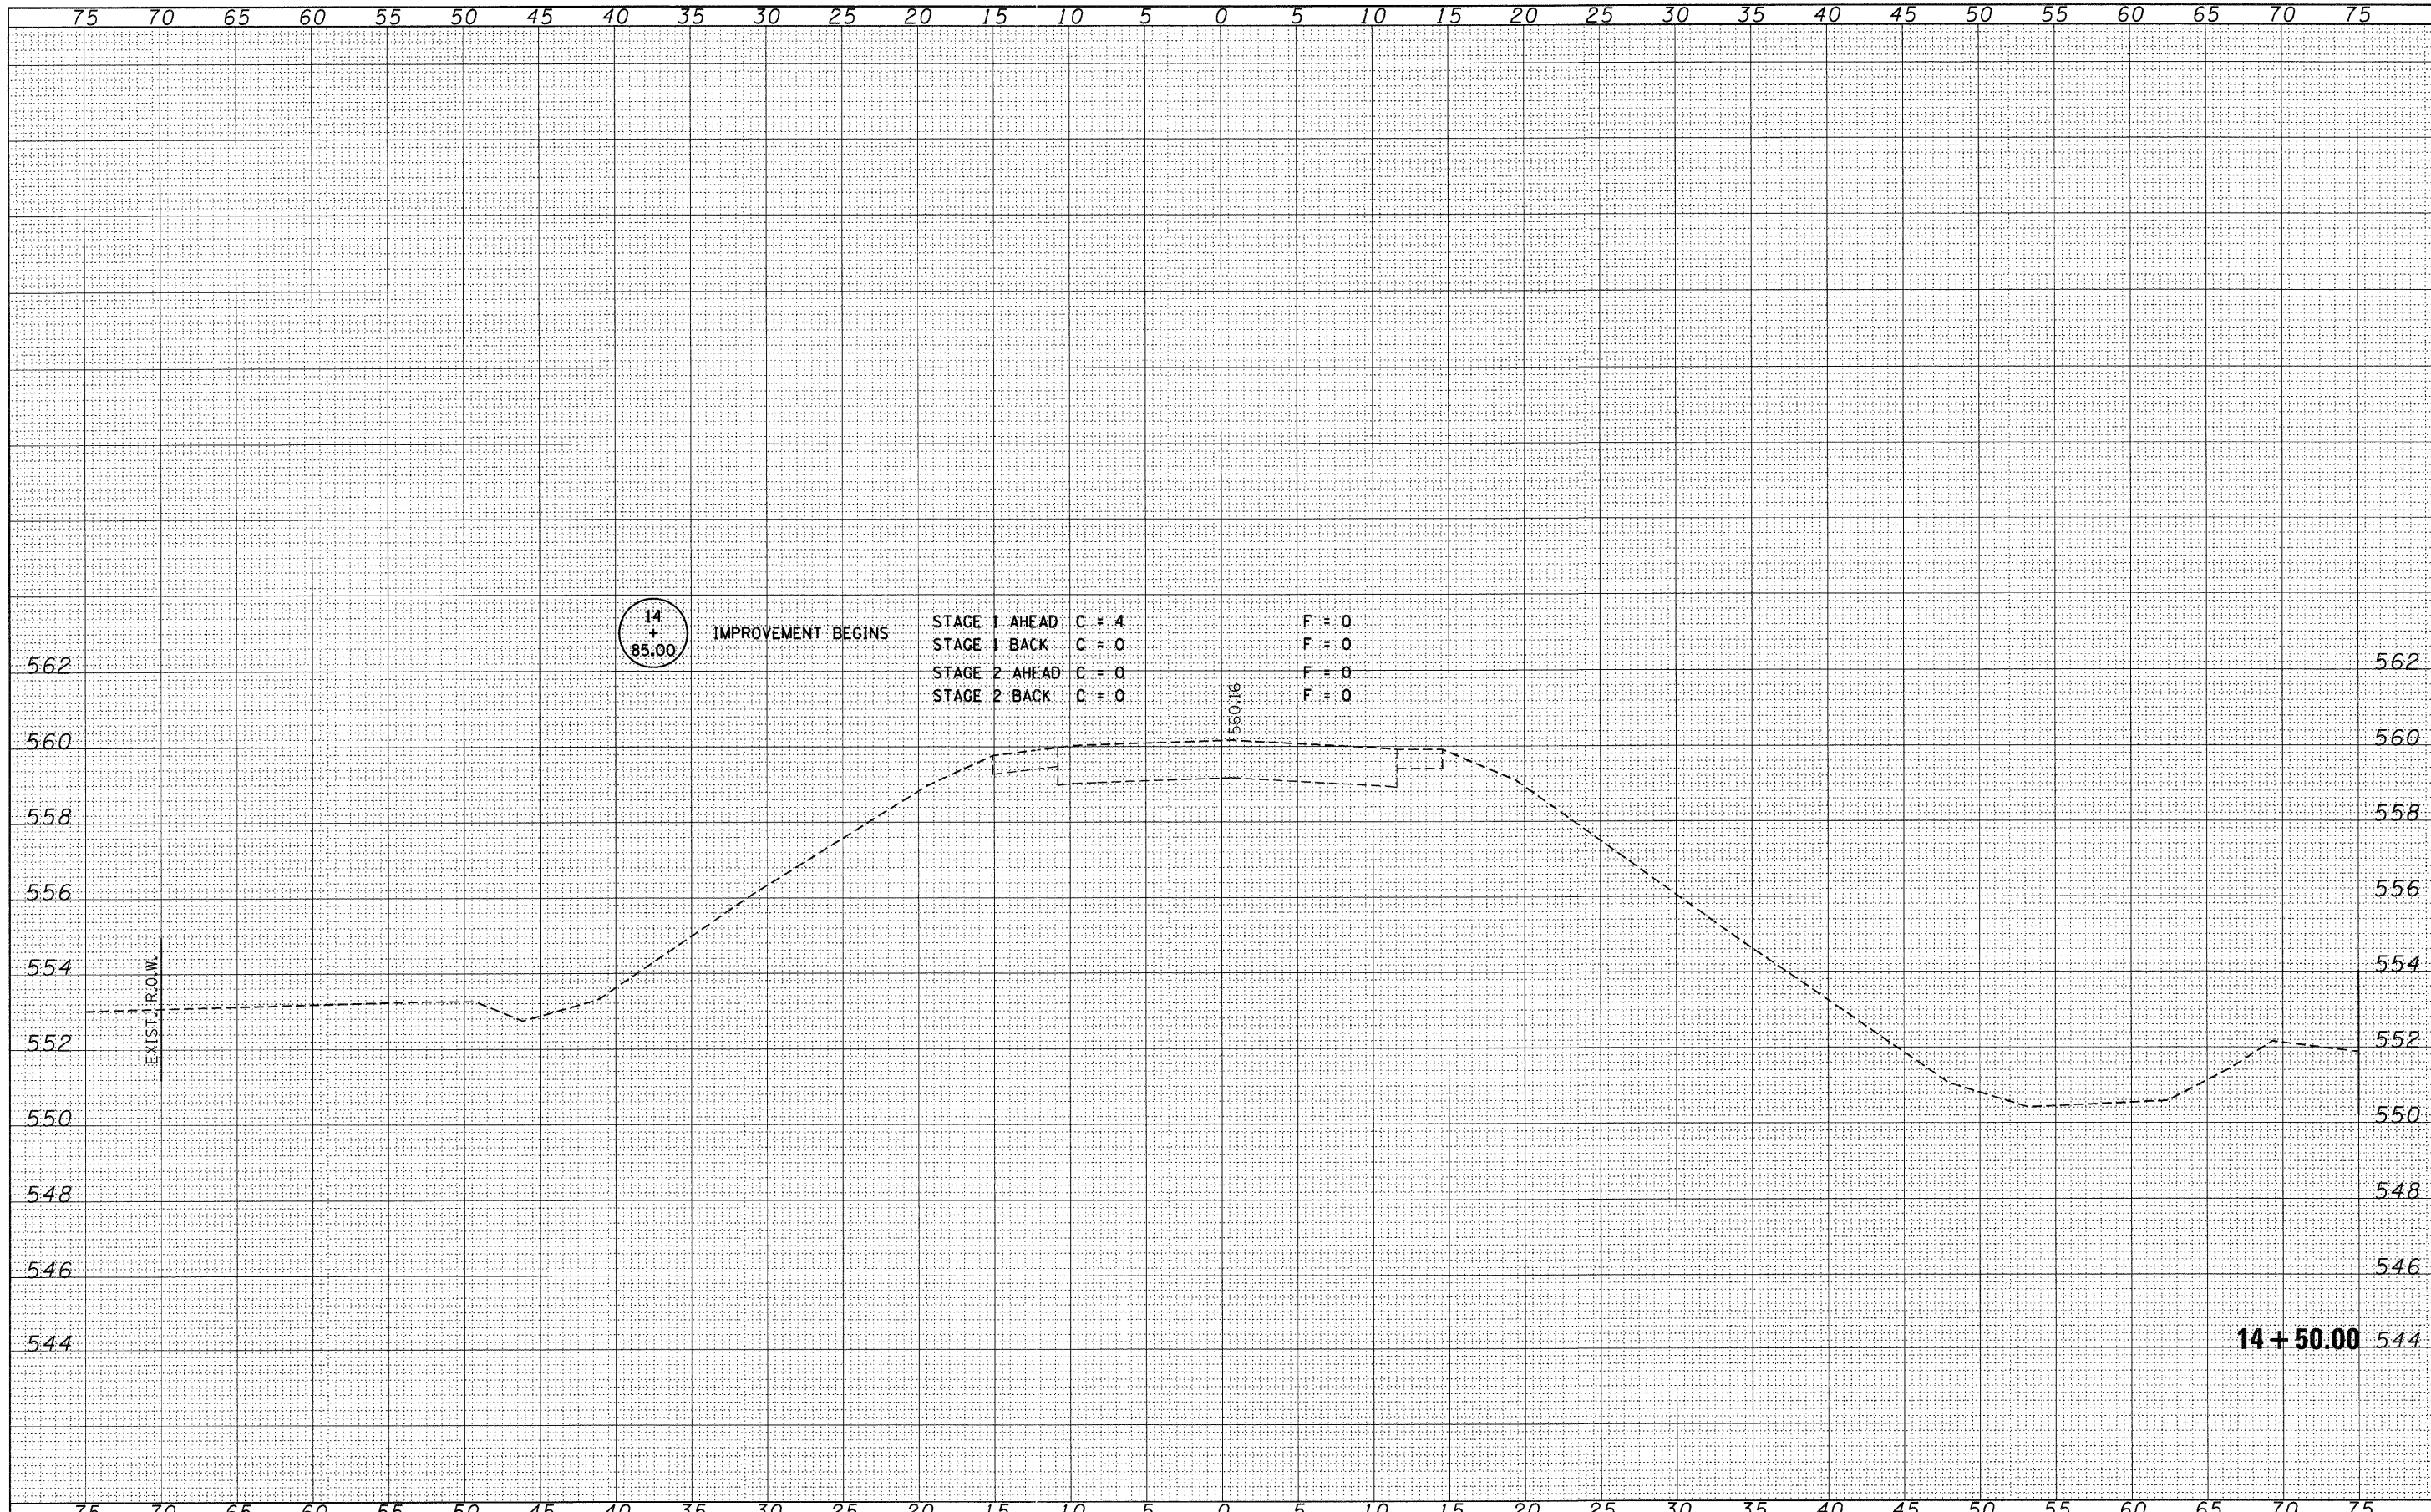

FILE NAME = 100103-sh1-sss.dgn	USER NAME =	DESIGNED - S.W.M.	REVISED -	STATE OF ILLINOIS VERMILION COUNTY HIGHWAY DEPARTMENT	CROSS SECTIONS				F.A.U.	SECTION	COUNTY	TOTAL SHEETS	SHEET NO.
HAMPTON, LENZINI AND RENWICK, INC. 3085 STEVENSON DRIVE, SUITE 201 SPRINGFIELD, ILLINOIS 62793 ILLINOIS PROFESSIONAL DESIGN FIRM 131 PF / 96 CORP. 14-000009	PLOT SCALE =	DRAWN - T.W.K.	REVISED -		C.H. 6 / PERRYVILLE ROAD				7043	09-00171-00-BR	VERMILION	66	12
	PLOT DATE = 2/9/2012	CHECKED - L.F.S.	REVISED -		SCALE: H5:V2	SHEET NO.	OF	SHEETS	STA. 14+50.00	TO STA. 14+50.00	ILLINOIS FED. AID PROJECT		
		DATE - 02/09/12	REVISED -						CONTRACT NO. 91449				