


DATE	
BY	
REVIEWED	
SURVEY	
NOTE BOOK	
TEMPLATE	
AREAS	
CHECKED	
NO.	

DATE	
BY	
REVIEWED	
ORIGINAL	
SURVEY	
NOTE BOOK	
TEMPLATE	
AREAS	
CHECKED	
NO.	

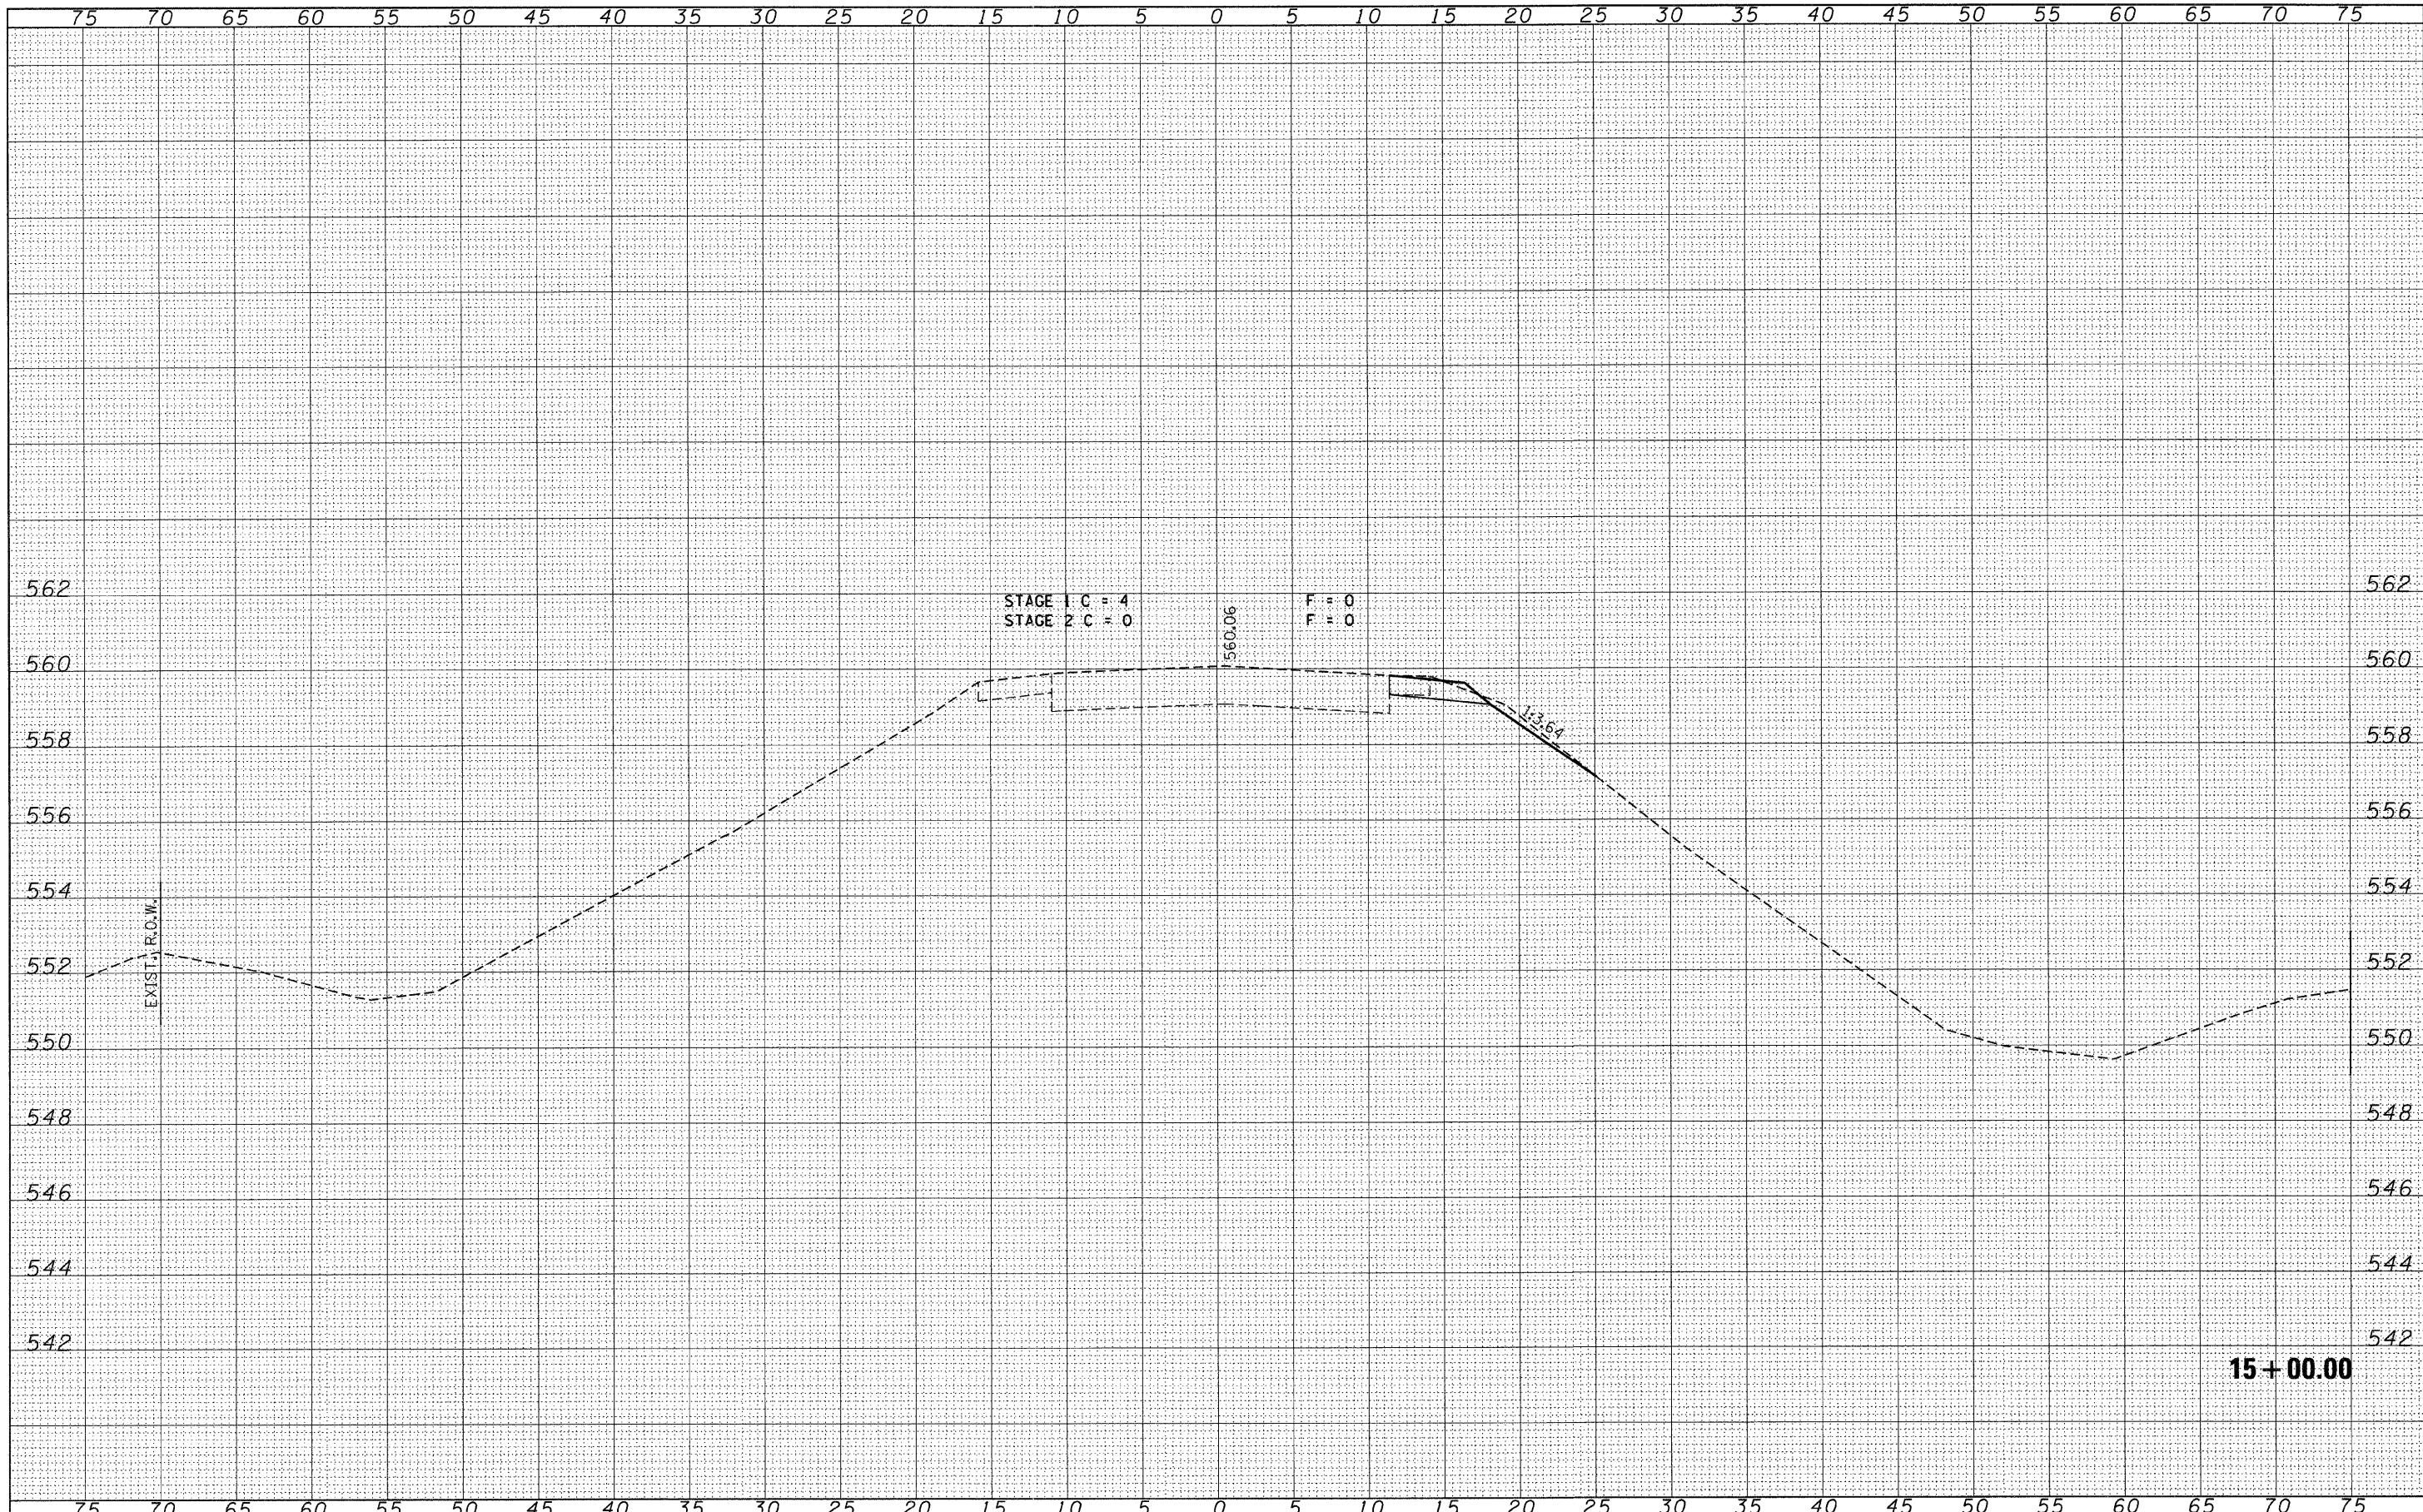

15+00.00

FILE NAME = 100100-shr-sxs.dgn	USER NAME =	DESIGNED - S.W.M.	REVISED -	<b>STATE OF ILLINOIS</b> <b>VERMILION COUNTY HIGHWAY DEPARTMENT</b>	<b>CROSS SECTIONS</b> <b>C.H. 6 / PERRYSVILLE ROAD</b>			F.A.U.	SECTION	COUNTY	TOTAL SHEETS	SHEET NO.			
HAMPTON, LENZINI AND RENWICK, INC. 3088 STEVENSON DRIVE, SUITE 201 SPRINGFIELD, ILLINOIS 62708 ILLINOIS PROFESSIONAL DESIGN FIRM LS / PE / SE CORP. 184-000859	PLOT SCALE =	DRAWN - T.W.K.	REVISED -		SCALE: H5:V2	SHEET NO.	OF	SHEETS	STA. 15+00.00	TO STA. 15+00.00	7043	09-00171-00-BR	VERMILION	66	13
	PLOT DATE = 2/9/2012	CHECKED - L.F.S.	REVISED -												
		DATE - 02/09/12	REVISED -												
											CONTRACT NO. 91449			ILLINOIS FED. AID PROJECT	