


DATE _____
 BY _____
 SURVEYED _____
 SURVEY _____
 NOTE BOOK _____
 TEMPLATE _____
 AREAS CHECKED _____
 NO. _____

DATE _____
 BY _____
 ORIGINAL SURVEY _____
 SURVEY _____
 NOTE BOOK _____
 TEMPLATE _____
 AREAS CHECKED _____
 NO. _____

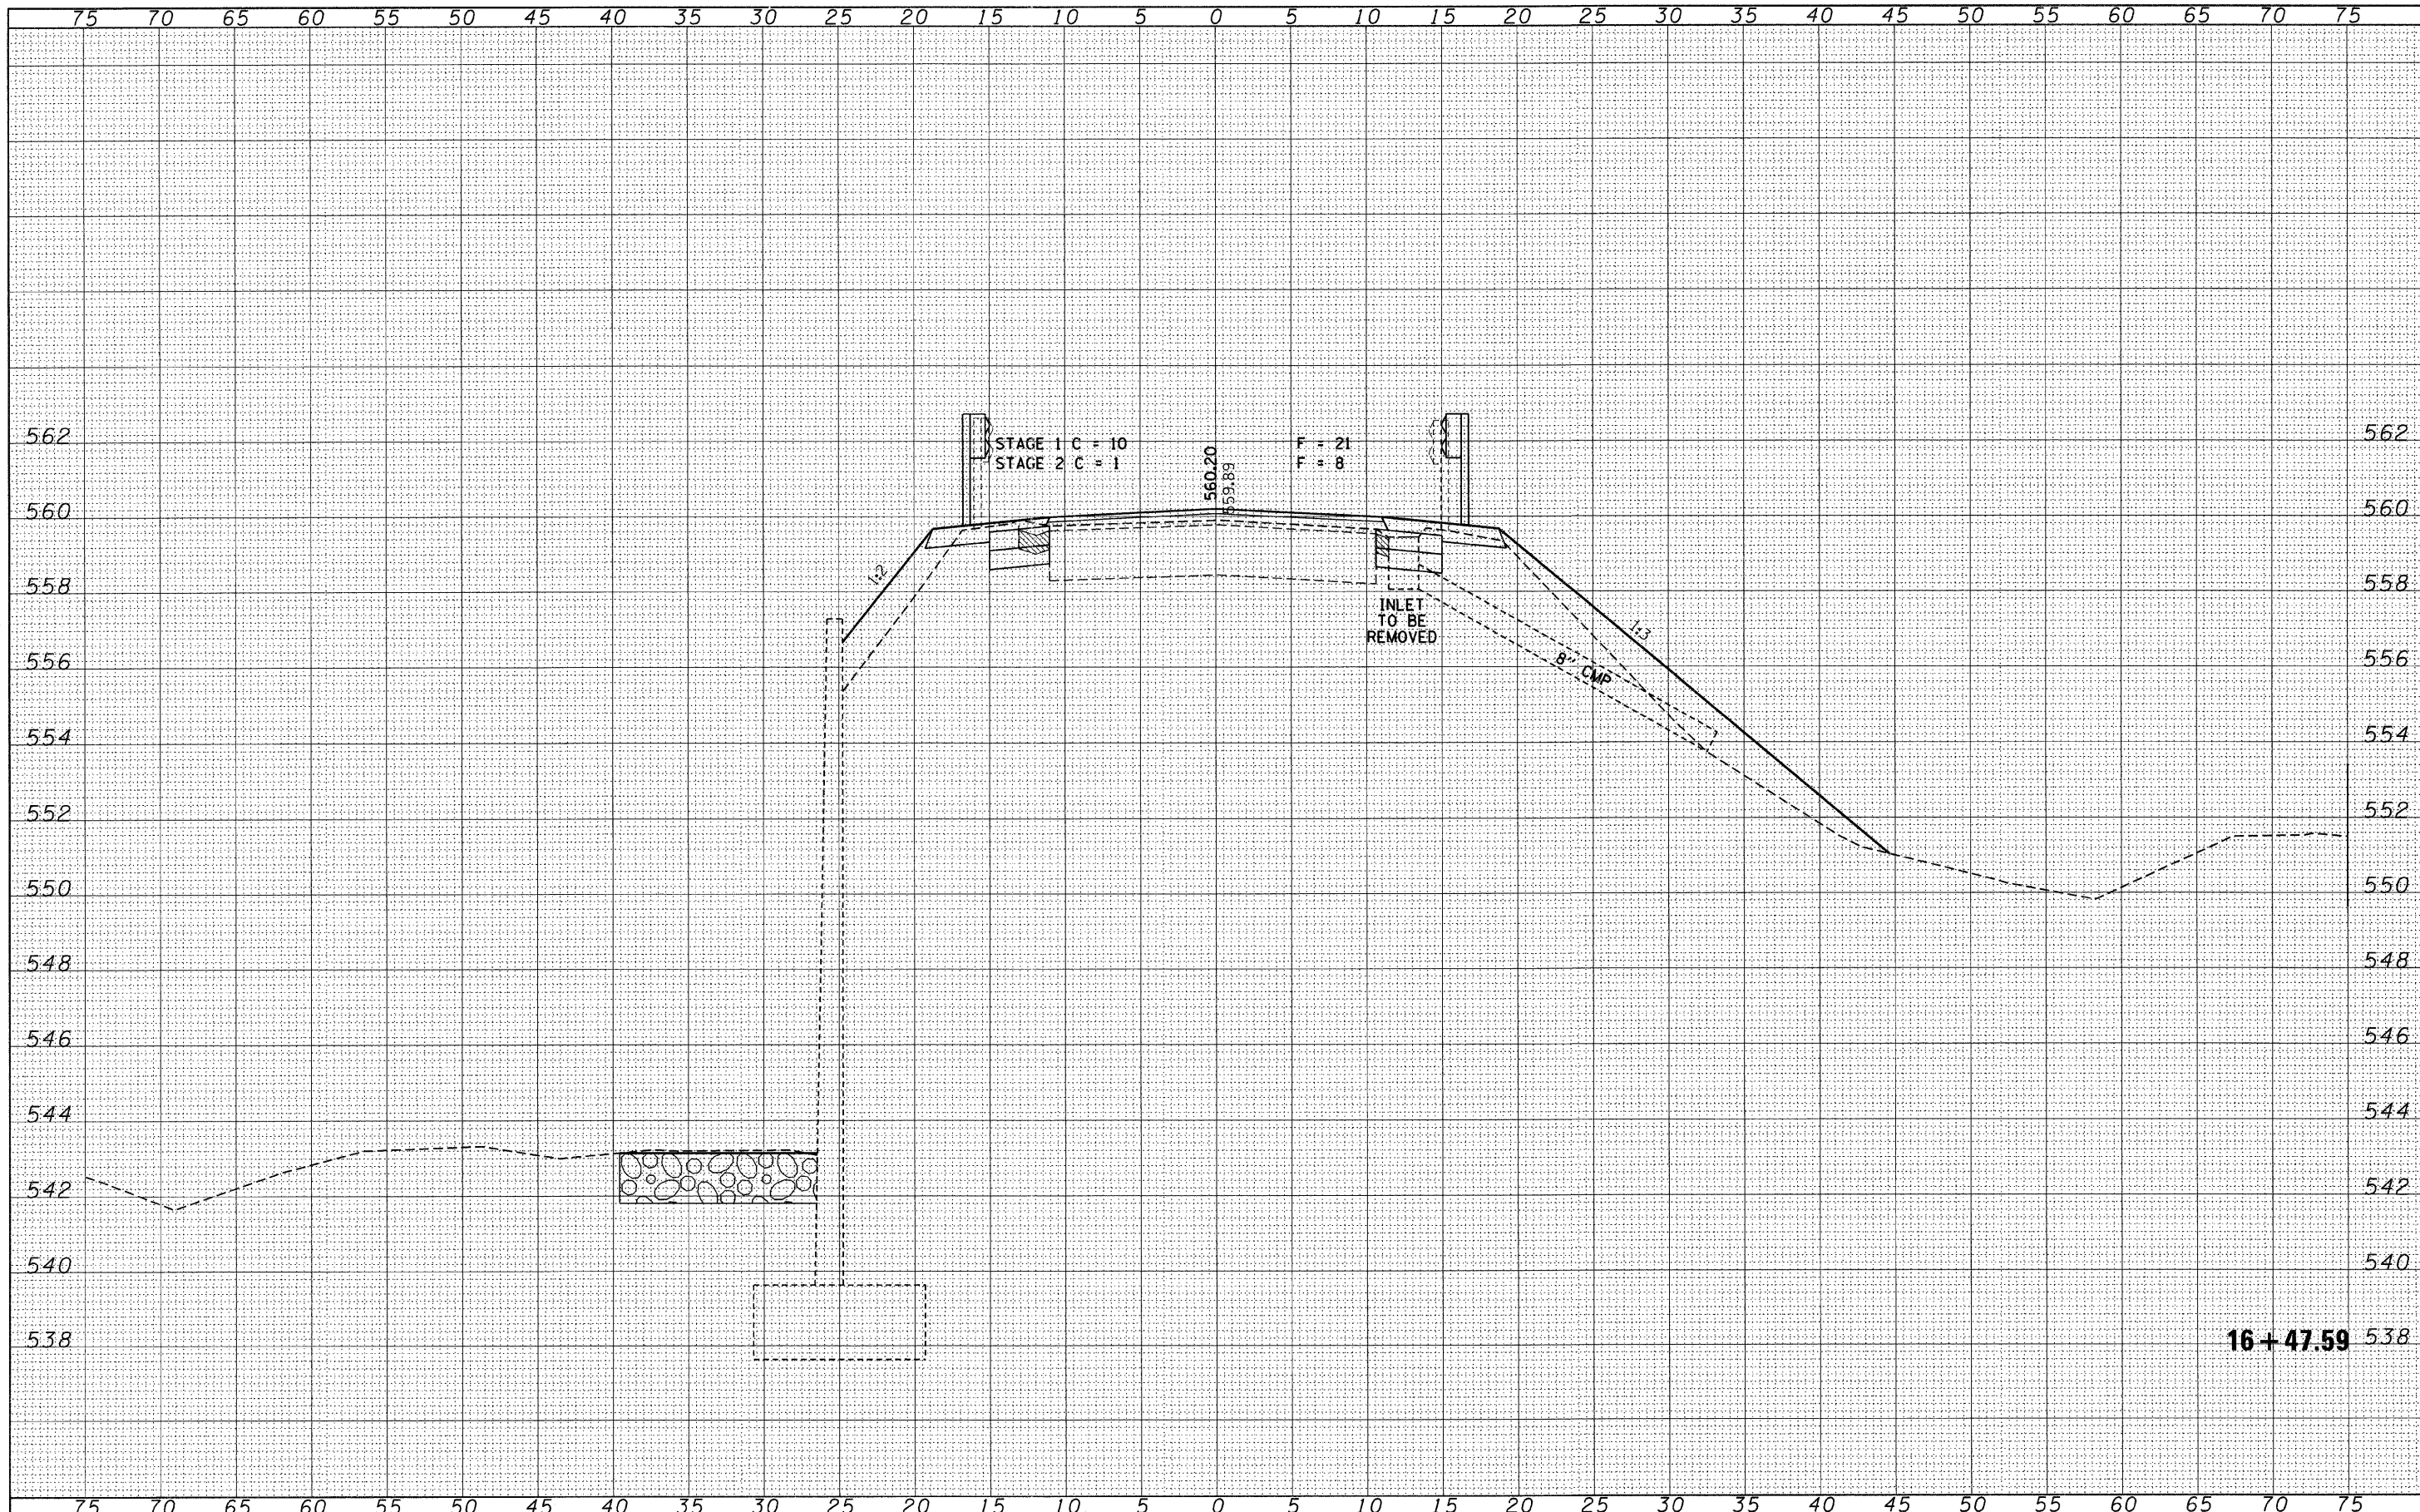

16+47.59 538

FILE NAME = 100108-sh1-axa.dgn	USER NAME =	DESIGNED - S.W.M.	REVISED -	STATE OF ILLINOIS VERMILION COUNTY HIGHWAY DEPARTMENT	CROSS SECTIONS C.H. 6 / PERRYVILLE ROAD		F.A.U.	SECTION	COUNTY	TOTAL SHEETS	SHEET NO.
HAMPTON, LENZINI AND RENWICK, INC. 3085 STEVENSON DRIVE, SUITE 201 SPRINGFIELD, ILLINOIS 62703 ILLINOIS PROFESSIONAL DESIGN FIRM LSI / P / SE CORP. 14-000000	PLOT SCALE =	DRAWN - T.W.K.	REVISED -		7043	09-00171-00-BR	VERMILION	66	19	CONTRACT NO. 91449	ILLINOIS FED. AID PROJECT
	PLOT DATE = 2/9/2012	CHECKED - L.F.S.	REVISED -		SCALE: H5:V2	SHEET NO. OF SHEETS	STA. 16+47.59 TO STA. 16+47.59				
		DATE - 02/09/12	REVISED -								