


FINAL SURVEY	DATE
REVISED SURVEY	BY
NOTE BOOK	
TEMPLATE	
AREAS CHECKED	
NO.	

ORIGINAL SURVEY	DATE
REVISED SURVEY	BY
NOTE BOOK	
TEMPLATE	
AREAS CHECKED	
NO.	

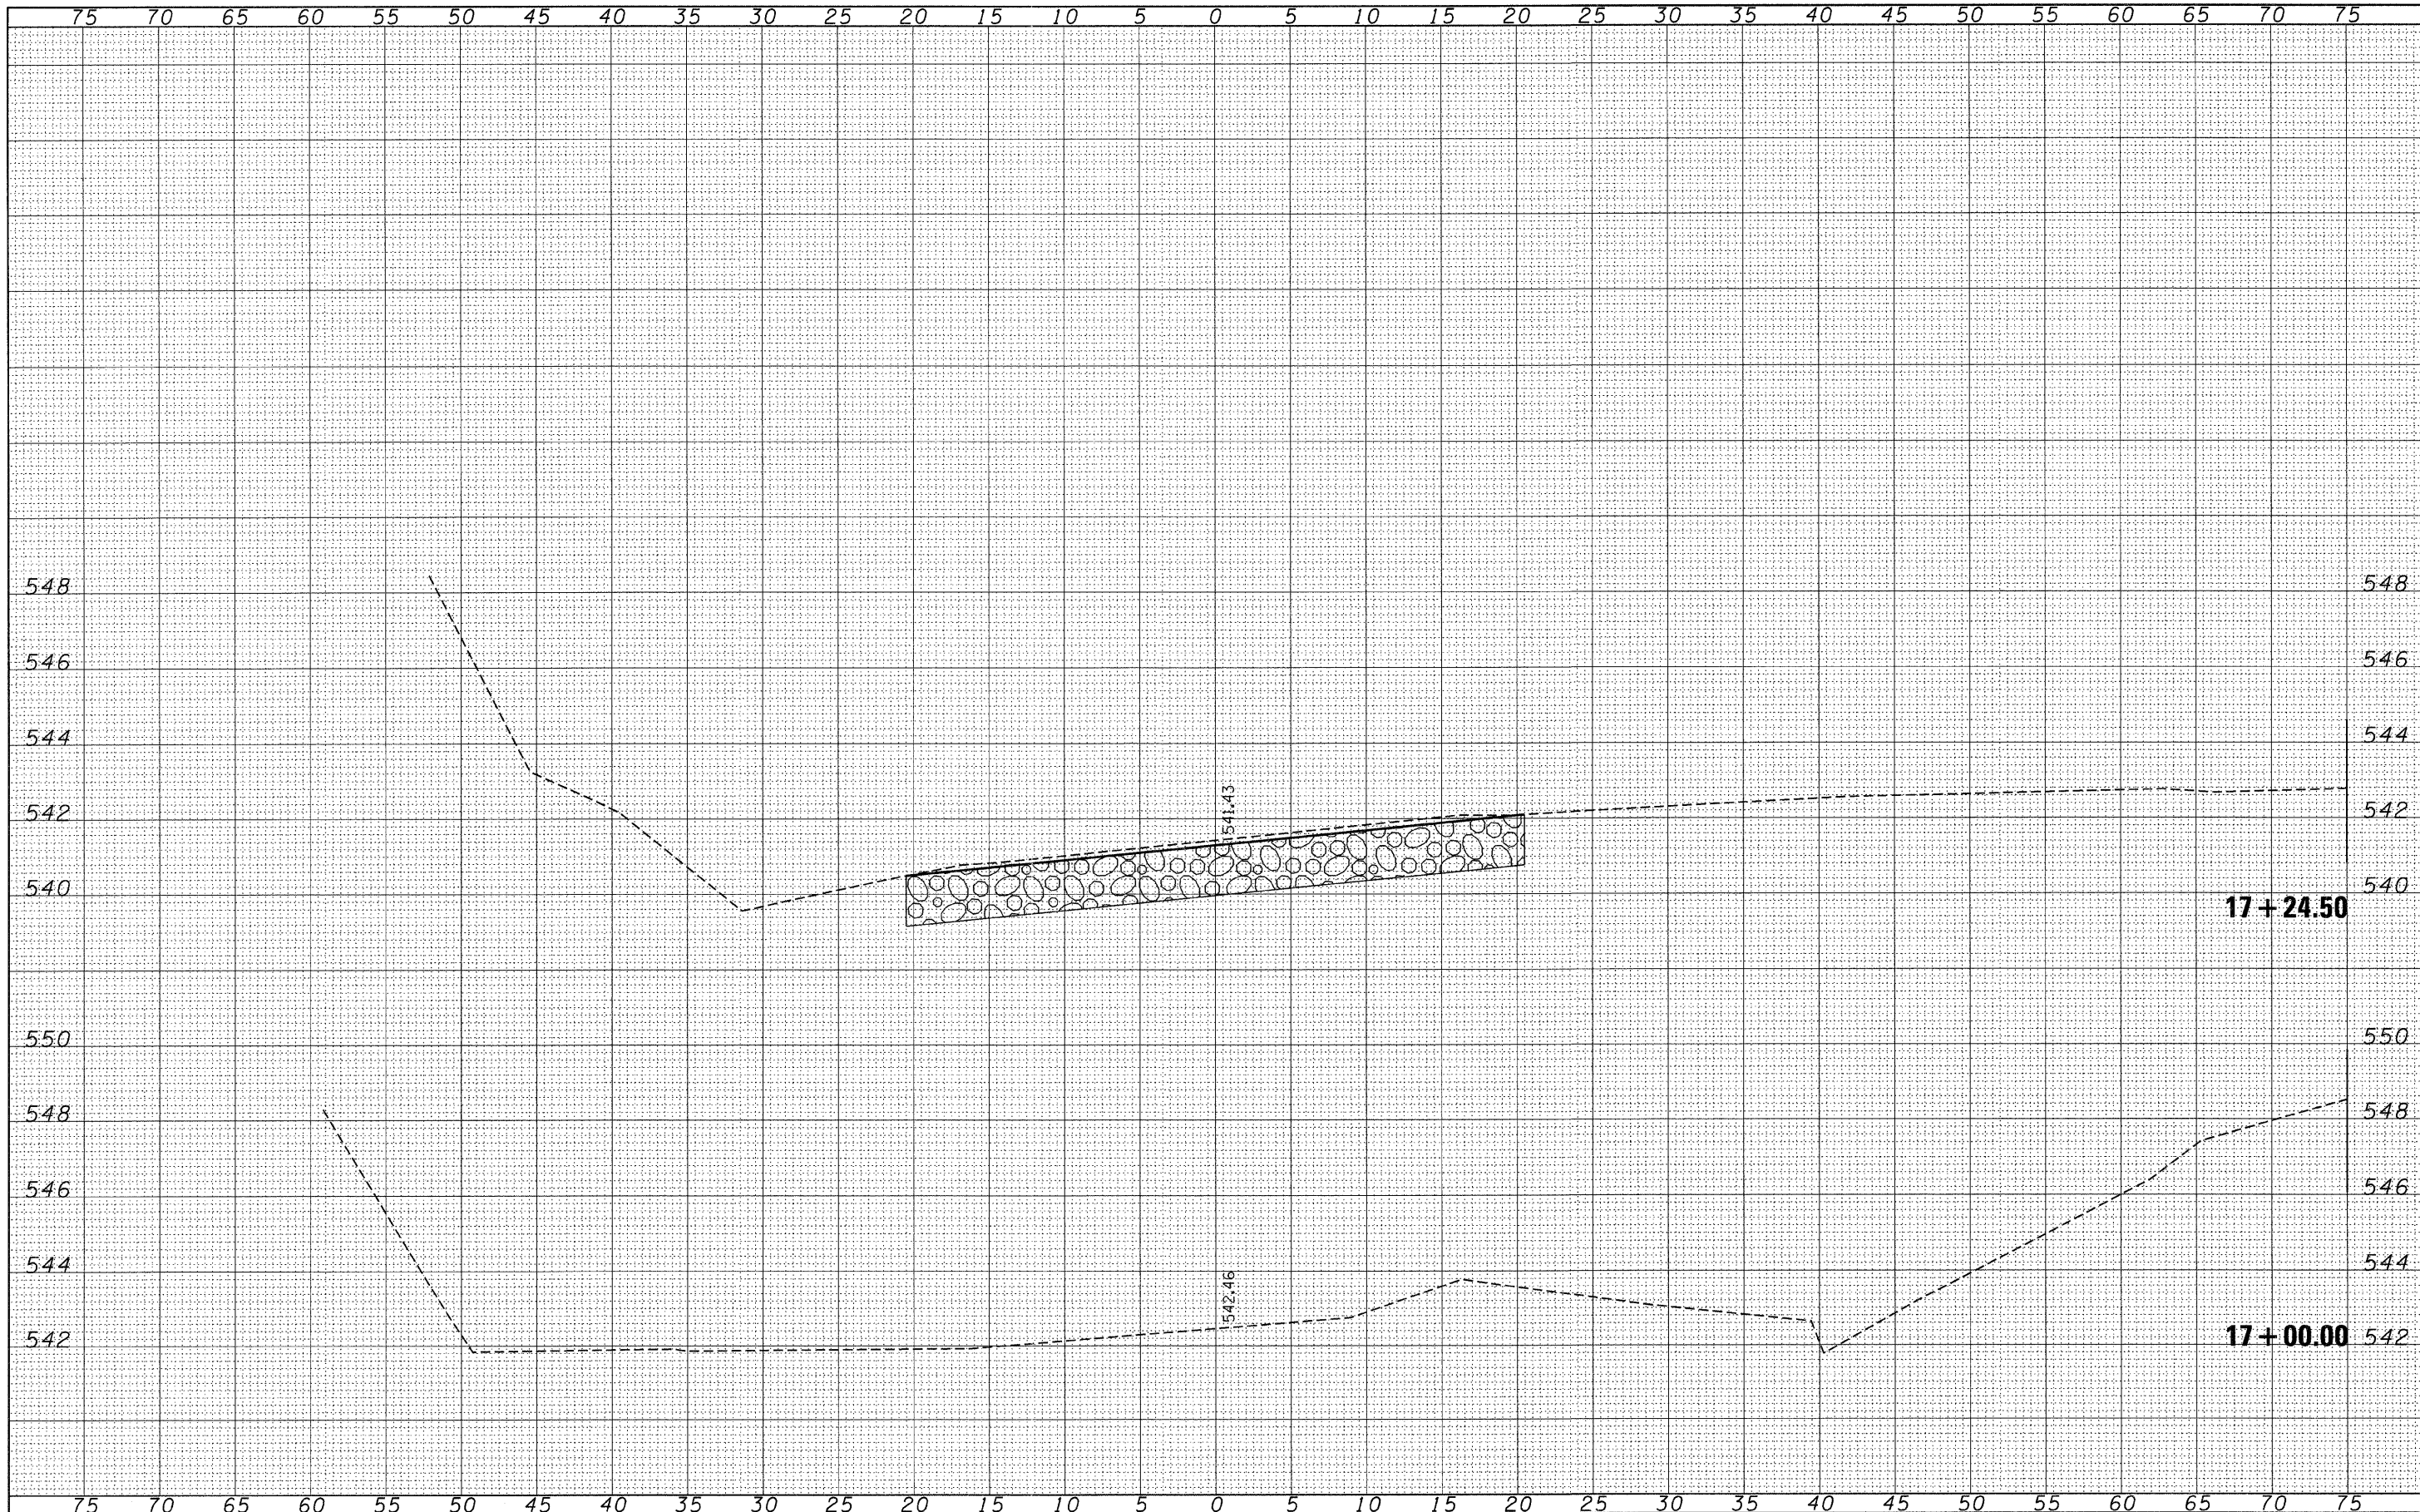

FILE NAME = 100100-sh1-sxs.dgn  
 HAMPTON, LENZINI AND RENWICK, INC.  
 3085 STEVENSON DRIVE, SUITE 201  
 SPRINGFIELD, ILLINOIS 62703  
 ILLINOIS PROFESSIONAL DESIGN FIRM  
 LB / PE / SE CORP. 194.000369

USER NAME =  
 PLOT SCALE =  
 PLOT DATE = 2/9/2012

DESIGNED - S.W.M.  
 DRAWN - T.W.K.  
 CHECKED - L.F.S.  
 DATE - 02/09/12

REVISED -  
 REVISED -  
 REVISED -  
 REVISED -

STATE OF ILLINOIS  
 VERMILION COUNTY HIGHWAY DEPARTMENT

CROSS SECTIONS  
 C.H. 6 / PERRYSVILLE ROAD  
 SCALE: H5:V2  
 SHEET NO. OF SHEETS STA. 17+00.00 TO STA. 17+24.50

F.A.U.	SECTION	COUNTY	TOTAL SHEETS	SHEET NO.
7043	09-00171-00-BR	VERMILION	66	24
CONTRACT NO. 91449			ILLINOIS FED. AID PROJECT	