


FINAL SURVEY	SURVEYED	DATE
NOTE BOOK	TEMPLATE	
NO.	AREAS CHECKED	

ORIGINAL SURVEY	SURVEYED	DATE
NOTE BOOK	TEMPLATE	
NO.	AREAS CHECKED	

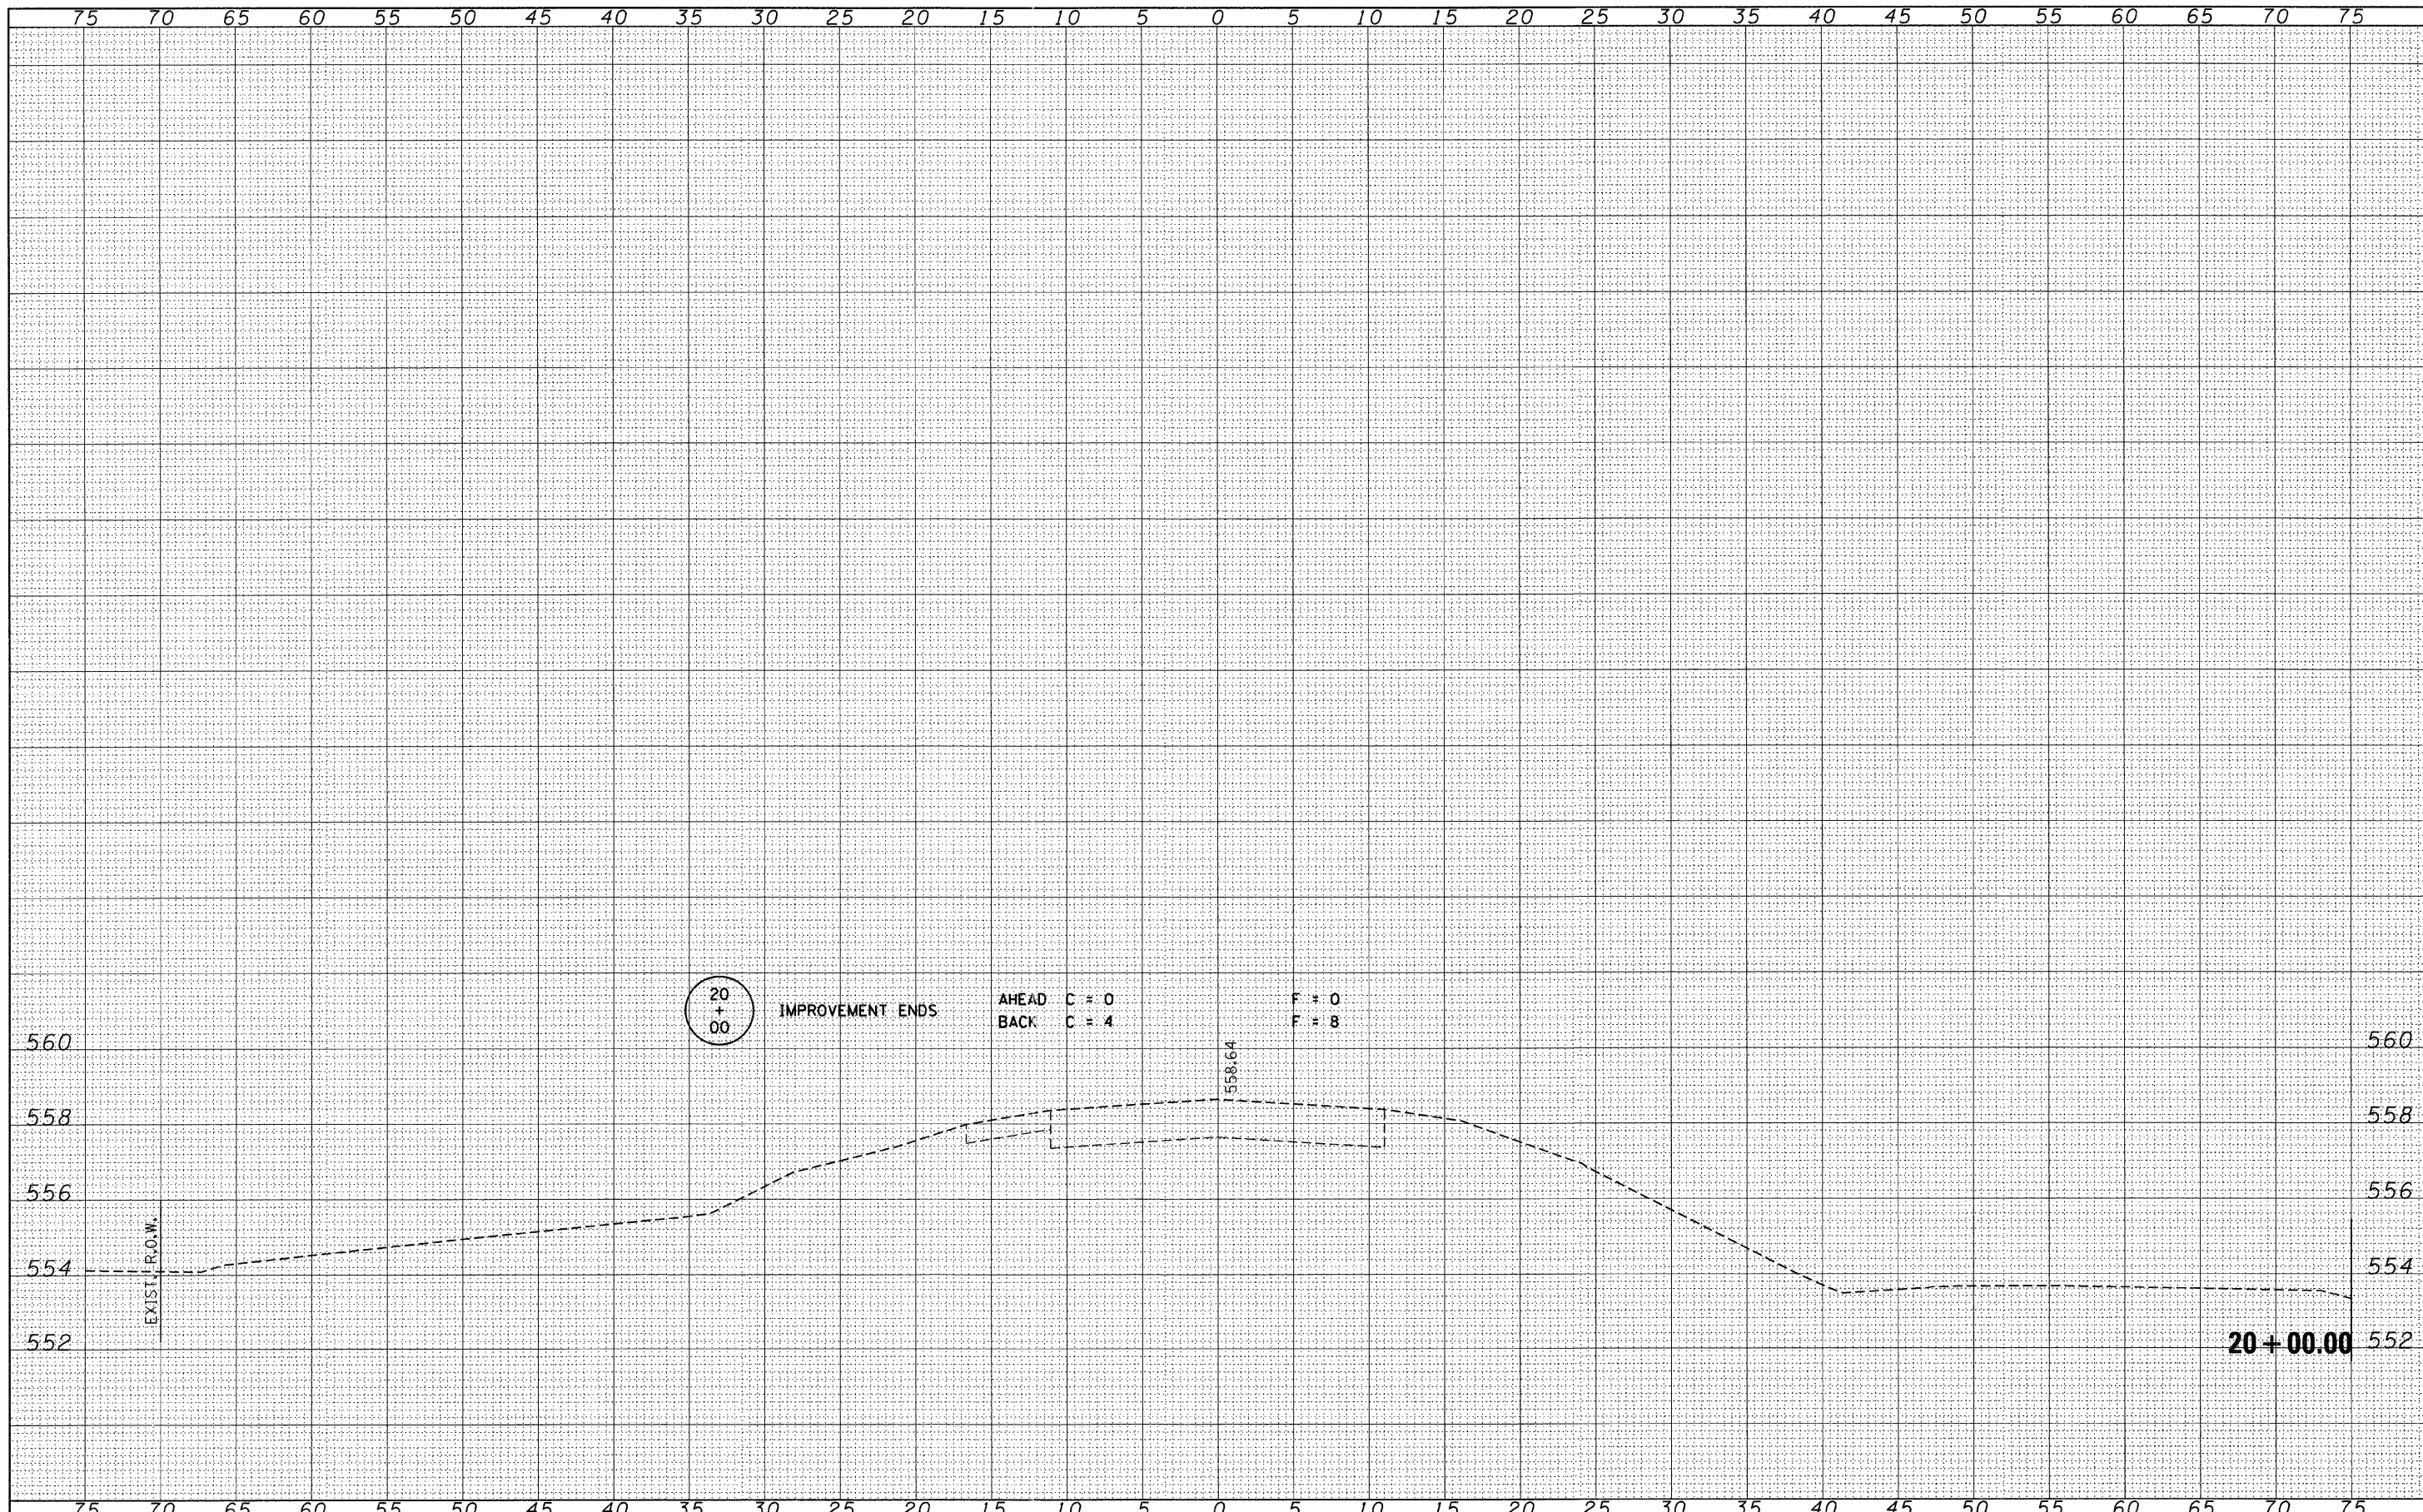

20  
+  
00

IMPROVEMENT ENDS

AHEAD C = 0  
BACK C = 4

F = 0  
F = 8

558.64

EXIST. P.O.W.

20+00.00

FILE NAME = 100108-shr-sss.dgn	USER NAME =	DESIGNED - S.W.M.	REVISED -	<b>STATE OF ILLINOIS</b> <b>VERMILION COUNTY HIGHWAY DEPARTMENT</b>	<b>CROSS SECTIONS</b> <b>C.H. 6 / PERRYSVILLE ROAD</b>			F.A.U.	SECTION	COUNTY	TOTAL SHEETS	SHEET NO.	
HAMPTON, LENZINI AND RENWICK, INC. 3085 STEVENSON DRIVE, SUITE 201 SPRINGFIELD, ILLINOIS 62719 ILLINOIS PROFESSIONAL DESIGN FIRM LS / PE / SE CORP. 184-000999	PLOT SCALE =	DRAWN - T.W.K.	REVISED -		7043	09-00171-00-BR	VERMILION	66	33				
PLOT DATE = 2/9/2012		CHECKED - L.F.S.	REVISED -		SCALE: H5:V2			SHEET NO.	OF	SHEETS	STA. 20+00.00	TO STA. 20+00.00	CONTRACT NO. 91449
		DATE - 02/09/12	REVISED -		SHEET NO. OF SHEETS STA. 20+00.00 TO STA. 20+00.00			ILLINOIS FED. AID PROJECT					