


EXISTING TYPICAL CROSS SECTIONS

| ROUTE | SECTION | COUNTY | TOTAL SHEETS | SHEET NO. |
|-----------------------------|----------------|--------|--------------|-----------|
| FAS 680 (CH 4) | 10-00101-00-SP | EDGAR | 132 | 10 |
| ILLINOIS CONTRACT NO. 91467 | | | | |

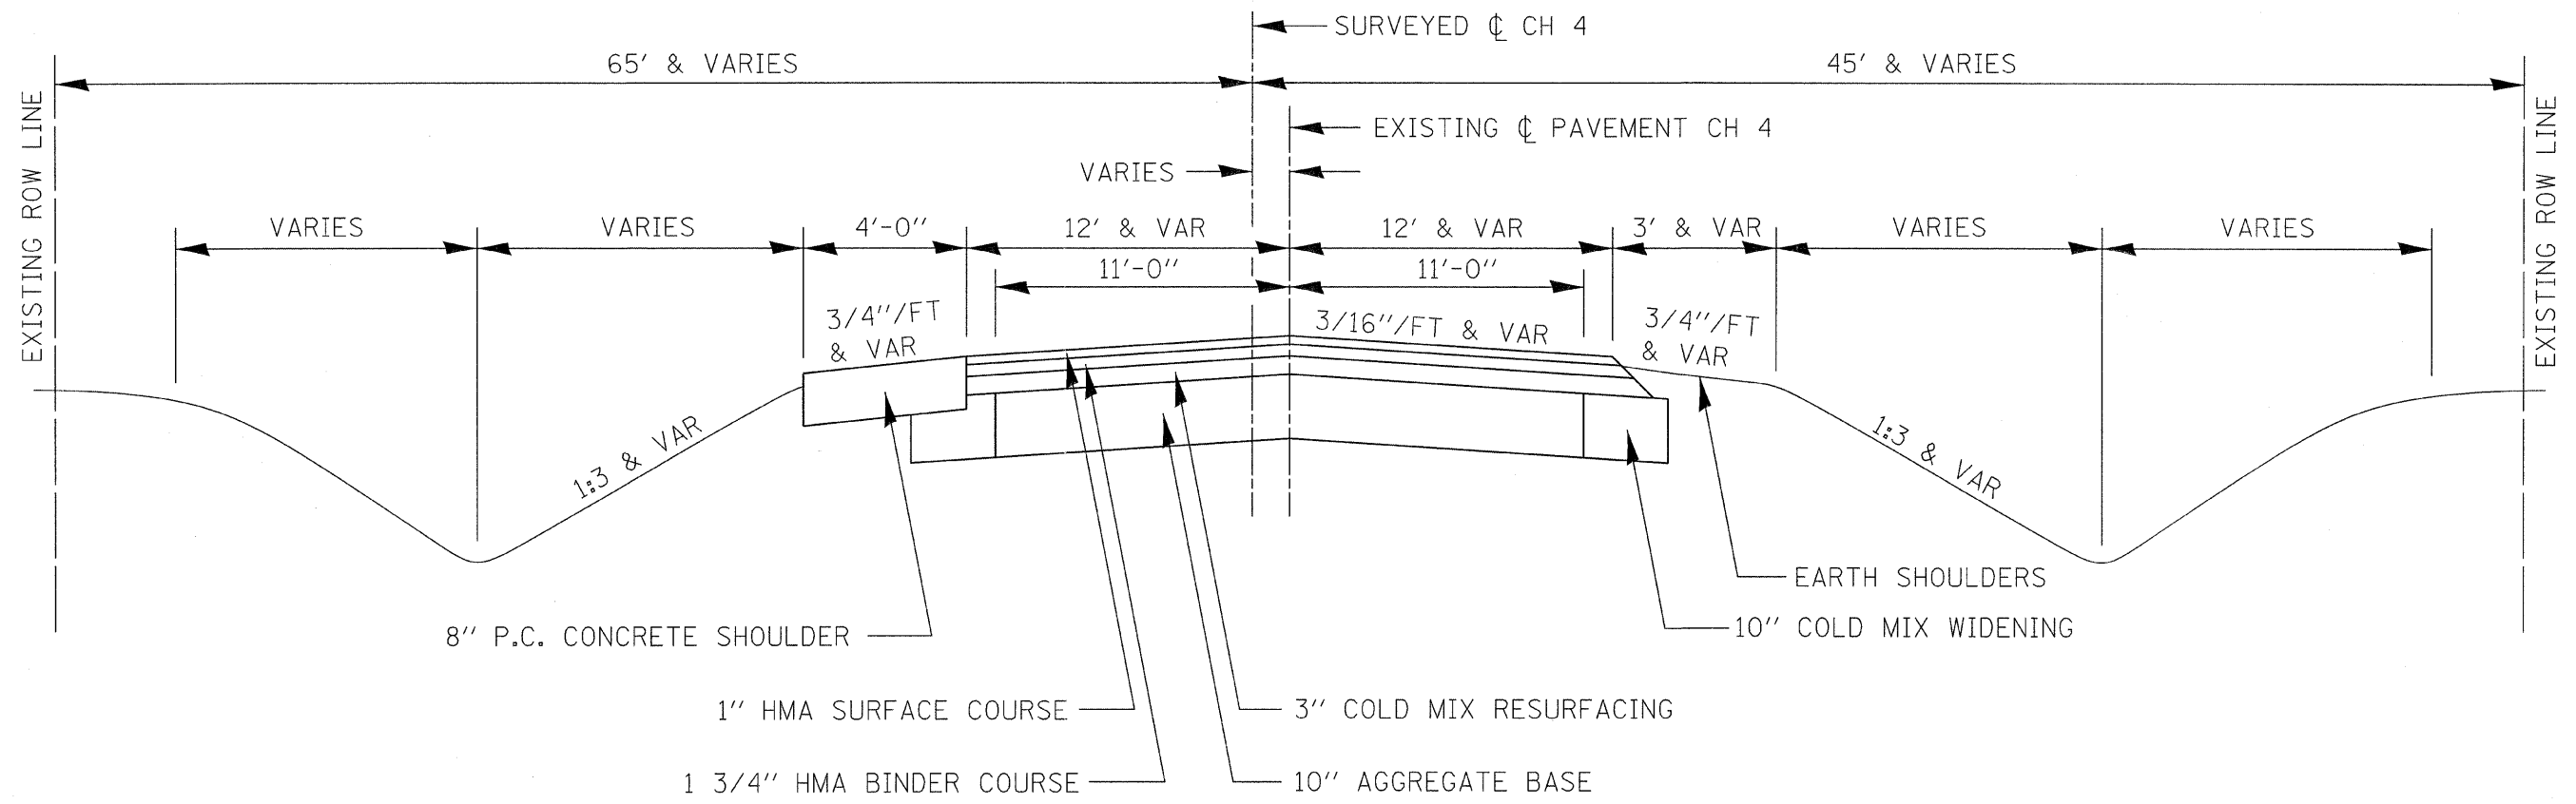

STATION 101+40.72 TO STATION 103+45.47 *
 * STATION 105+19.92 TO STATION 107+15.36

* = OMISSION FROM STA. 103+45.47 TO STA. 105+19.92.

PLOT DATE : 1/19/2012 FILE NAME = 110330-sht-typicals.dgn