


PROPOSED TYPICAL CROSS SECTIONS ②

ROUTE	SECTION	COUNTY	TOTAL SHEETS	SHEET NO.
FAS 680 (CH 4)	10-00101-00-SP	EDGAR	132	12
ILLINOIS CONTRACT NO. 91467				

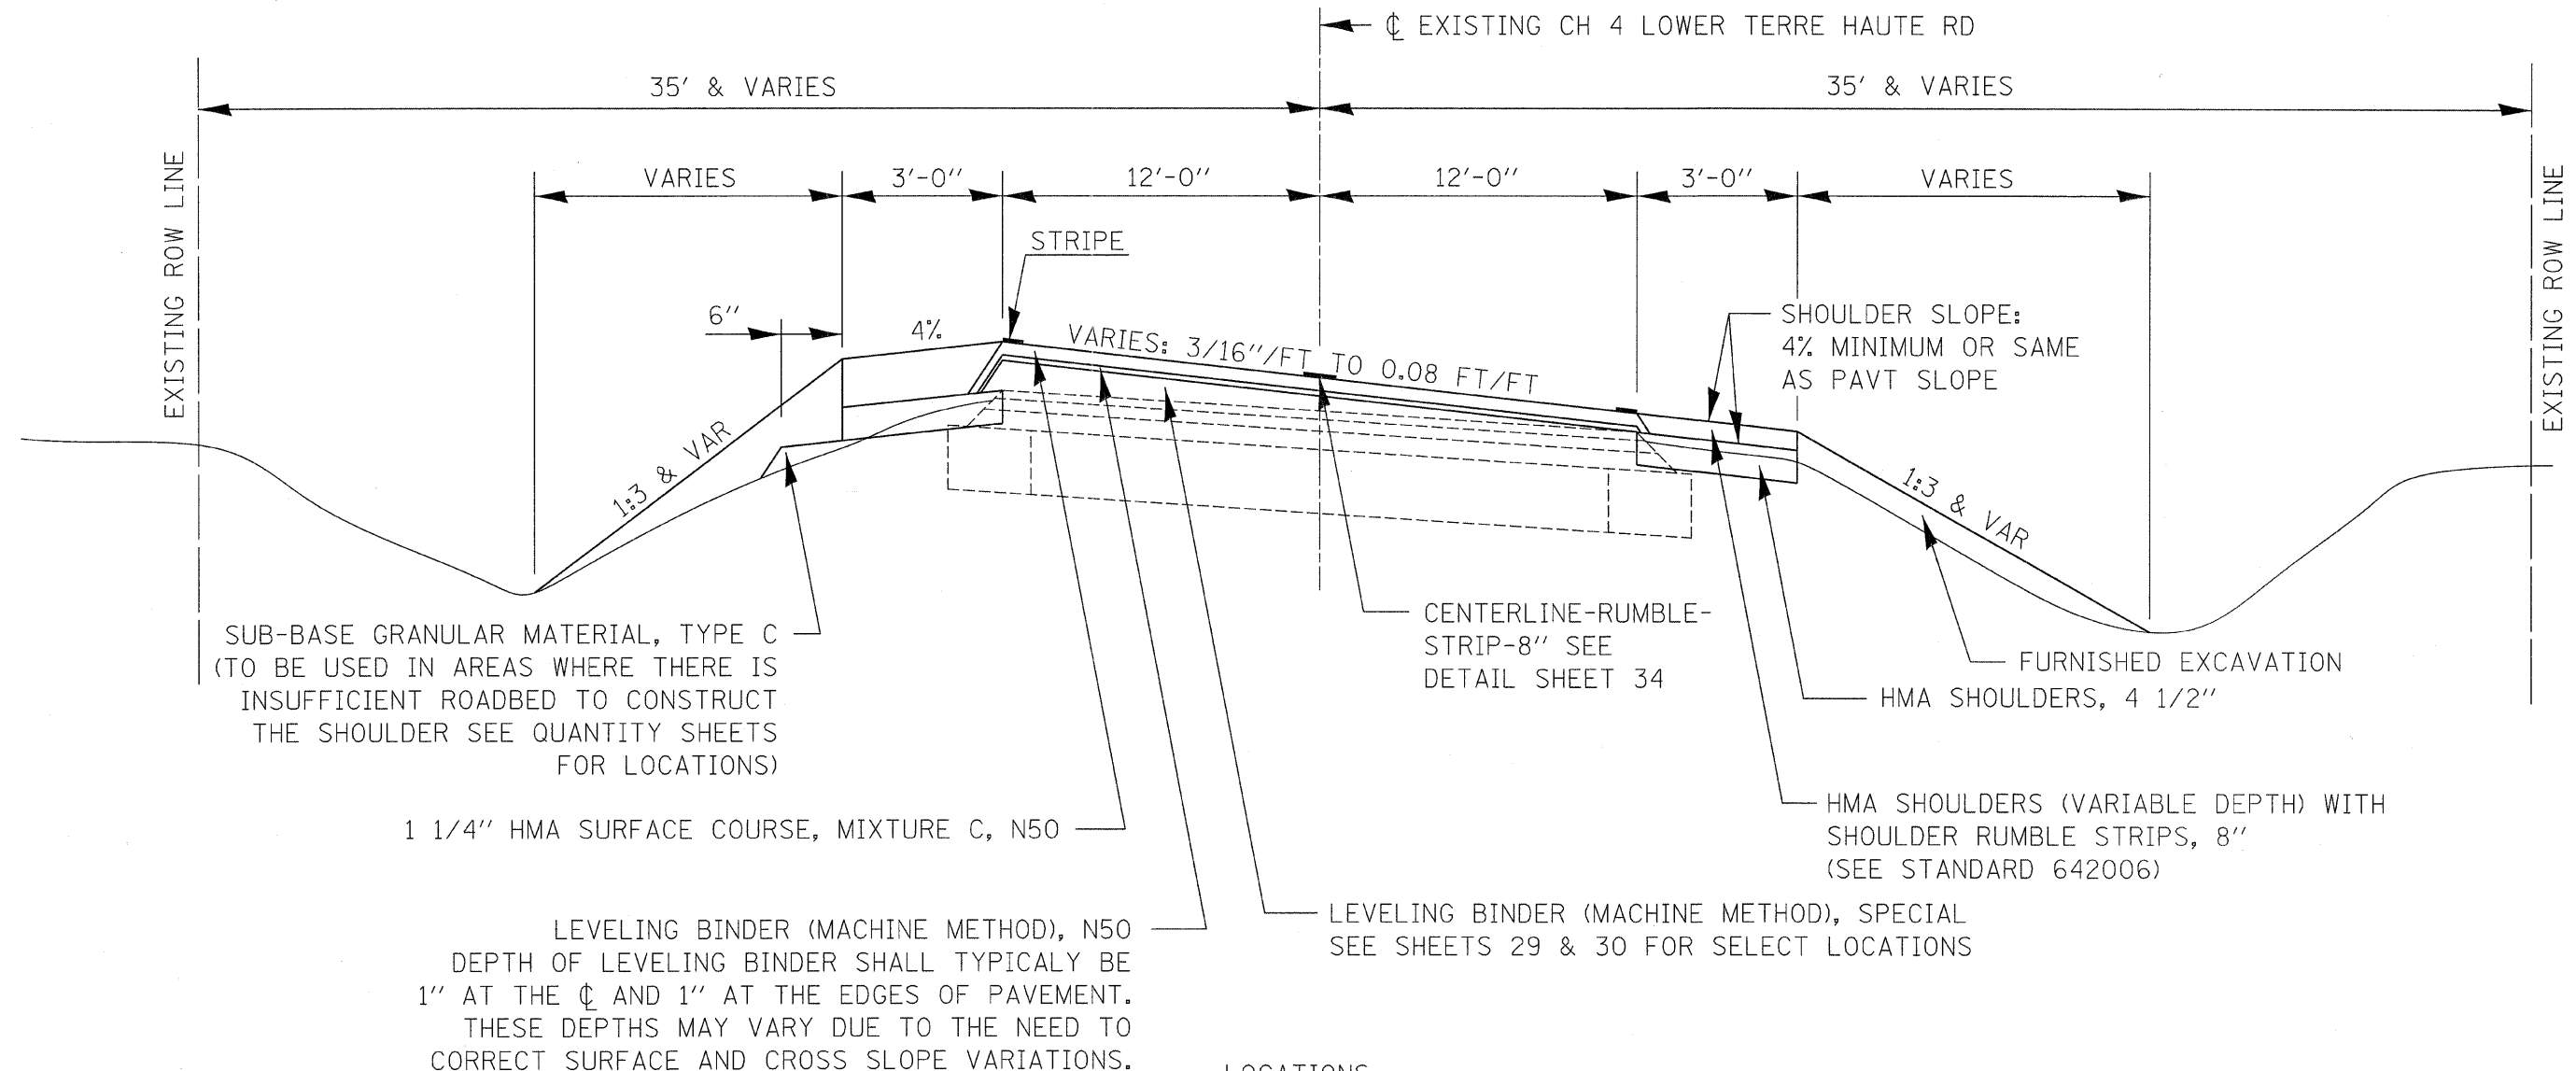

SUB-BASE GRANULAR MATERIAL, TYPE C
(TO BE USED IN AREAS WHERE THERE IS
INSUFFICIENT ROADBED TO CONSTRUCT
THE SHOULDER SEE QUANTITY SHEETS
FOR LOCATIONS)

1 1/4" HMA SURFACE COURSE, MIXTURE C, N50

LEVELING BINDER (MACHINE METHOD), N50
DEPTH OF LEVELING BINDER SHALL TYPICALLY BE
1" AT THE ϕ AND 1" AT THE EDGES OF PAVEMENT.
THESE DEPTHS MAY VARY DUE TO THE NEED TO
CORRECT SURFACE AND CROSS SLOPE VARIATIONS.

LEVELING BINDER (MACHINE METHOD), SPECIAL
SEE SHEETS 29 & 30 FOR SELECT LOCATIONS

LOCATIONS

- ① STA. 4+55.48 TO STA. 20+37.72①
- ① STA. 22+89.79 TO STA. 48+38.49①
- ① STA. 52+49.72 TO STA. 58+58.94①
- ① STA. 59+57.97 TO STA. 67+99.09①
- ① STA. 68+50.03 TO STA. 77+01.96①
- * ⑤ STA. 119+63.42 AH TO STA. 121+23.17①
- ① STA. 148+83.95 TO STA. 157+90.19①
- ① STA. 158+35.62 TO STA. 179+67.19①

* - STATION EQUATION 119+64.99 BK = STA. 116+63.42 AH

② REFERS TO A SPECIFIC PROPOSED TYPICAL SECTION

PLOT DATE: 1/19/2012 FILE NAME: 110330-sh-typical.dgn



**EDGAR COUNTY
HIGHWAY DEPARTMENT**