


PROPOSED TYPICAL CROSS SECTIONS ⑤

ROUTE	SECTION	COUNTY	TOTAL SHEETS	SHEET NO.
FAS 680 (CH 4)	10-00101-00-SP	EDGAR	132	15
ILLINOIS CONTRACT NO. 91467				

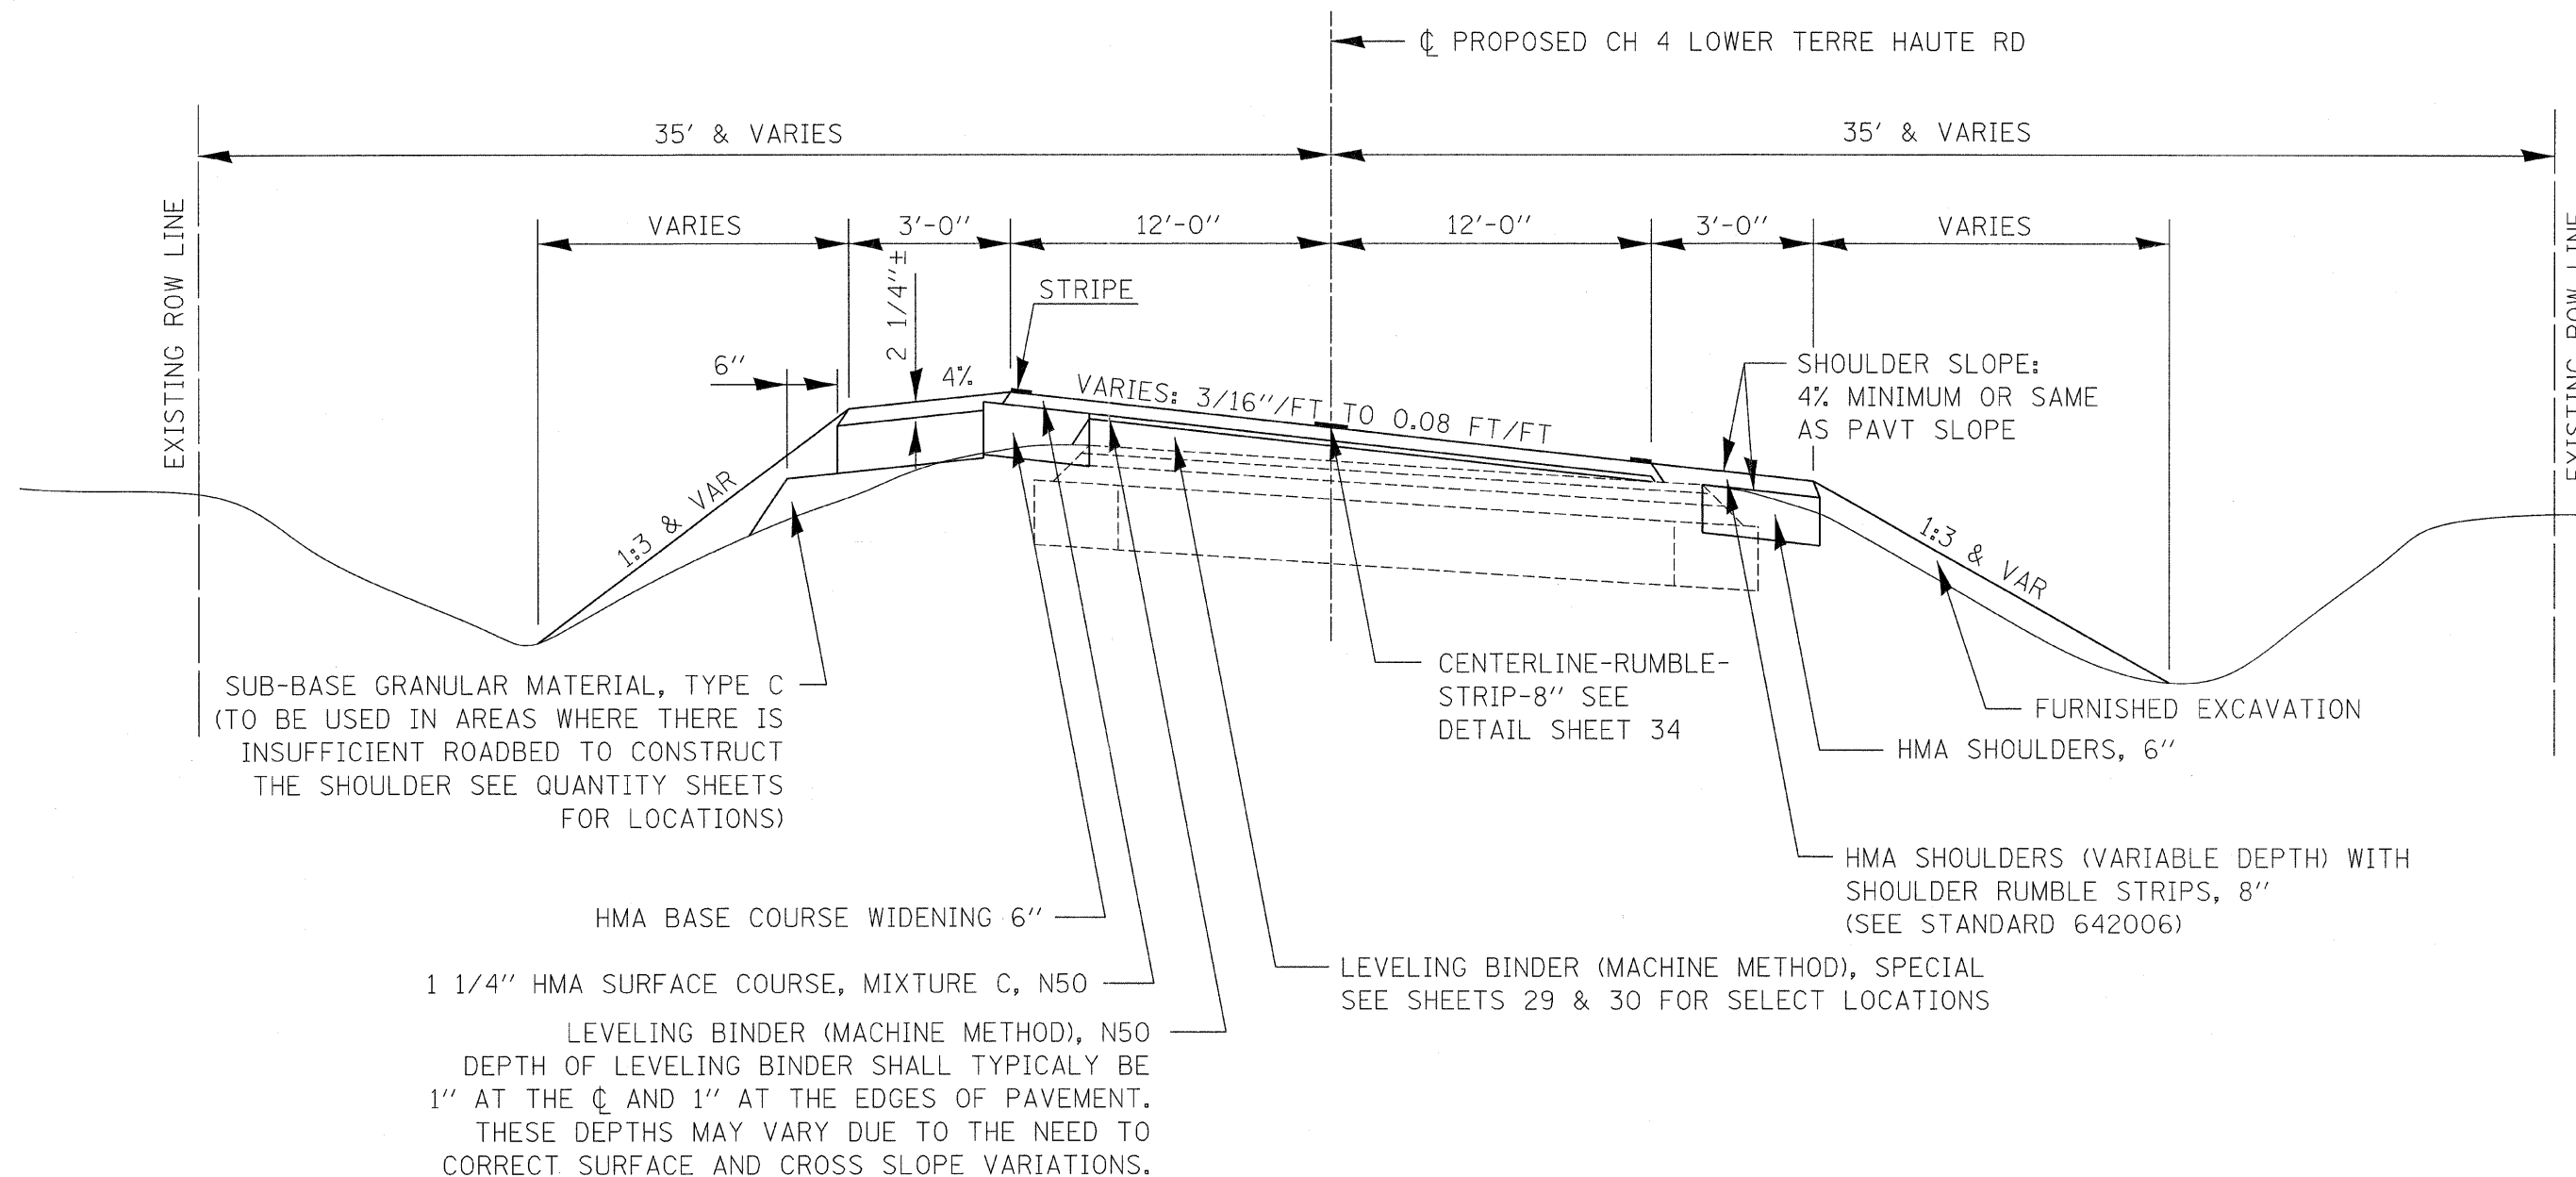

SUB-BASE GRANULAR MATERIAL, TYPE C
(TO BE USED IN AREAS WHERE THERE IS
INSUFFICIENT ROADBED TO CONSTRUCT
THE SHOULDER SEE QUANTITY SHEETS
FOR LOCATIONS)

HMA BASE COURSE WIDENING 6"
1 1/4" HMA SURFACE COURSE, MIXTURE C, N50
LEVELING BINDER (MACHINE METHOD), N50
DEPTH OF LEVELING BINDER SHALL TYPICALLY BE
1" AT THE CL AND 1" AT THE EDGES OF PAVEMENT.
THESE DEPTHS MAY VARY DUE TO THE NEED TO
CORRECT SURFACE AND CROSS SLOPE VARIATIONS.

CENTERLINE-RUMBLE-
STRIP-8" SEE
DETAIL SHEET 34

SHOULDER SLOPE:
4% MINIMUM OR SAME
AS PAVT SLOPE

FURNISHED EXCAVATION
HMA SHOULDERS, 6"
HMA SHOULDERS (VARIABLE DEPTH) WITH
SHOULDER RUMBLE STRIPS, 8"
(SEE STANDARD 642006)

LOCATIONS

- ④ STA. 83+54.37 TO STA. 92+20.87 ④
- ④ STA. 92+91.39 TO STA. 101+40.72 ③
- ④ STA. 109+68.30 TO STA. EQ. 119+64.99 BK ②

⑤ REFERS TO A SPECIFIC PROPOSED TYPICAL SECTION

PLOT DATE : 1/19/2012 FILE NAME = 110330-sht-typical.s.dgn