
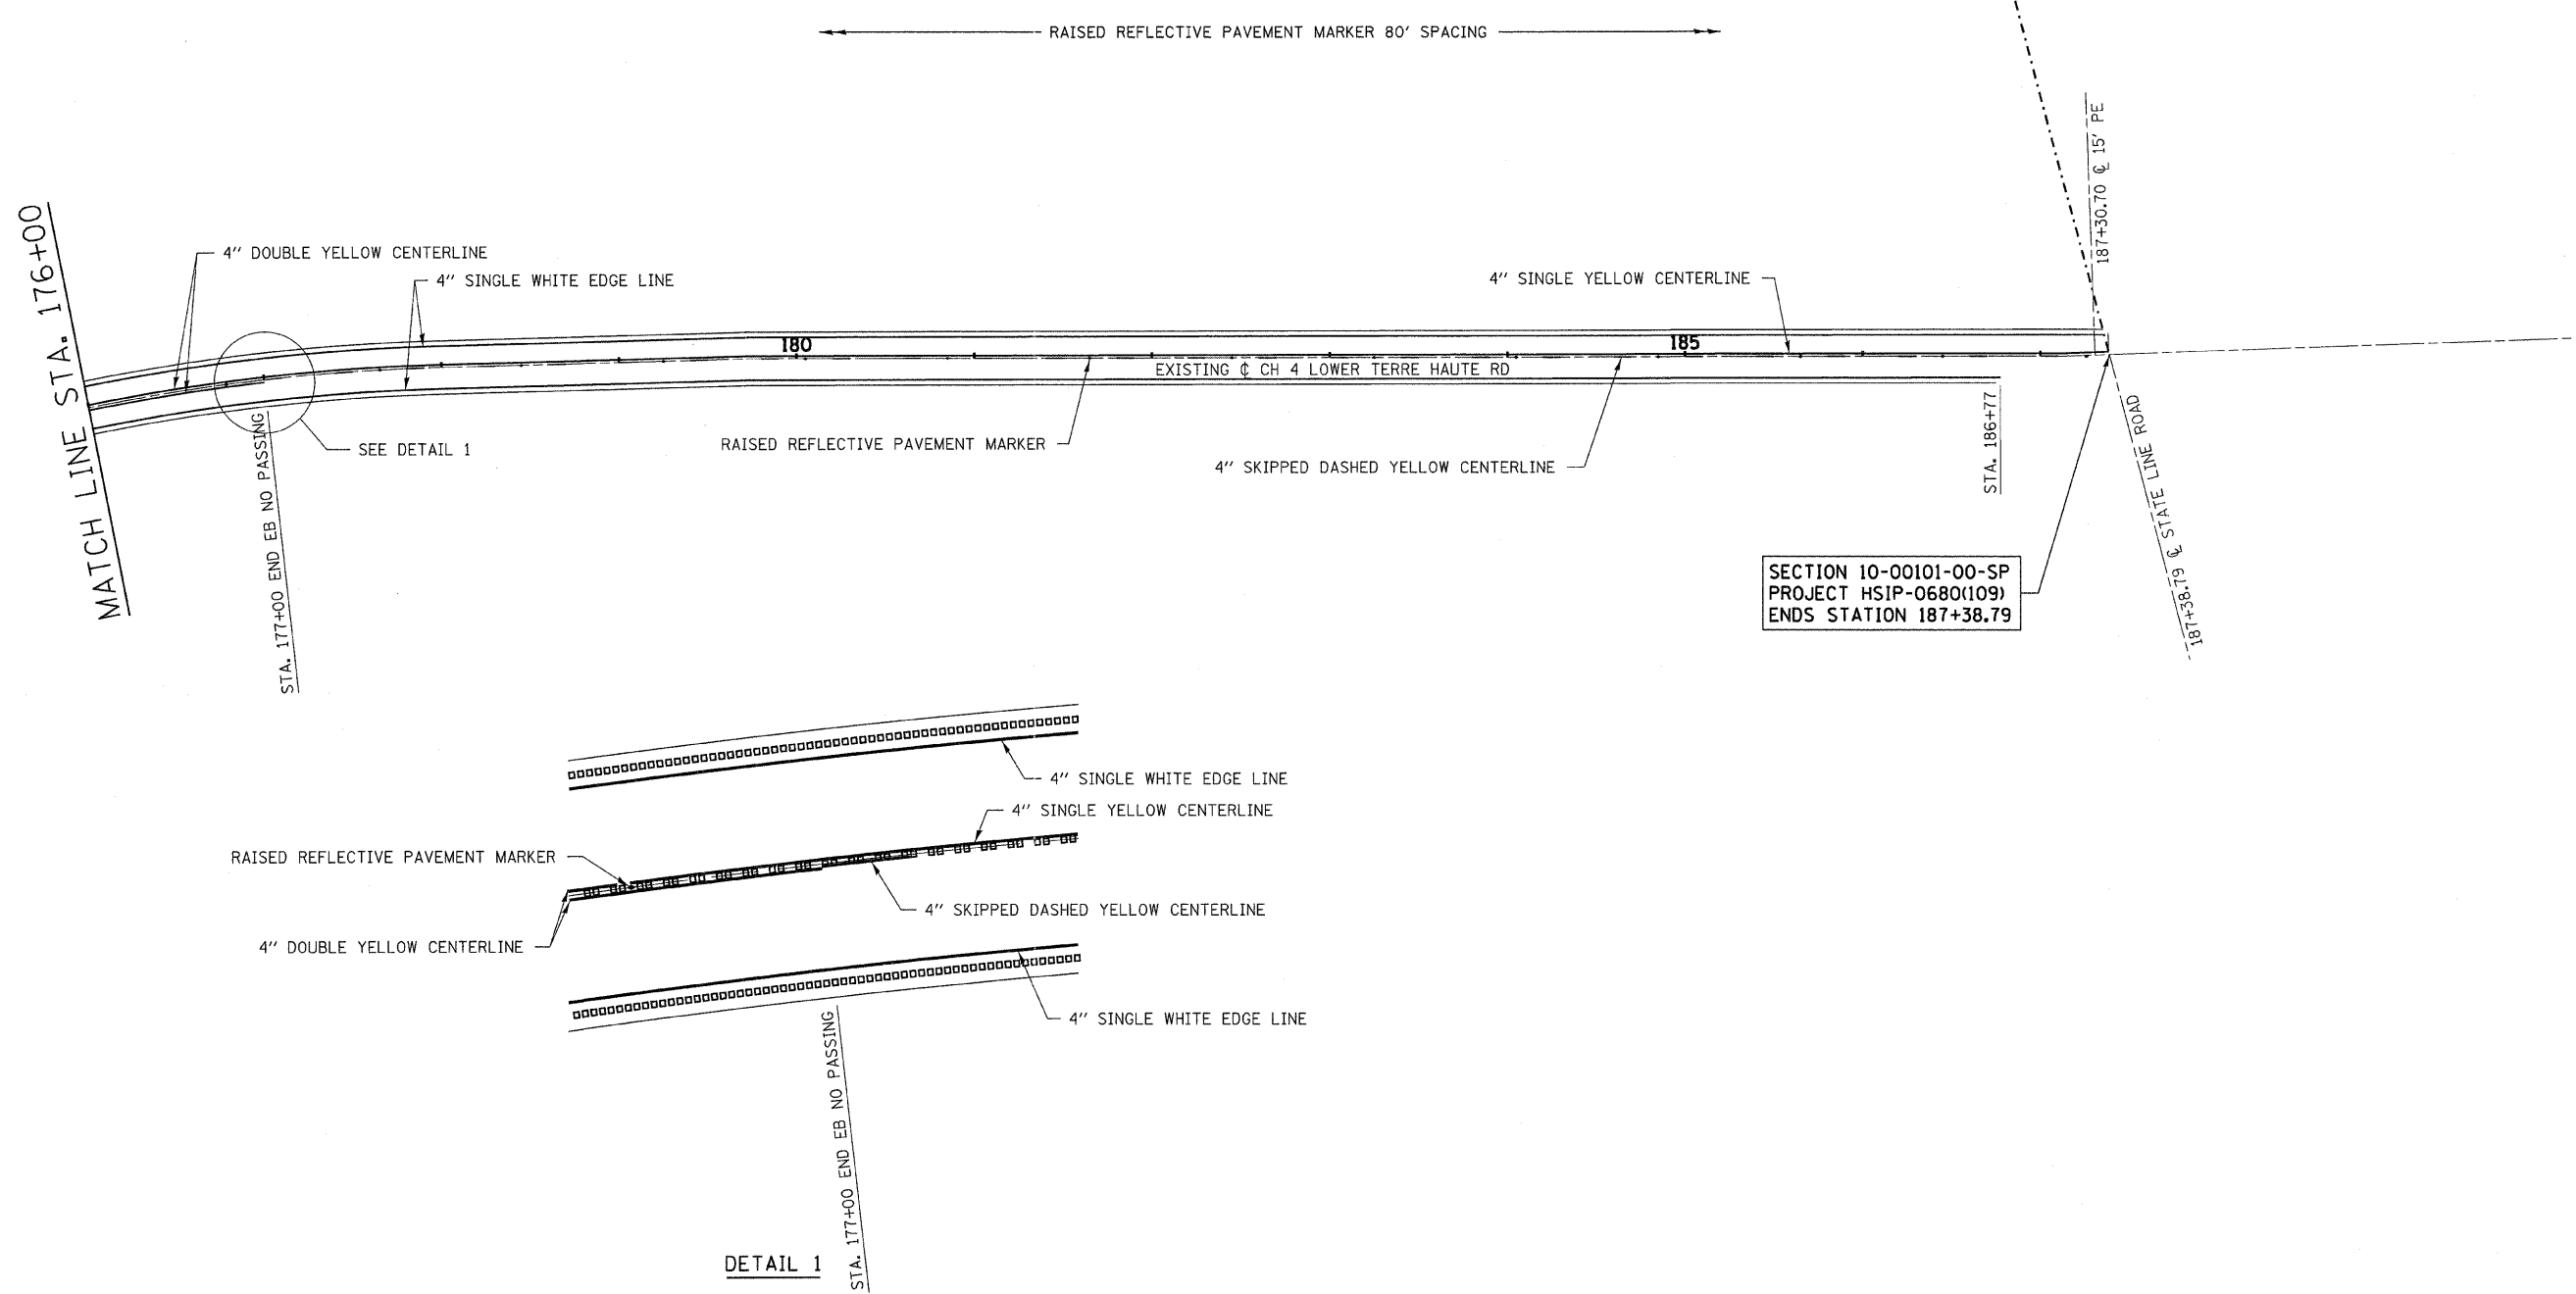


SECTION 17, T.12N., R.10W., 2nd P.M.

SECTION 16, T.12N., R.10W., 2nd P.M.

F.A.S.	SECTION	COUNTY	TOTAL SHEETS	SHEET NO.
680	10-00101-00-SP	EDGAR	132	47
EDGAR COUNTY, ILLINOIS		CONTRACT NO. 91467		

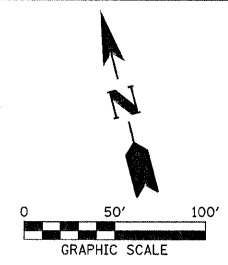

SECTION 17, T.12N., R.10W., 2nd P.M.

SECTION 16, T.12N., R.10W., 2nd P.M.

PAVEMENT MARKING SHEETS

FILE NAME = 110330-shr-pvmtmrk.dgn
 PLOT DATE = 1/19/2012
 SCALE: 1" = 50'

**EDGAR COUNTY
HIGHWAY DEPARTMENT**