


55	60	65	70	75
F.A.S.	SECTION	COUNTY	TOTAL SHEETS	SHEET NO.
680	10-00101-00-SP	EDGAR	132	74
EDGAR COUNTY, ILLINOIS		CONTRACT NO. 91467		

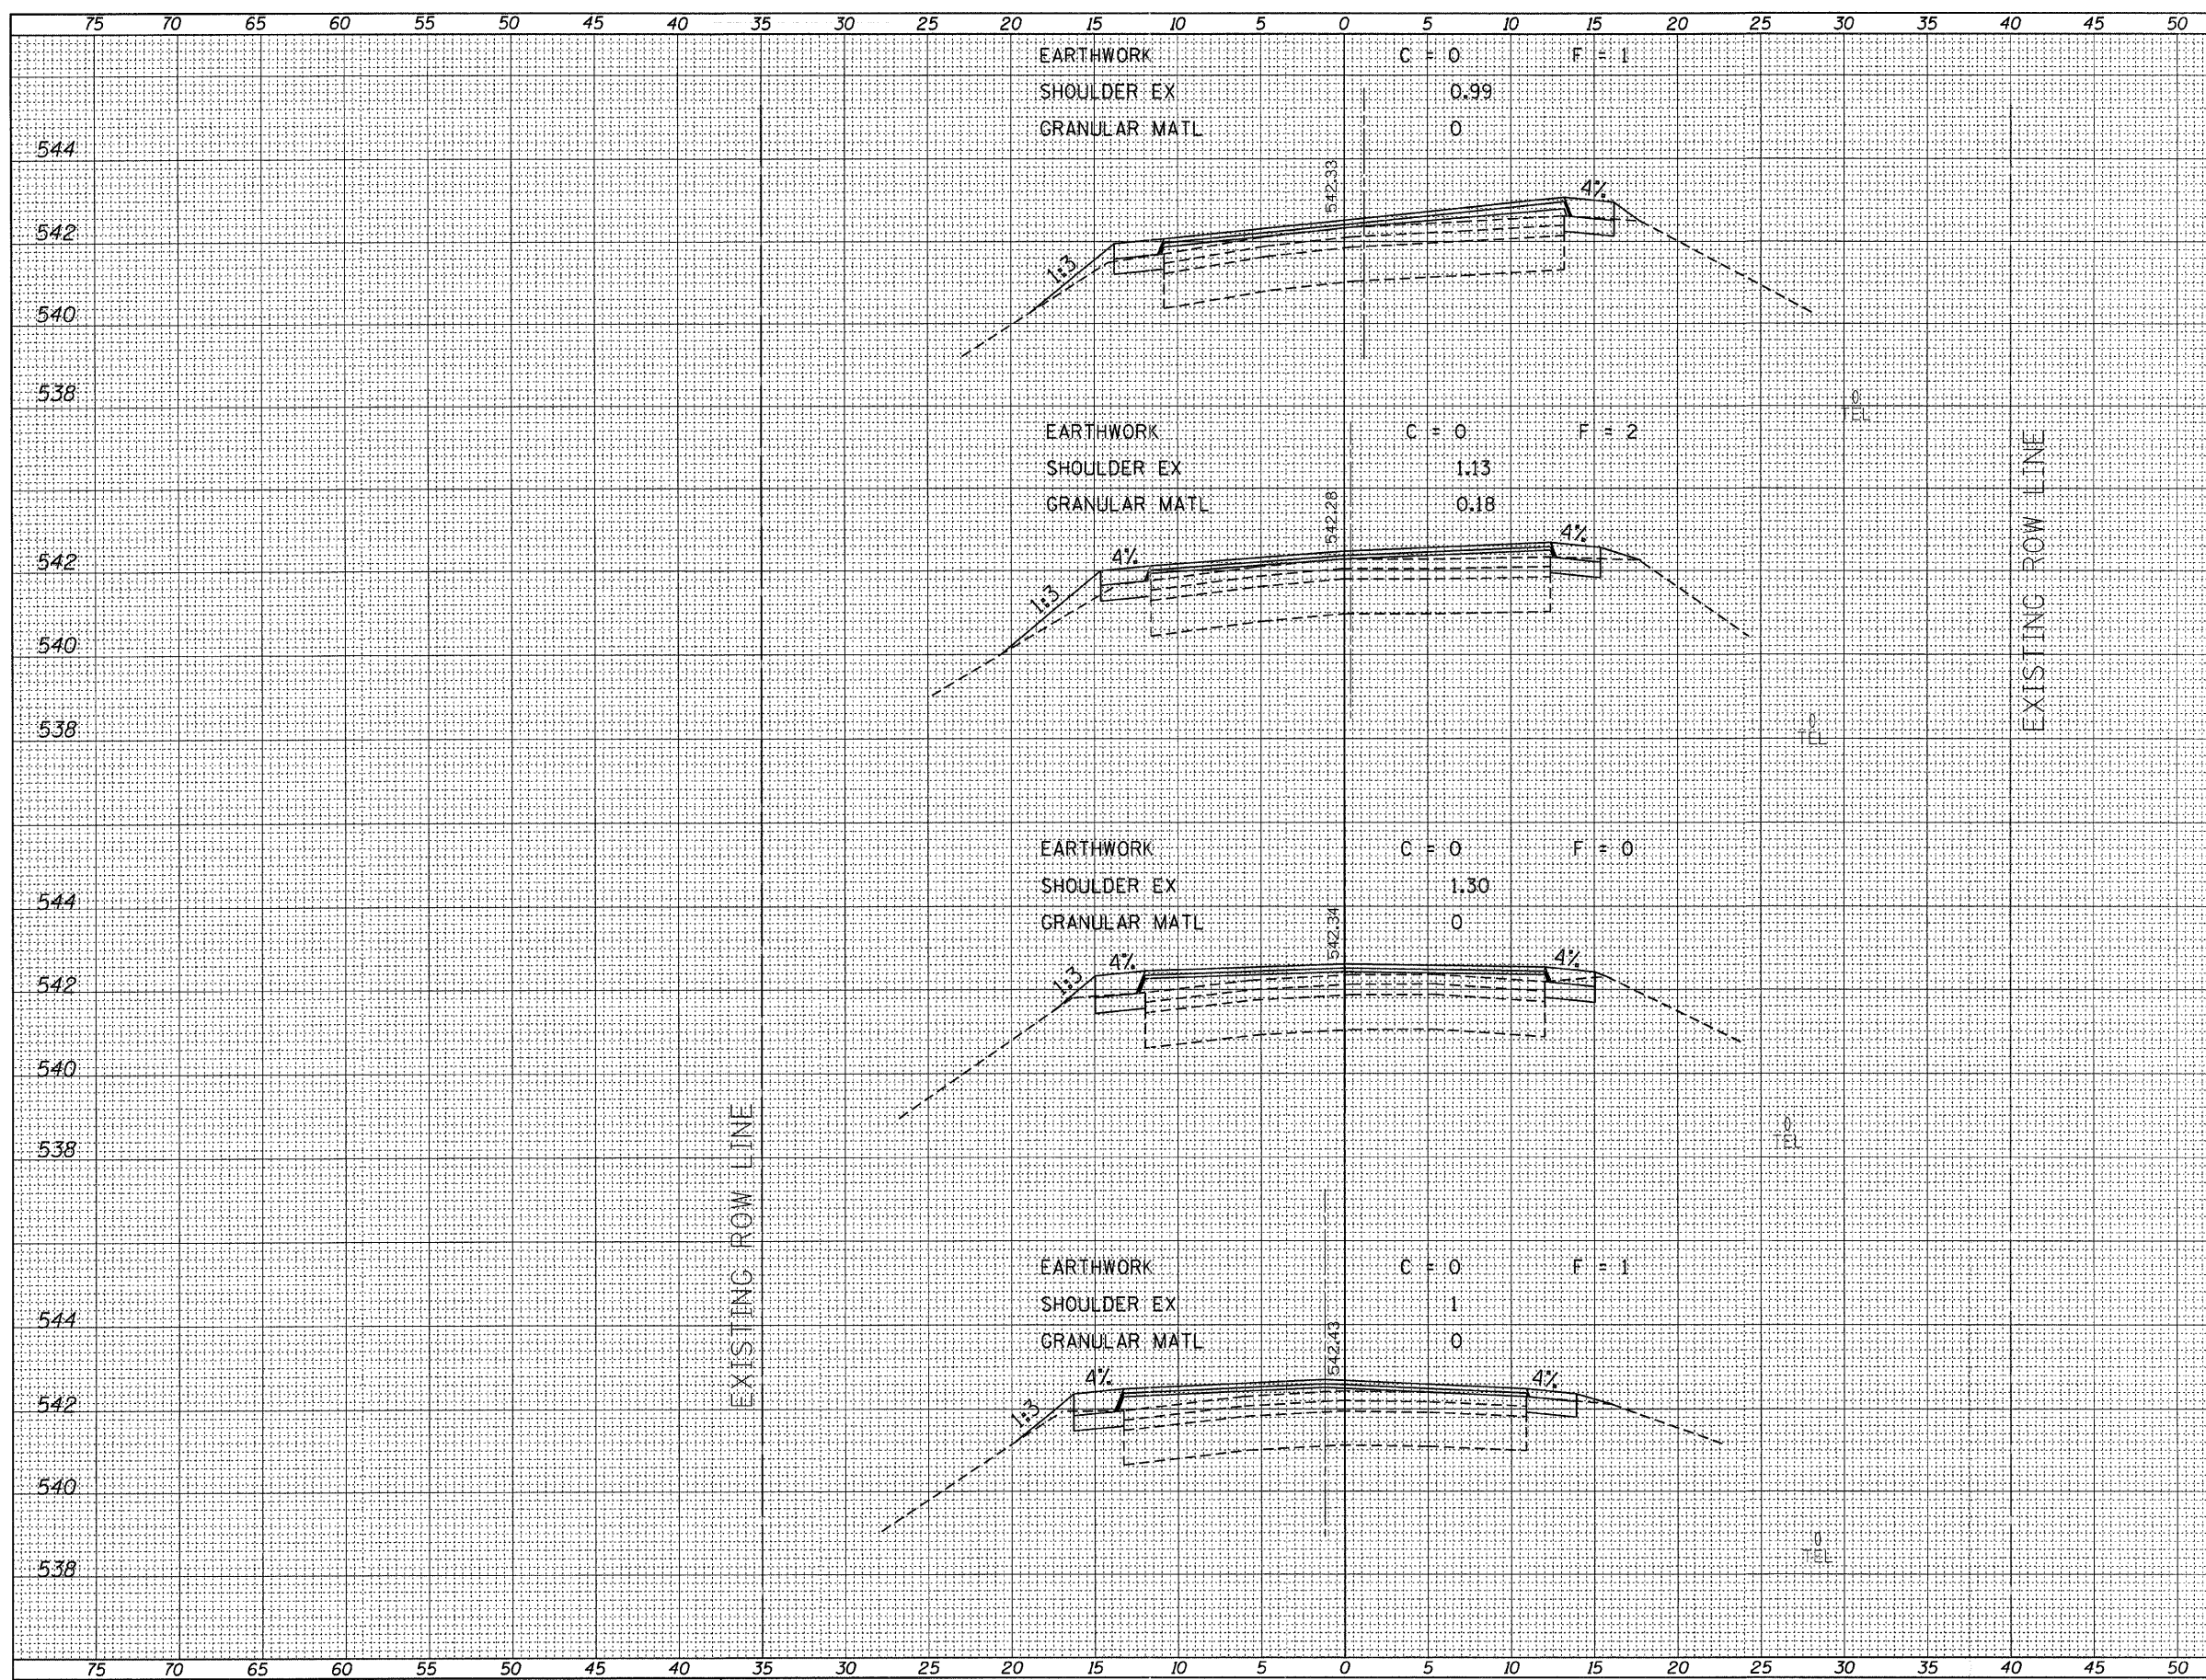

BY	DATE

BY	DATE

FILE NAME = 118338-sht-sss.dgn
 PLOT DATE = 1/19/2012
 SCALE: 1" = 5' HORZ, 1" = 2' VERT



CROSS SECTIONS EAST OF ELBRIDGE
 STATION 40+40 TO STATION 41+45