


F.A.S.	SECTION	COUNTY	TOTAL SHEETS	SHEET NO.
680	10-00101-00-SP	EDGAR	132	75
EDGAR COUNTY, ILLINOIS		CONTRACT NO. 91467		

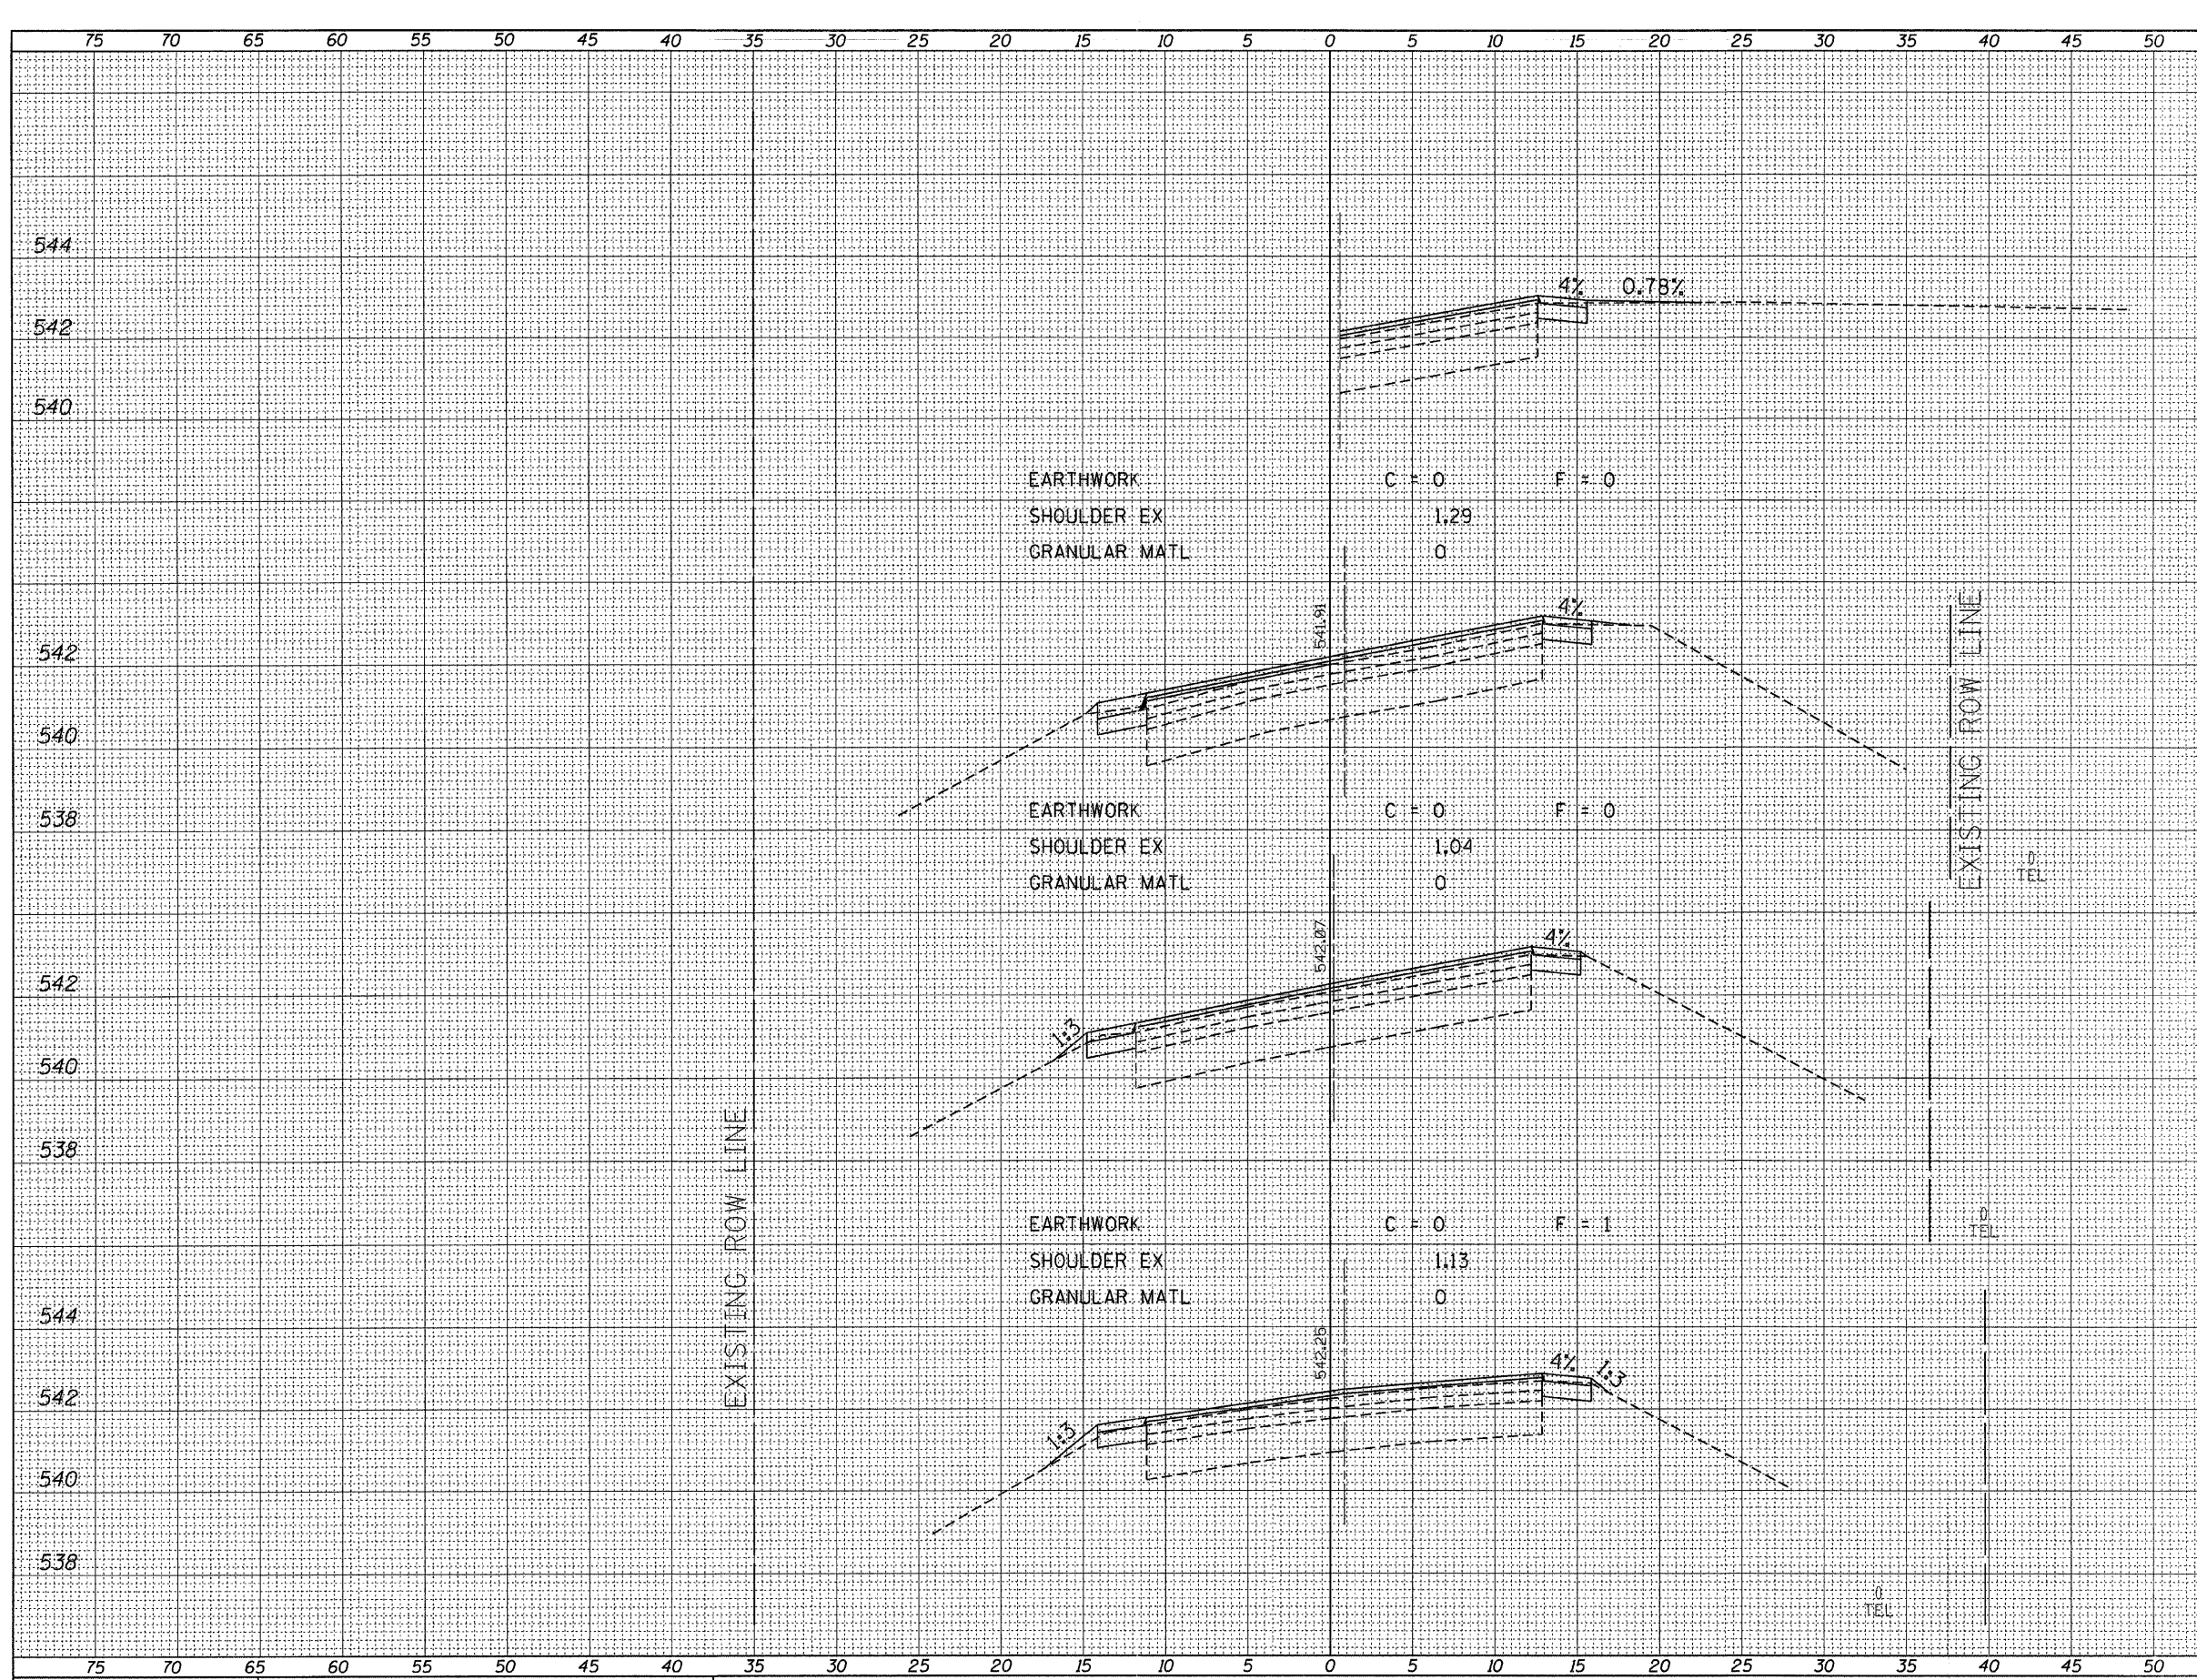

544			544
542	44 + 22.55	PRIVATE ENTRANCE	542
540			540
542	43 + 00.00		542
540			540
538			538
542	42 + 50.00		542
540			540
538			538
544			544
542	41 + 90.00		542
540			540
538			538

DATE	BY
DATE	BY
DATE	BY
DATE	BY
DATE	BY

DATE	BY
DATE	BY
DATE	BY
DATE	BY
DATE	BY

FILE NAME = 118338-ht-axs.dgn  
 PLOT DATE = 1/19/2012  
 SCALE: 1" = 5' HORZ, 1" = 2' VERT



**CROSS SECTIONS EAST OF ELBRIDGE**  
 STATION 41+90 TO STATION 44+22.55