



55	60	65	70	75
F.A.S.	SECTION	COUNTY	TOTAL SHEETS	SHEET NO.
680	10-00101-00-SP	EDGAR	132	103
EDGAR COUNTY, ILLINOIS		CONTRACT NO. 91467		

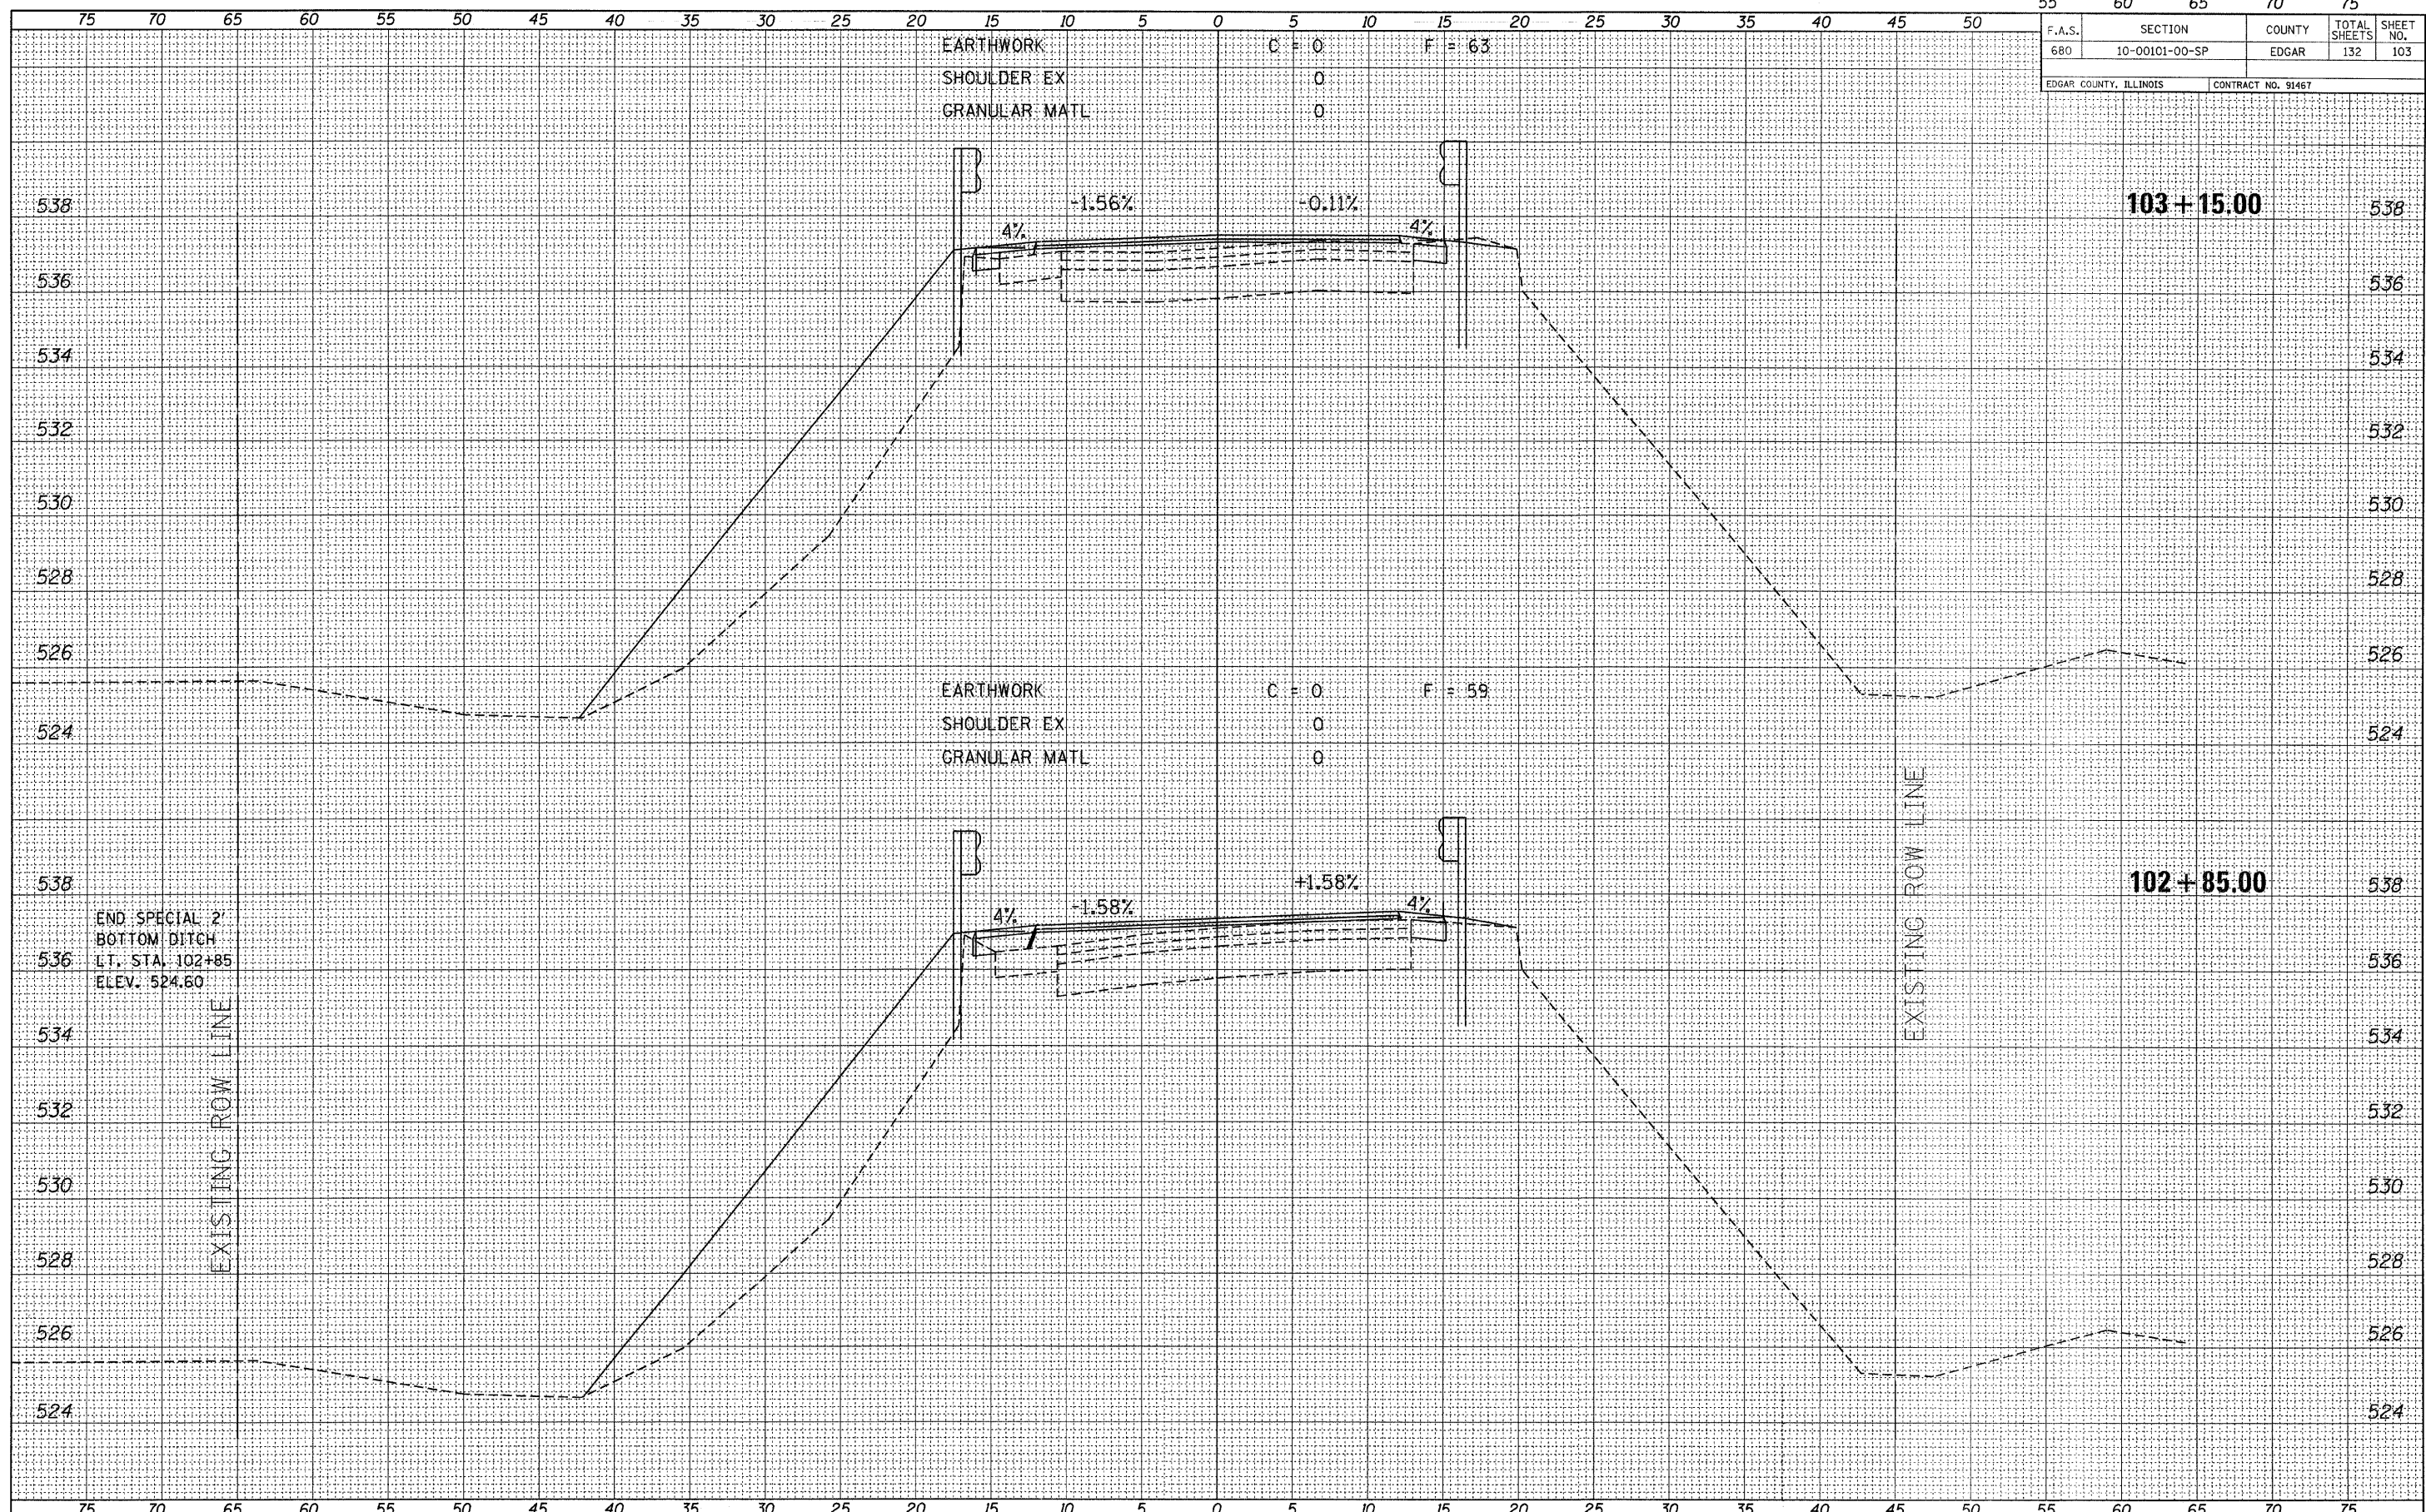

FINAL SURVEY	DATE
NO.	
NOTE BOOK	
NO.	
TEMPLATE	
NO.	
PLOTTED	
NO.	
SURVEYED	
NO.	
AREAS CHECKED	
BY	

ORIGINAL SURVEY	DATE
NO.	
NOTE BOOK	
NO.	
TEMPLATE	
NO.	
PLOTTED	
NO.	
SURVEYED	
NO.	
AREAS CHECKED	
BY	

FILE NAME = 118338-shr-sxs.dgn
 PLOT DATE = 1/19/2012
 SCALE: 1" = 5' HORZ, 1" = 2' VERT

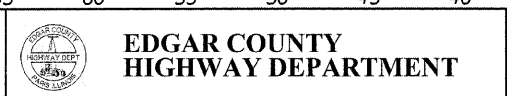

CROSS SECTIONS EAST OF ELBRIDGE
 STATION 102+85 TO STATION 103+15