


F.A.S.	SECTION	COUNTY	TOTAL SHEETS	SHEET NO.
680	10-00101-00-SP	EDGAR	132	105
EDGAR COUNTY, ILLINOIS		CONTRACT NO. 91467		

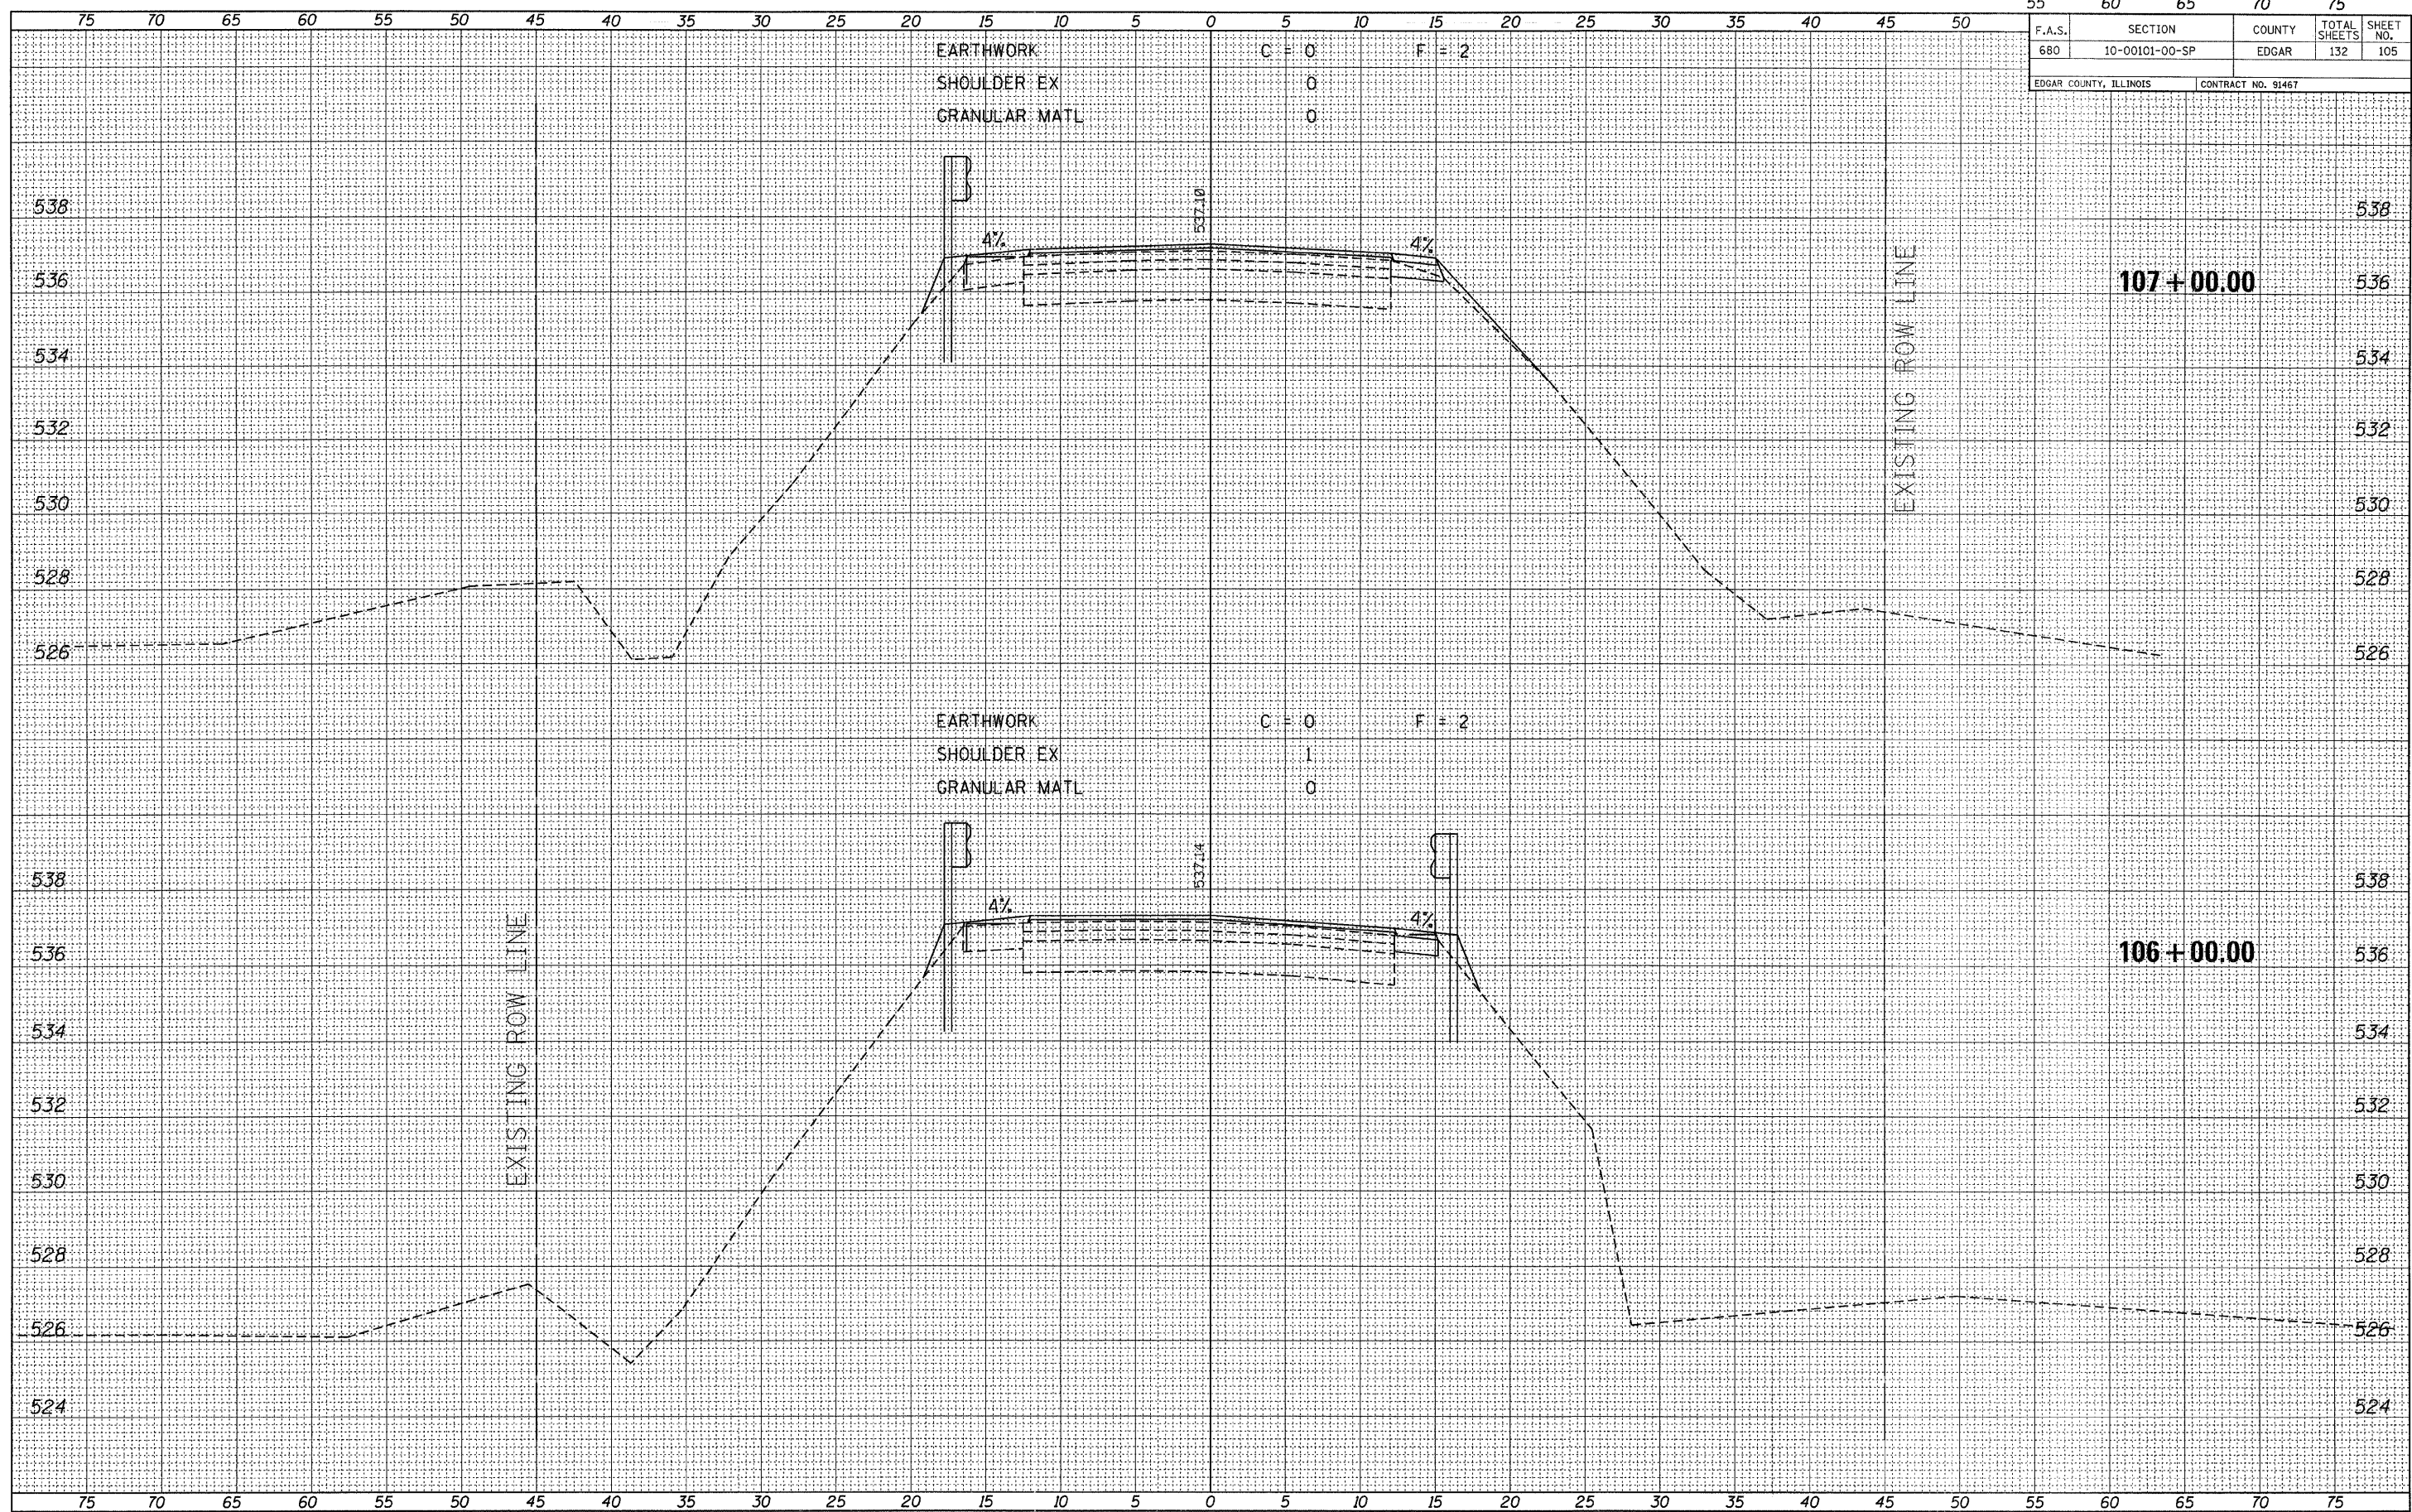

EARTHWORK C = 0 F = 2
 SHOULDER EX 0
 GRANULAR MATL 0

EARTHWORK C = 0 F = 2
 SHOULDER EX 1
 GRANULAR MATL 0

DATE	BY

DATE	BY

FILE NAME = 110330-shr-sxs.dgn
 PLOT DATE = 1/19/2012
 SCALE: 1" = 5' HORZ, 1" = 2' VERT

EDGAR COUNTY HIGHWAY DEPARTMENT

CROSS SECTIONS EAST OF ELBRIDGE
 STATION 106+00 TO STATION 107+00