



55	60	65	70	75
F.A.S.	SECTION	COUNTY	TOTAL SHEETS	SHEET NO.
680	10-00101-00-SP	EDGAR	132	126
EDGAR COUNTY, ILLINOIS		CONTRACT NO. 91467		

DATE	BY

DATE	BY

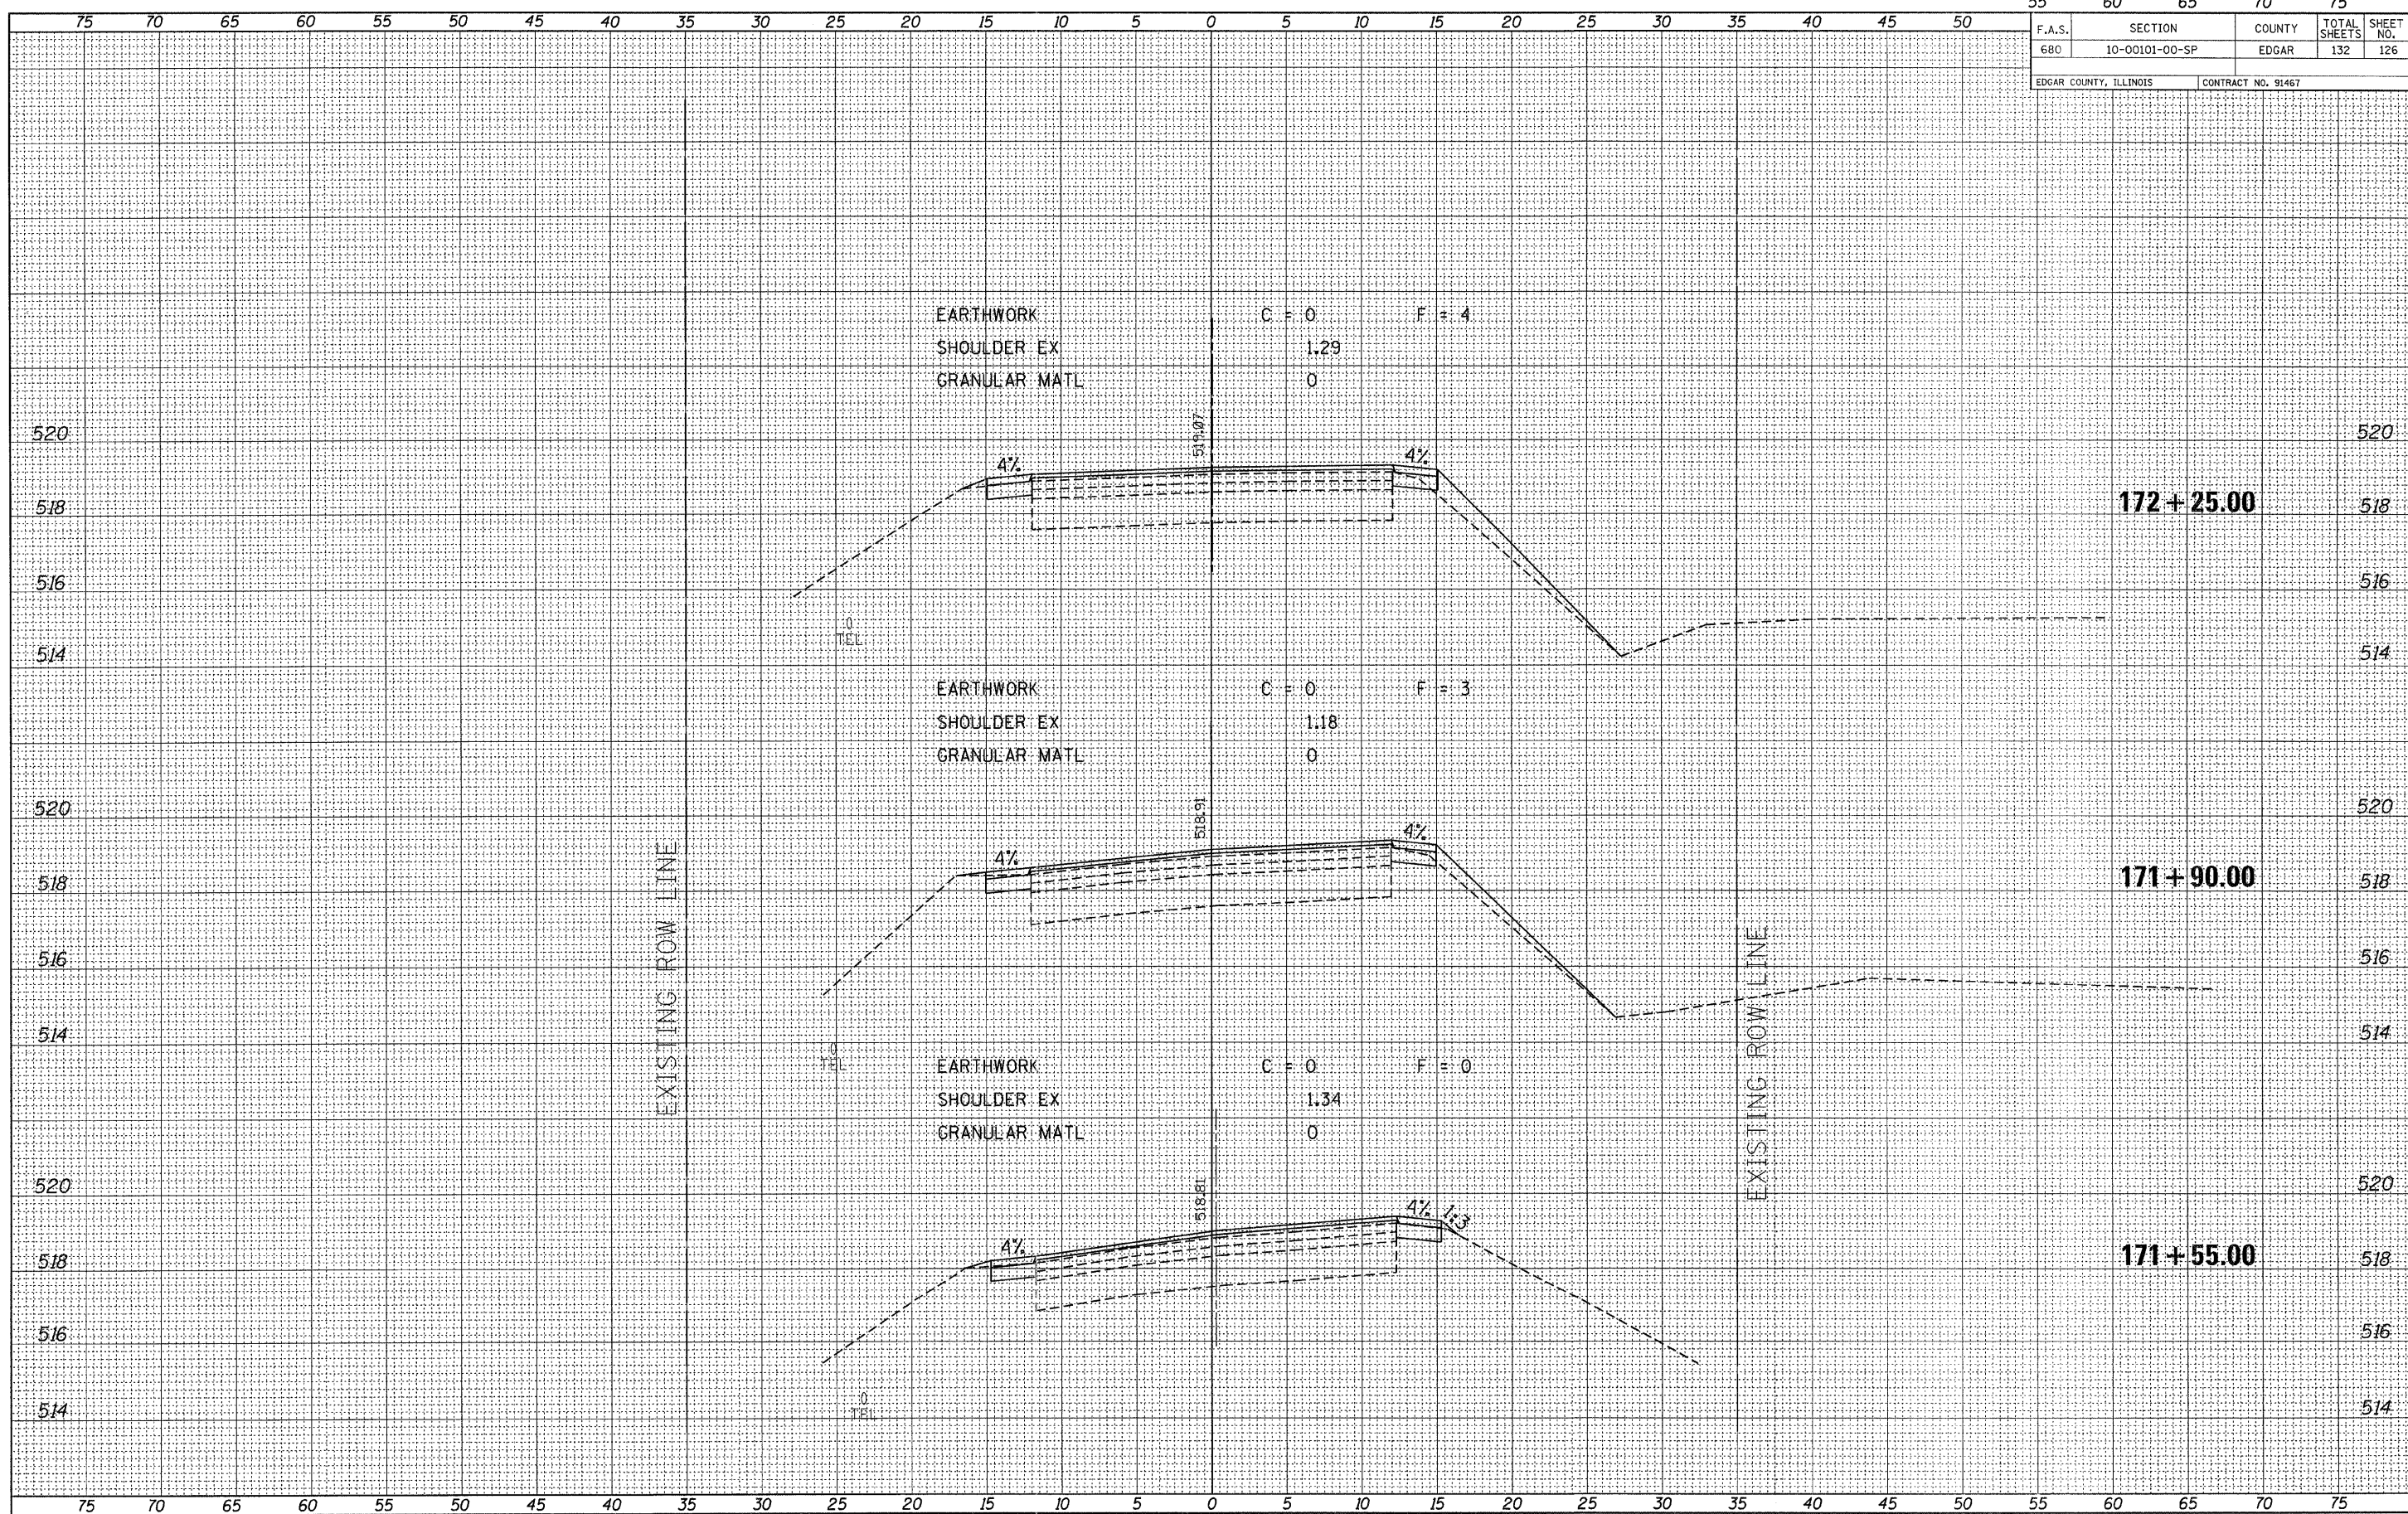

FILE NAME = 118338-shr-sxs.dgn
 PLOT DATE = 1/19/2012
 SCALE: 1" = 5' HORZ, 1" = 2' VERT

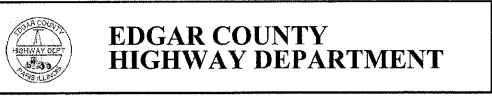

CROSS SECTIONS EAST OF ELBRIDGE
 STATION 171+55 TO STATION 172+25