
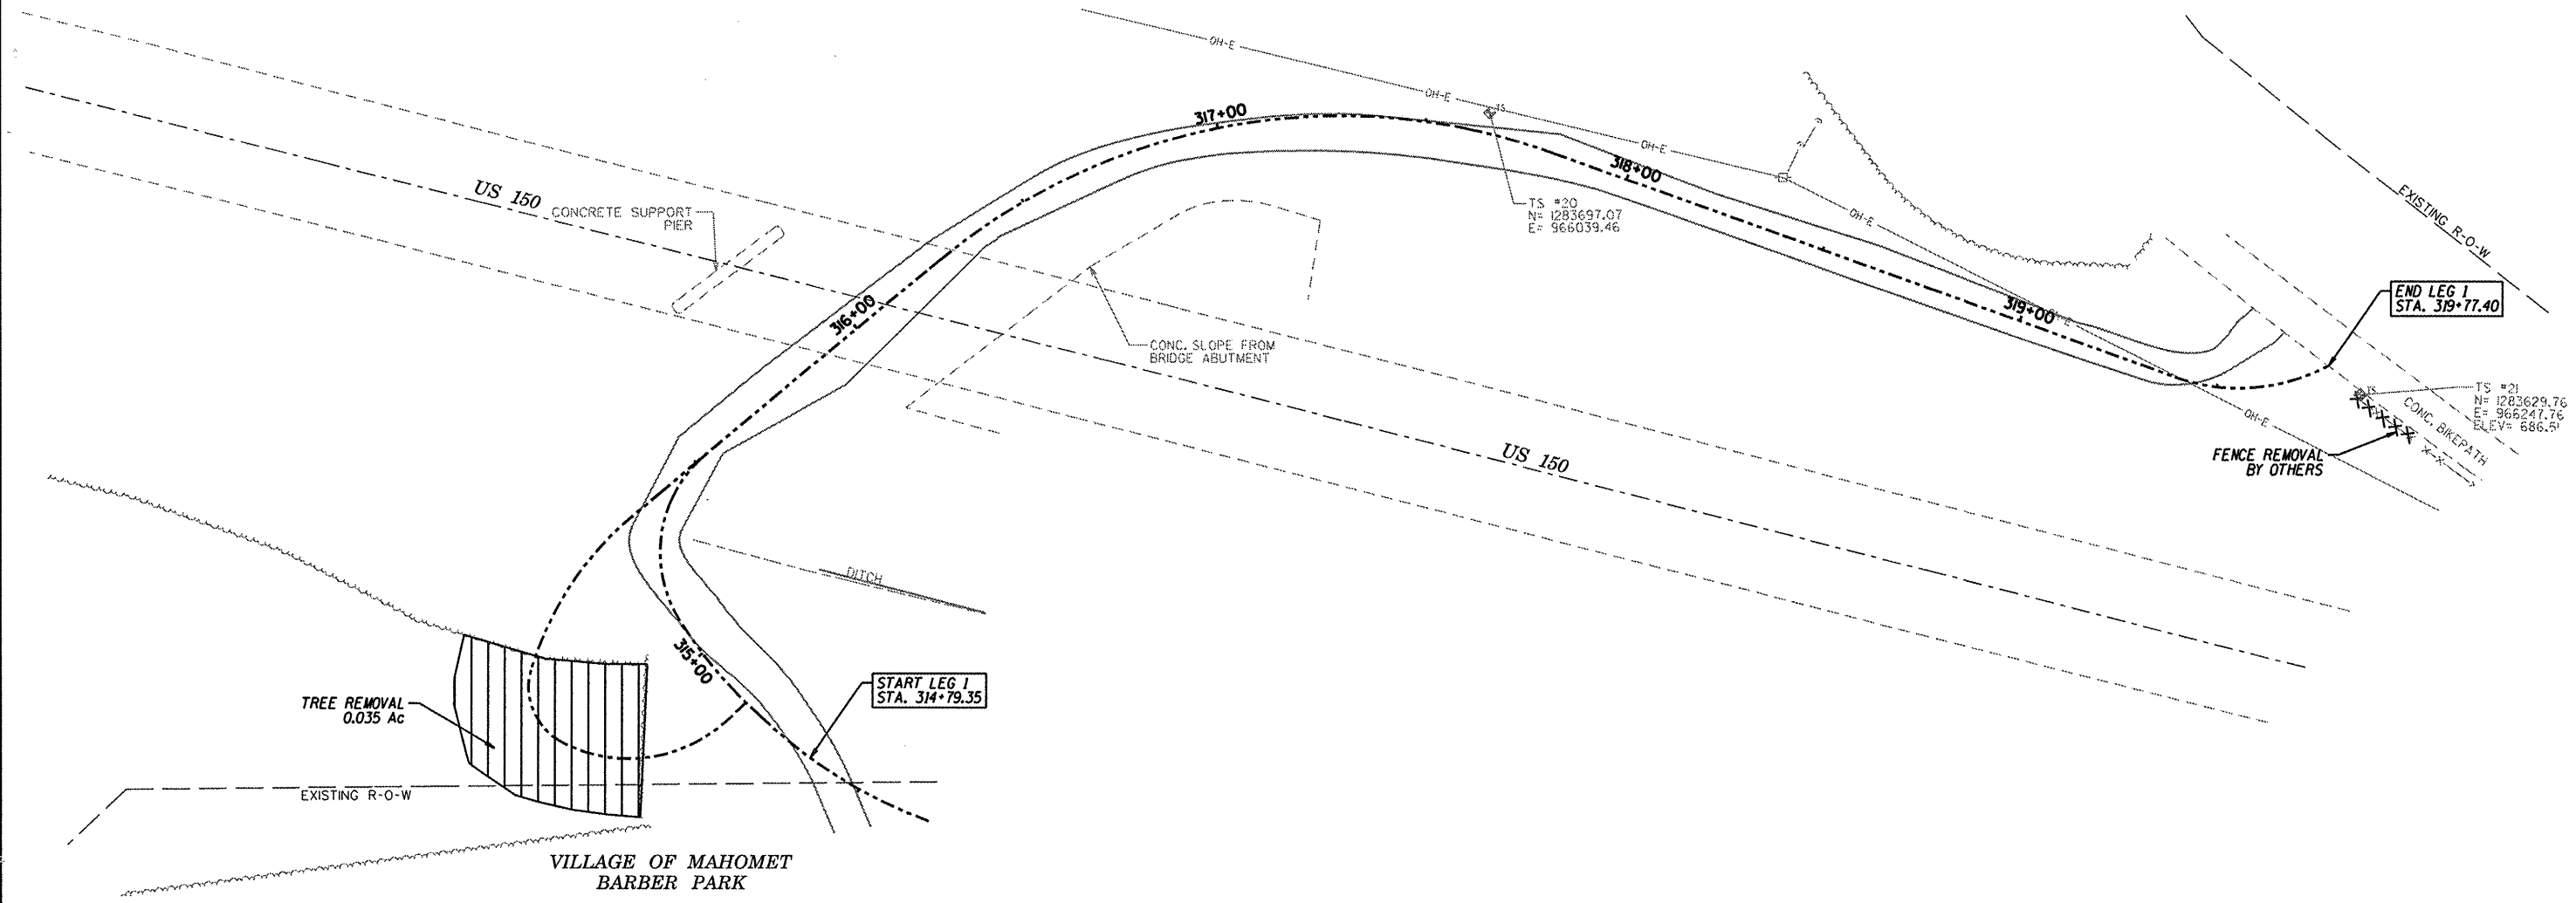


# LEG 1

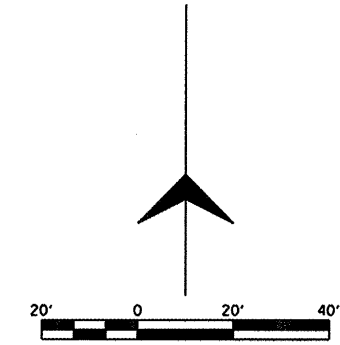

TREE REMOVAL  
0.035 Ac

START LEG 1  
STA. 314+79.35

END LEG 1  
STA. 319+77.40

TS #21  
N= 1283629.76  
E= 966247.76  
ELEV= 686.5'

TS #20  
N= 1283697.07  
E= 966039.46

**NOTE:**  
Q STATIONING SHOWN  
FOR REFERENCE ONLY

DESCRIPTION	
DATE	
REVISION	
PROJECT TITLE	VILLAGE OF MAHOMET & CC FOREST PRESERVE
	LAKE OF THE WOODS ROAD
	MULTI-PURPOSE PATHWAY
SHEET TITLE	REMOVAL SHEET
Sodemann and Associates, Inc. 340 NORTH MAIN STREET CHAMPAIGN, ILLINOIS TEL 217 352-7688 FAX 217 352-7922 ENGINEERING / ANALYSIS / MANAGEMENT	
DES. CHD	
CHK. MSD	
APP. EBH	
APP. SPS	
PROJECT NO.	1009
DATE	12-12-2011
SHEET	25
OF 61 SHEETS	