
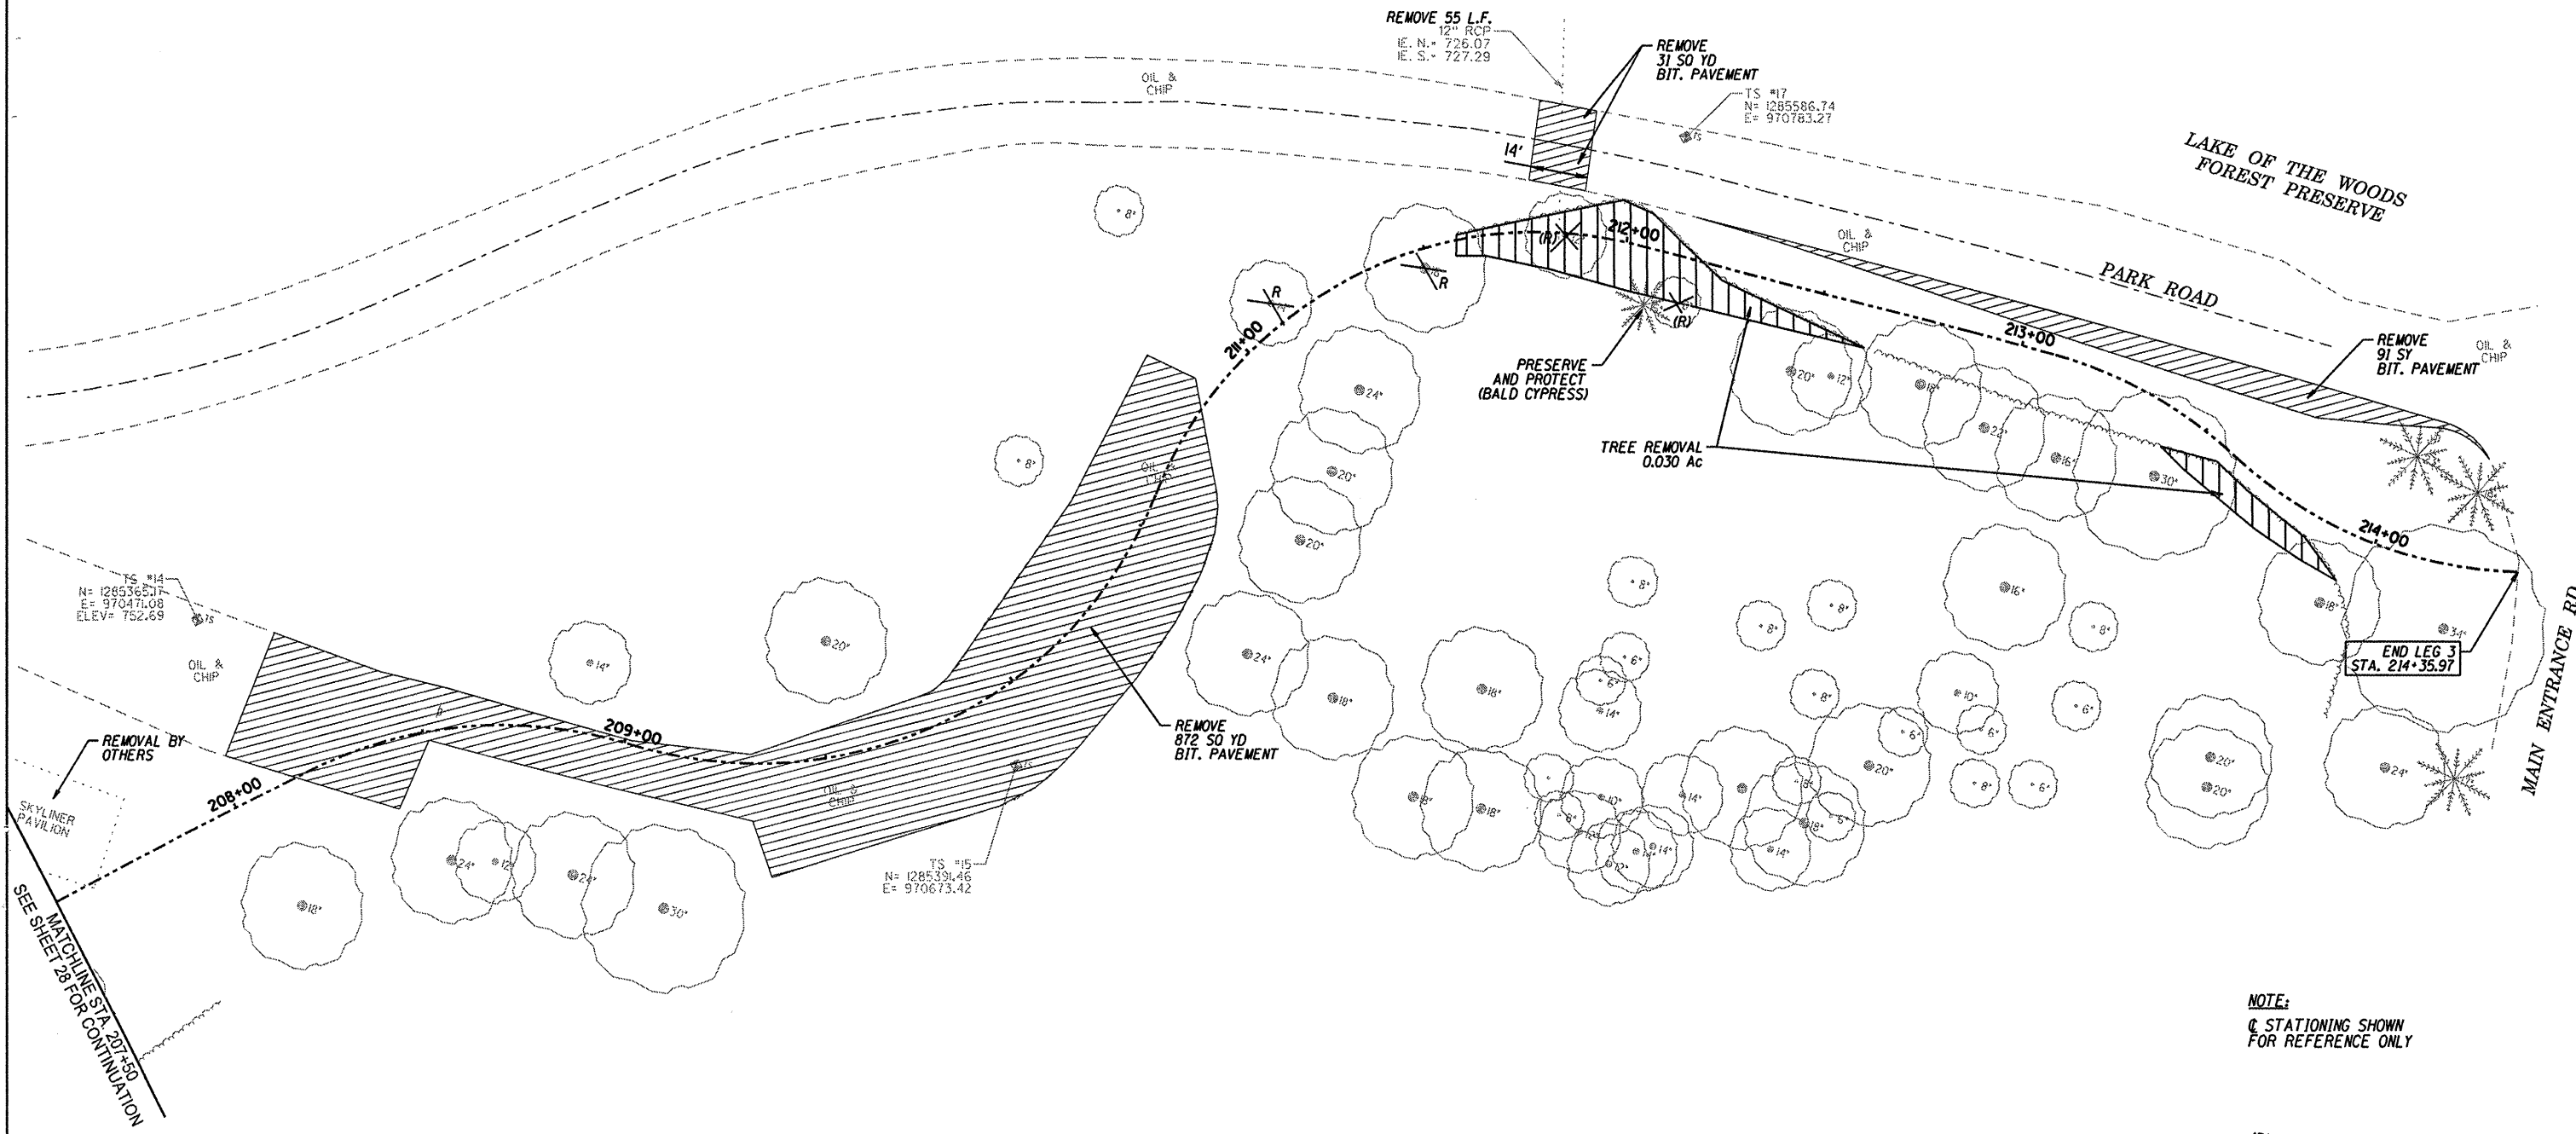



LEG 3

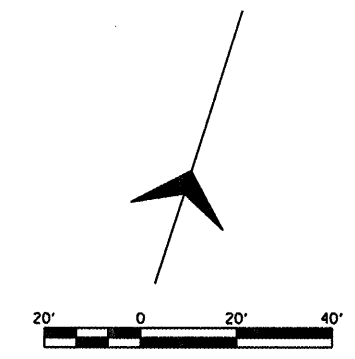

REMOVAL BY OTHERS
 SKYLINER PAVILION
 SEE SHEET 28 FOR CONTINUATION
 MATCHLINE STA 207+50

NOTE:
 Q STATIONING SHOWN FOR REFERENCE ONLY

(R) TREE REMOVAL (BY UNIT)

DESCRIPTION	
DATE	
REVISION	
PROJECT TITLE VILLAGE OF MAHOMET & CC FOREST PRESERVE LAKE OF THE WOODS ROAD MULTI-PURPOSE PATHWAY	
SHEET TITLE REMOVAL SHEET	
 Sodemann and Associates, Inc. 340 NORTH NEIL STREET POST OFFICE BOX 857 CHAMPAIGN, ILLINOIS 6824-0557 TEL 217 352-1688 FAX 217 352-7922 ENGINEERING / ANALYSIS / MANAGEMENT	
DES. CMO	
DRN. MSD	
CHK. EBH	
APP. SPS	
PROJECT NO. 1009	
DATE 12-12-2011	
SHEET 29	
OF 61 SHEETS	