


ROUTE NO.	SECTION	COUNTY	TOTAL SHEETS	SHEET NO.
--	--	CHAMPAIGN	61	35
STA. TO STA.		PROJECT		
F.H.W.A. REG.	ILLINOIS			

DATE	BY
DATE	BY
DATE	BY
DATE	BY
DATE	BY

DATE	BY
DATE	BY
DATE	BY
DATE	BY
DATE	BY

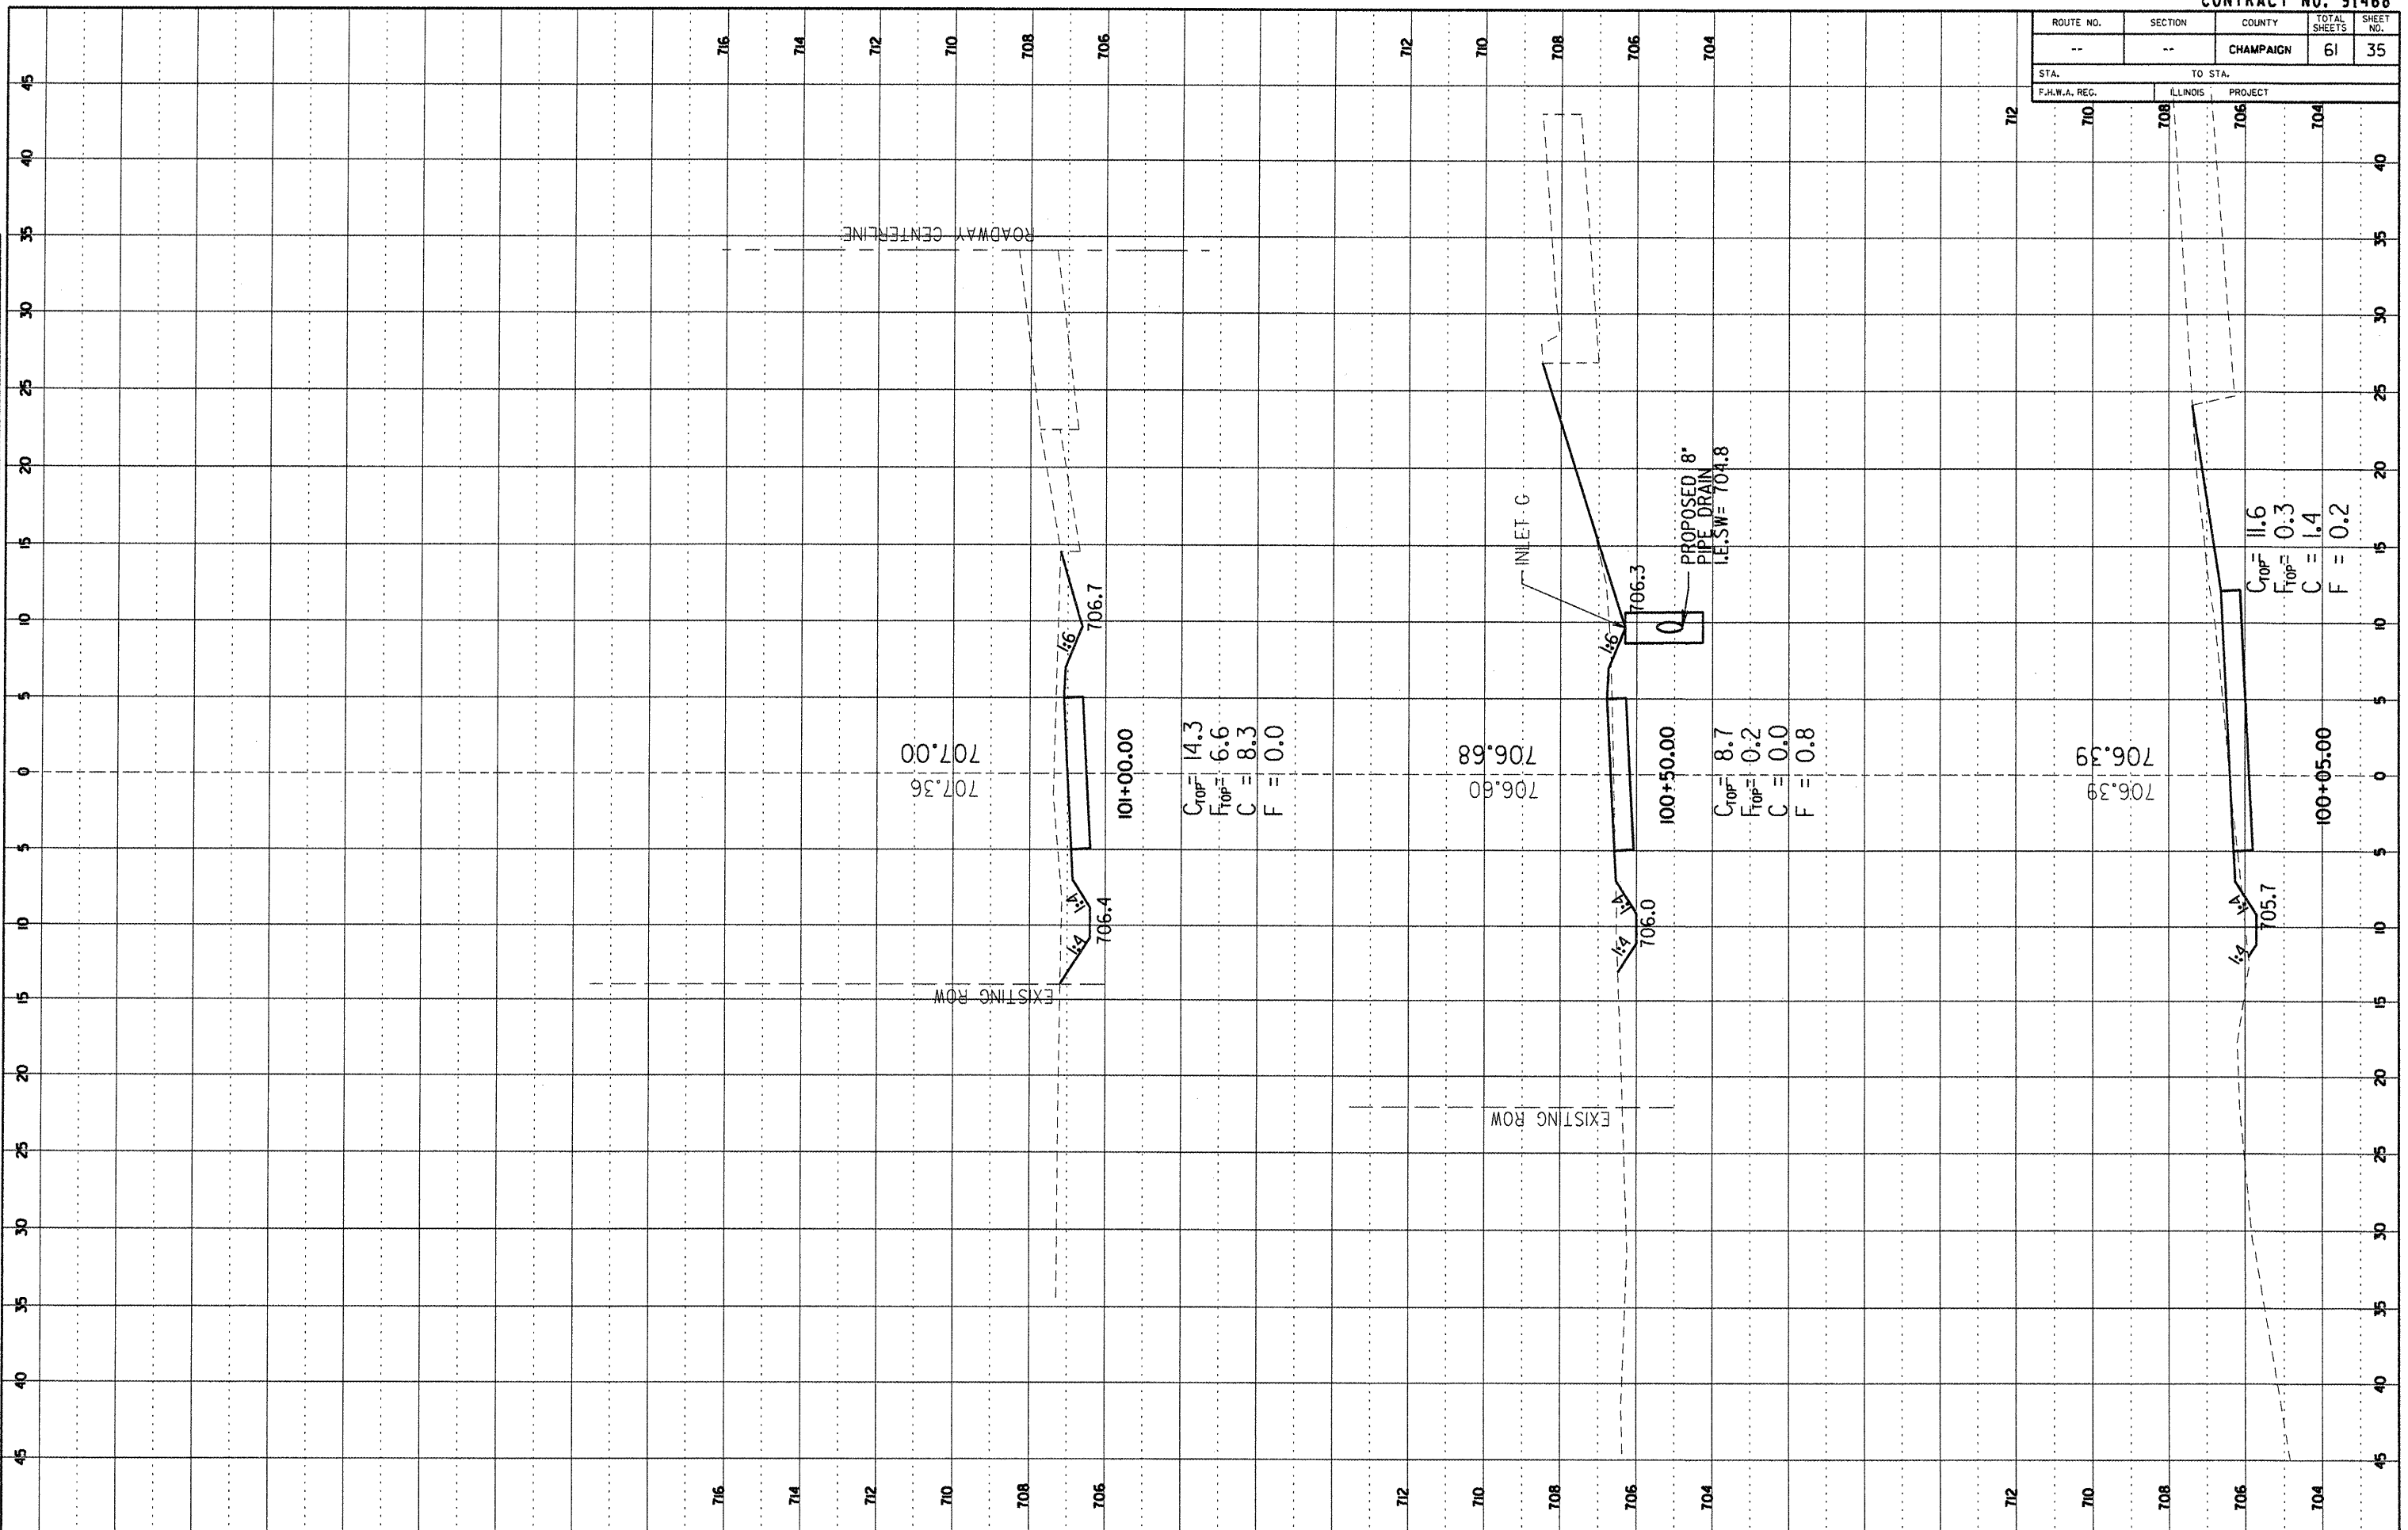

Cross Section Sheets 1.dgn 1/11/2012 2:17:01 PM