


ROUTE NO.	SECTION	COUNTY	TOTAL SHEETS	SHEET NO.
--	--	CHAMPAIGN	61	39
STA. TO STA.		F.H.W.A. REG. ILLINOIS PROJECT		
		716	714	712
		710		

FINAL SURVEY
 DATE: _____
 BY: _____
 CHECKED: _____
 DRAWN: _____
 NOTE BOOK NO.: _____
 AREA CHECKED: _____

ORIGINAL SURVEY
 DATE: _____
 BY: _____
 CHECKED: _____
 DRAWN: _____
 NOTE BOOK NO.: _____
 AREA CHECKED: _____

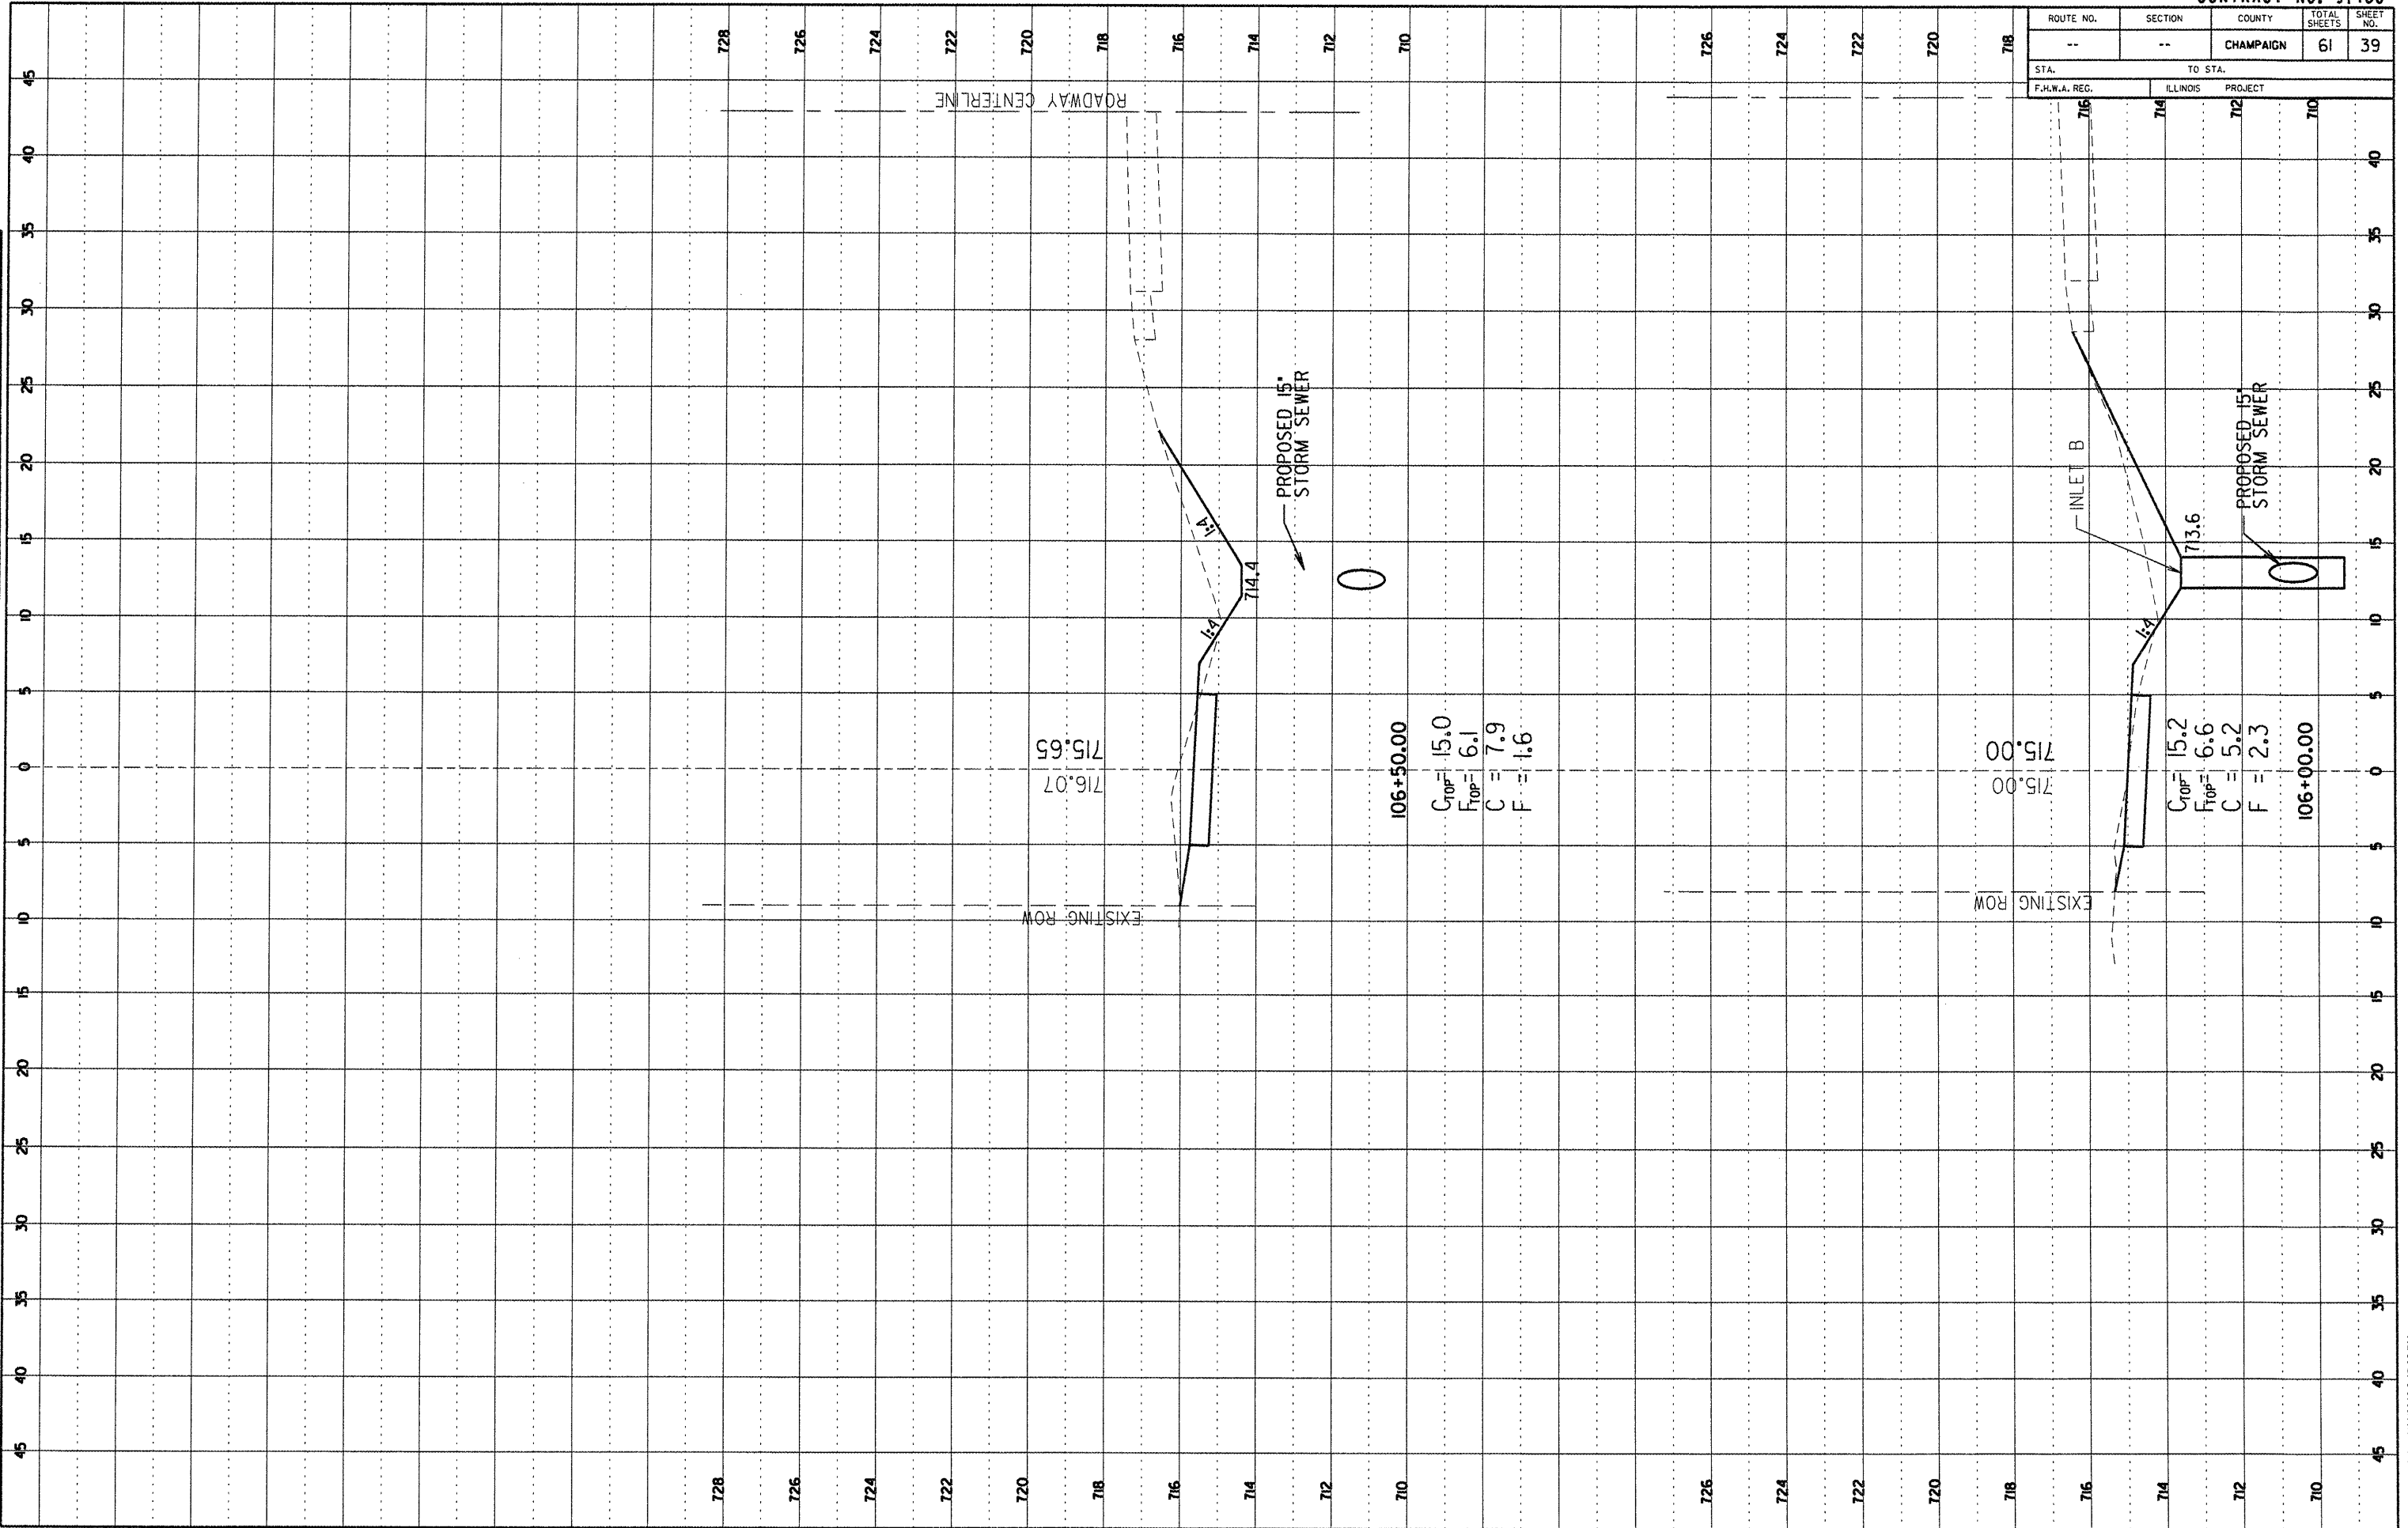

Cross Section Sheets 1.dgn 1/11/2012 2:17:06 PM