

ROUTE NO.	SECTION	COUNTY	TOTAL SHEETS	SHEET NO.
--	--	CHAMPAIGN	61	41

STA.	TO STA.
F.H.W.A. REG.	ILLINOIS PROJECT

DATE	BY


  

NO.	DATE	BY

DATE	BY

NO.	DATE	BY

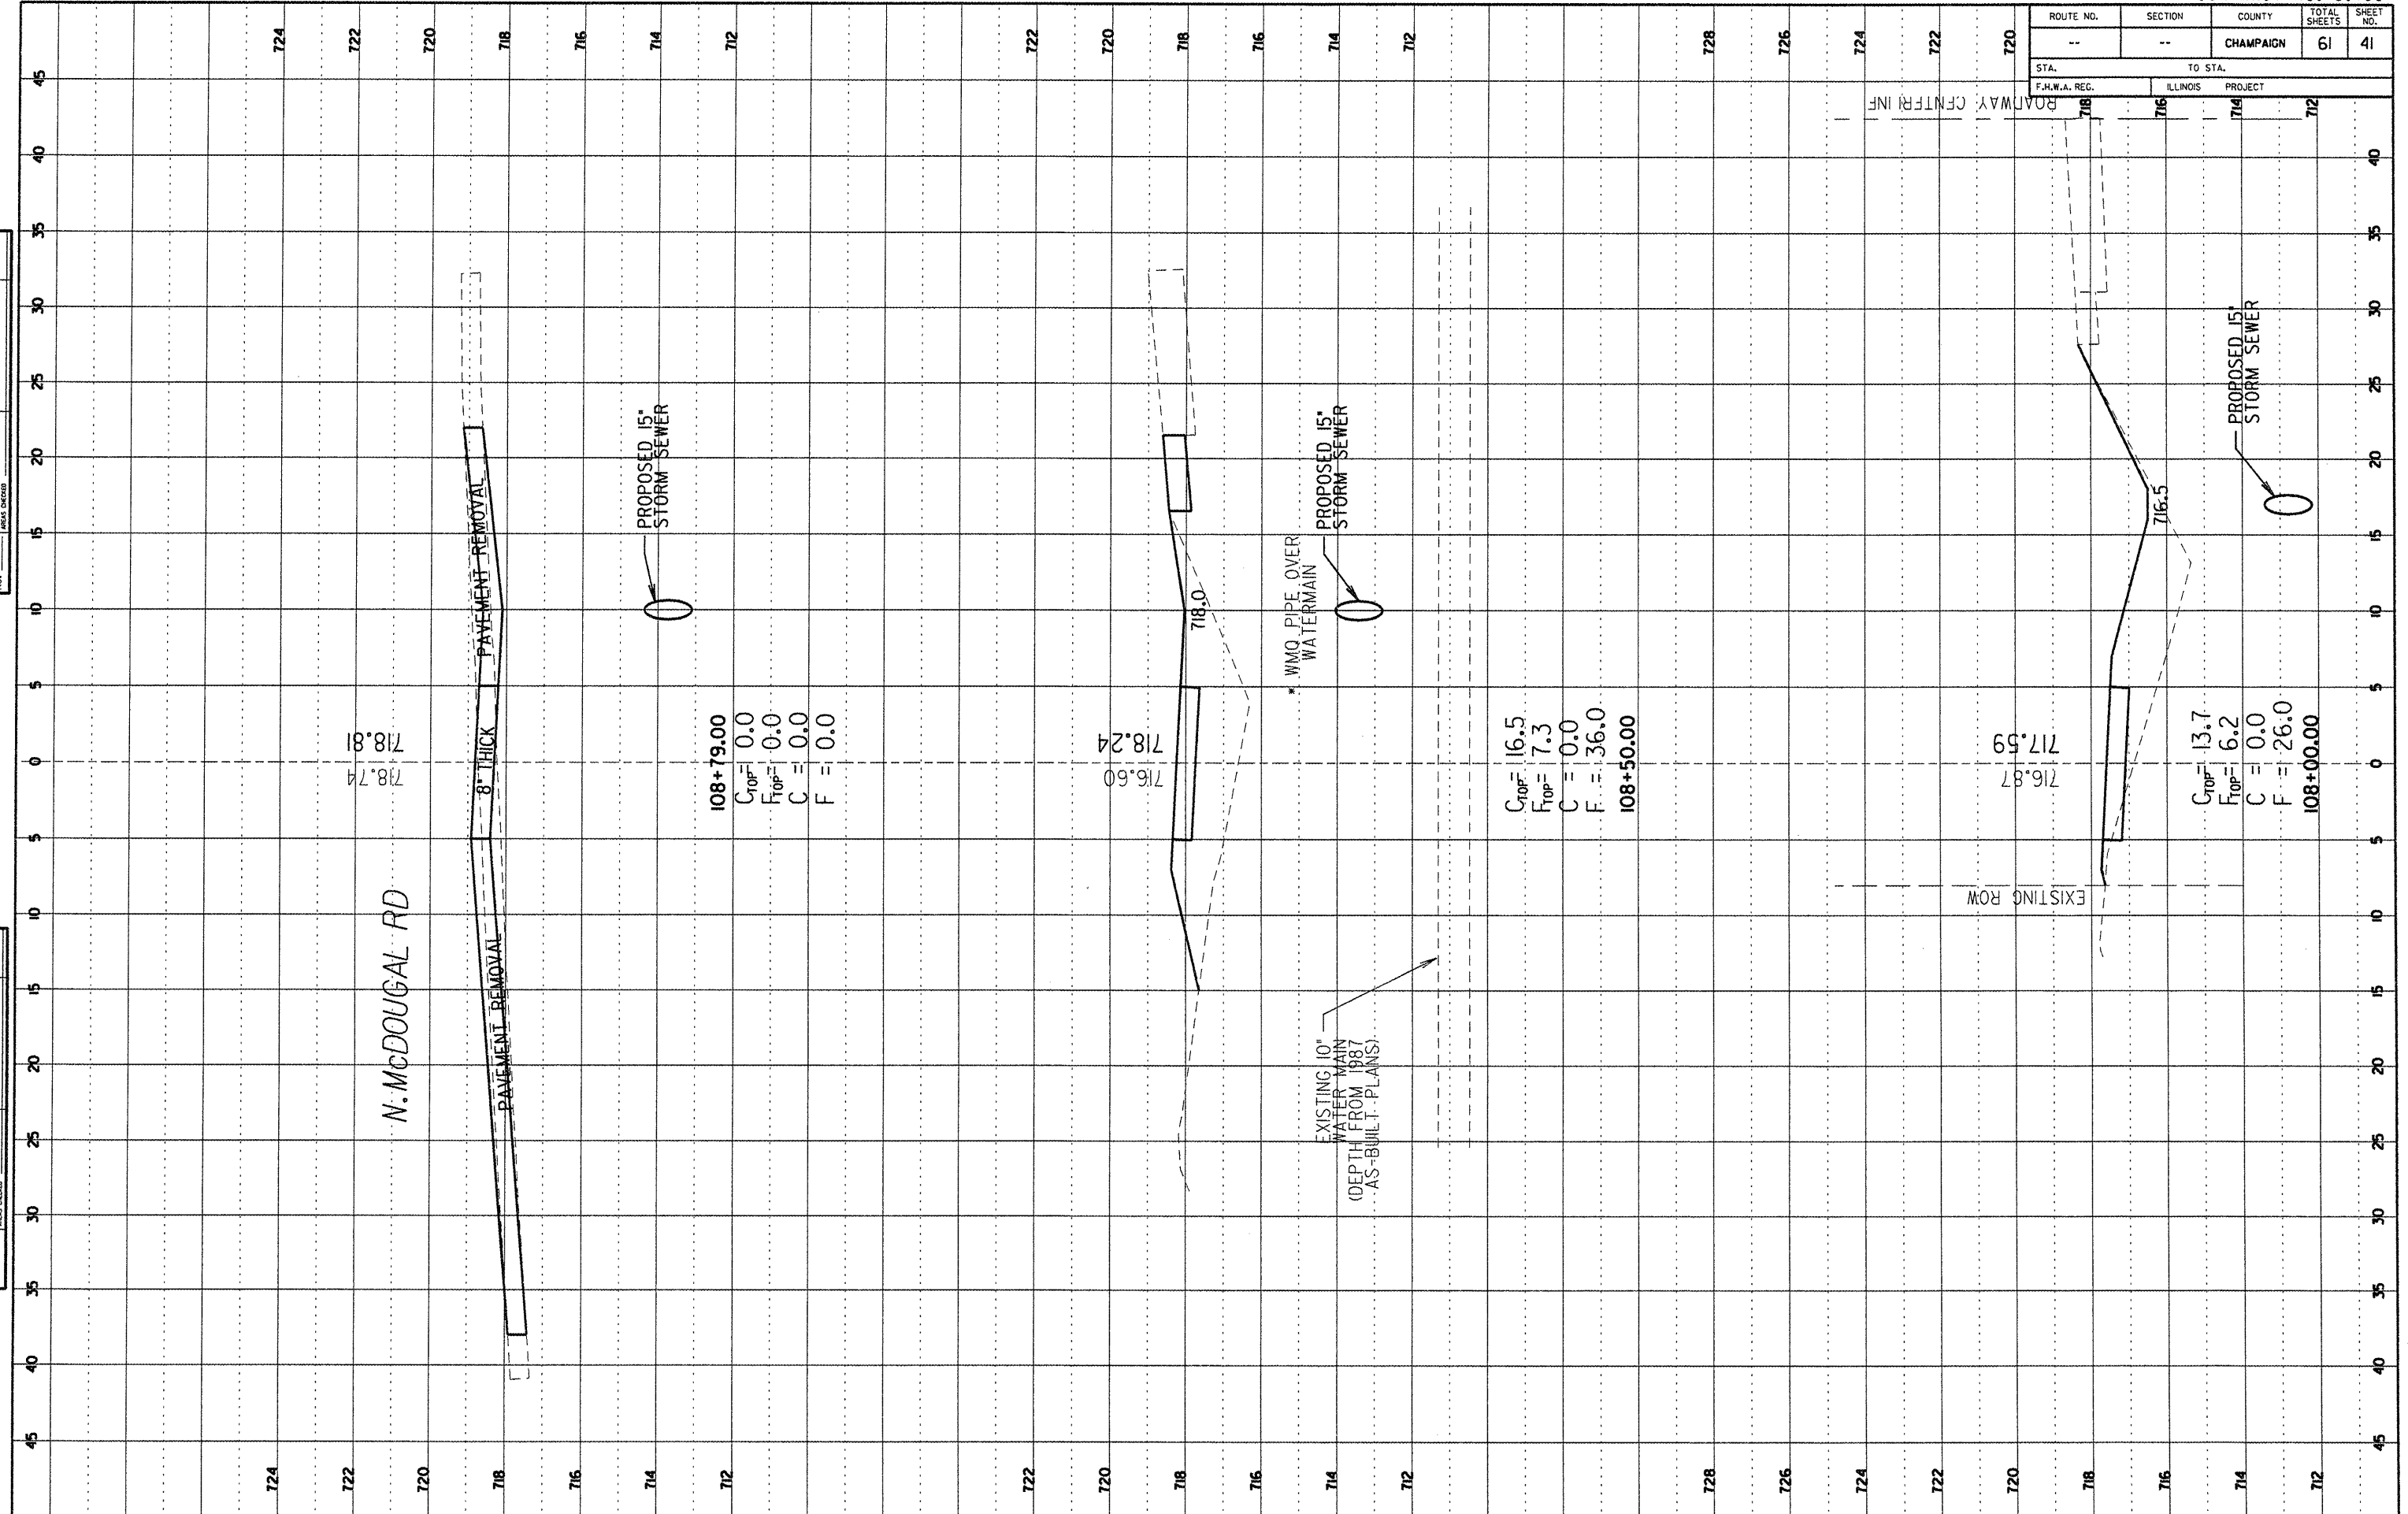

N. McDOUGAL RD

PAVEMENT REMOVAL  
8" THICK  
PAVEMENT REMOVAL

PROPOSED 15" STORM SEWER

108+79.00  
 $C_{top} = 0.0$   
 $F_{top} = 0.0$   
 $C = 0.0$   
 $F = 0.0$

718.24  
 718.0  
 716.60

EXISTING 10" WATER MAIN  
 (DEPTH FROM 1987 AS-BUILT PLANS)

PROPOSED 15" STORM SEWER

108+50.00  
 $C_{top} = 16.5$   
 $F_{top} = 7.3$   
 $C = 0.0$   
 $F = 36.0$

EXISTING ROW

716.87  
 717.59

108+00.00  
 $C_{top} = 13.7$   
 $F_{top} = 6.2$   
 $C = 0.0$   
 $F = 26.0$

PROPOSED 15" STORM SEWER

Cross Section Sheets 1.dgn 1/11/2012 2:17:08 PM