


ROUTE NO.	SECTION	COUNTY	TOTAL SHEETS	SHEET NO.
--	--	CHAMPAIGN	61	43
STA. TO STA.		ILLINOIS PROJECT		
F.H.W.A. REG.		PROJECT		

FINAL SURVEY
 DATE: _____
 BY: _____
 CHECKED BY: _____
 DATE: _____
 NOTE BOOK NO. _____

ORIGINAL SURVEY
 DATE: _____
 BY: _____
 CHECKED BY: _____
 DATE: _____
 NOTE BOOK NO. _____

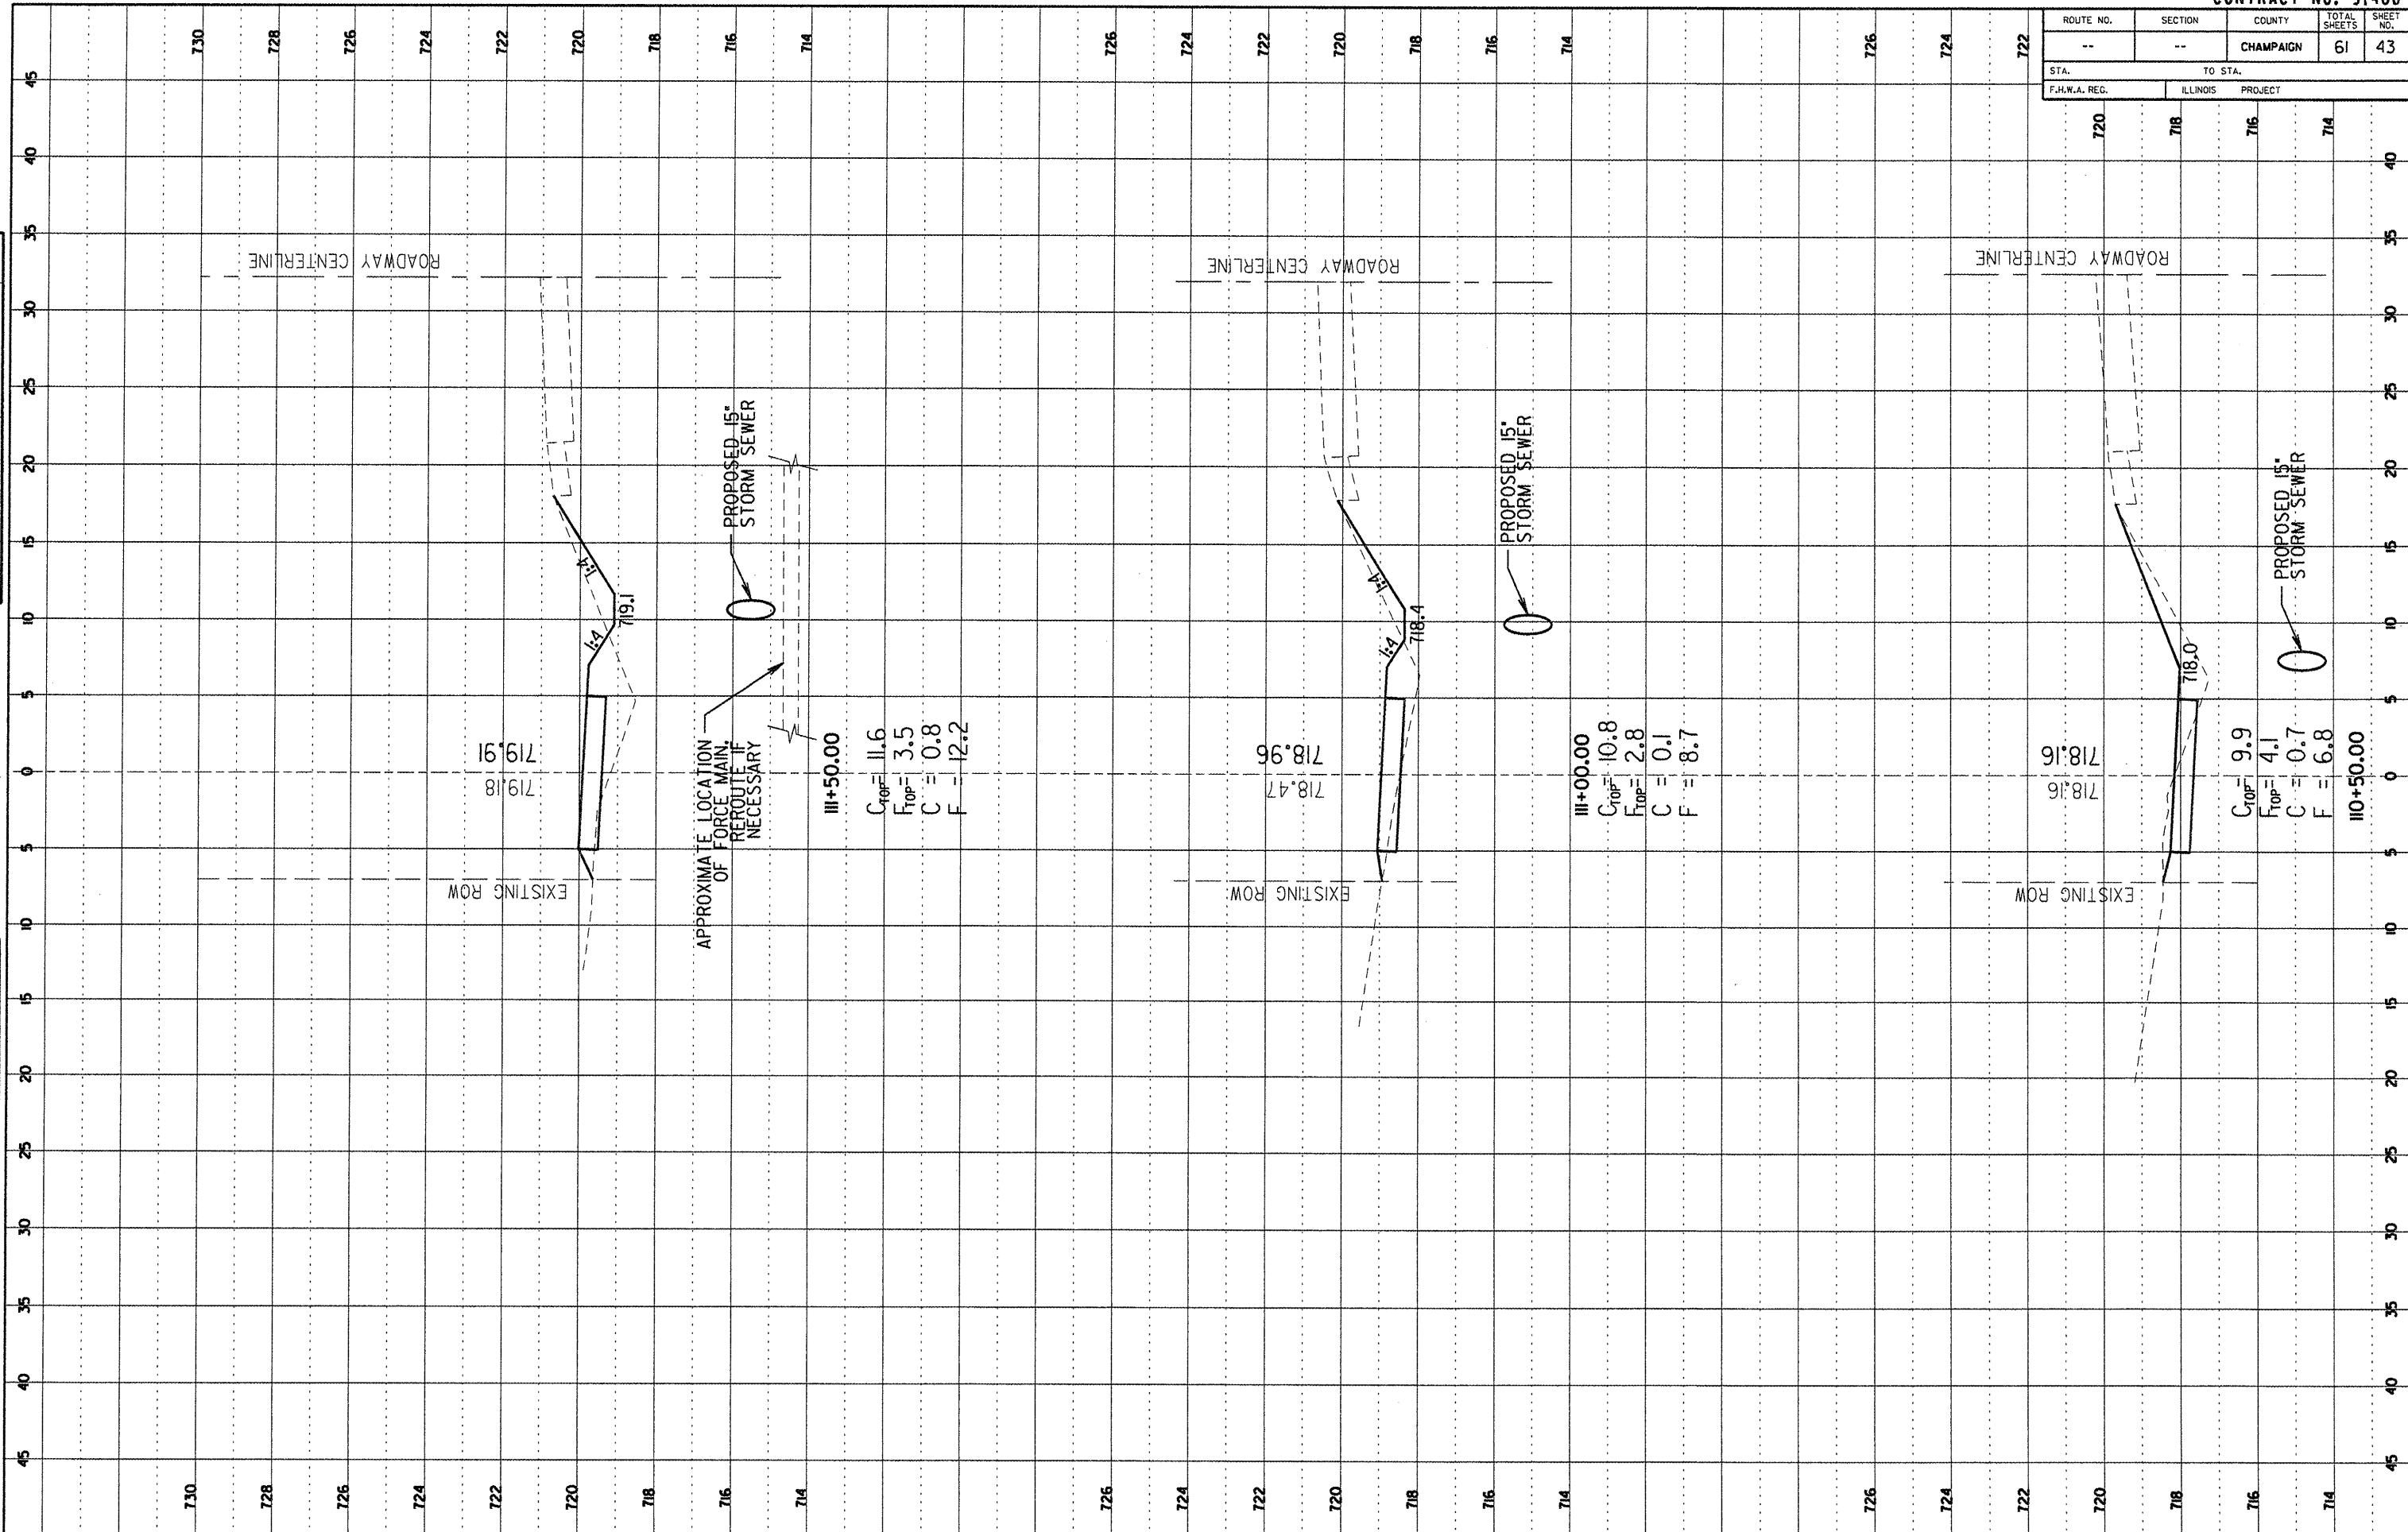

Cross Section Sheets 1.dgn, 1/11/2012 2:17:10 PM