


ROUTE NO.	SECTION	COUNTY	TOTAL SHEETS	SHEET NO.
--	--	CHAMPAIGN	61	51
STA.		TO STA.		
F.H.W.A. REG.		ILLINOIS PROJECT		

DATE	BY
DATE	BY

DATE	BY
DATE	BY

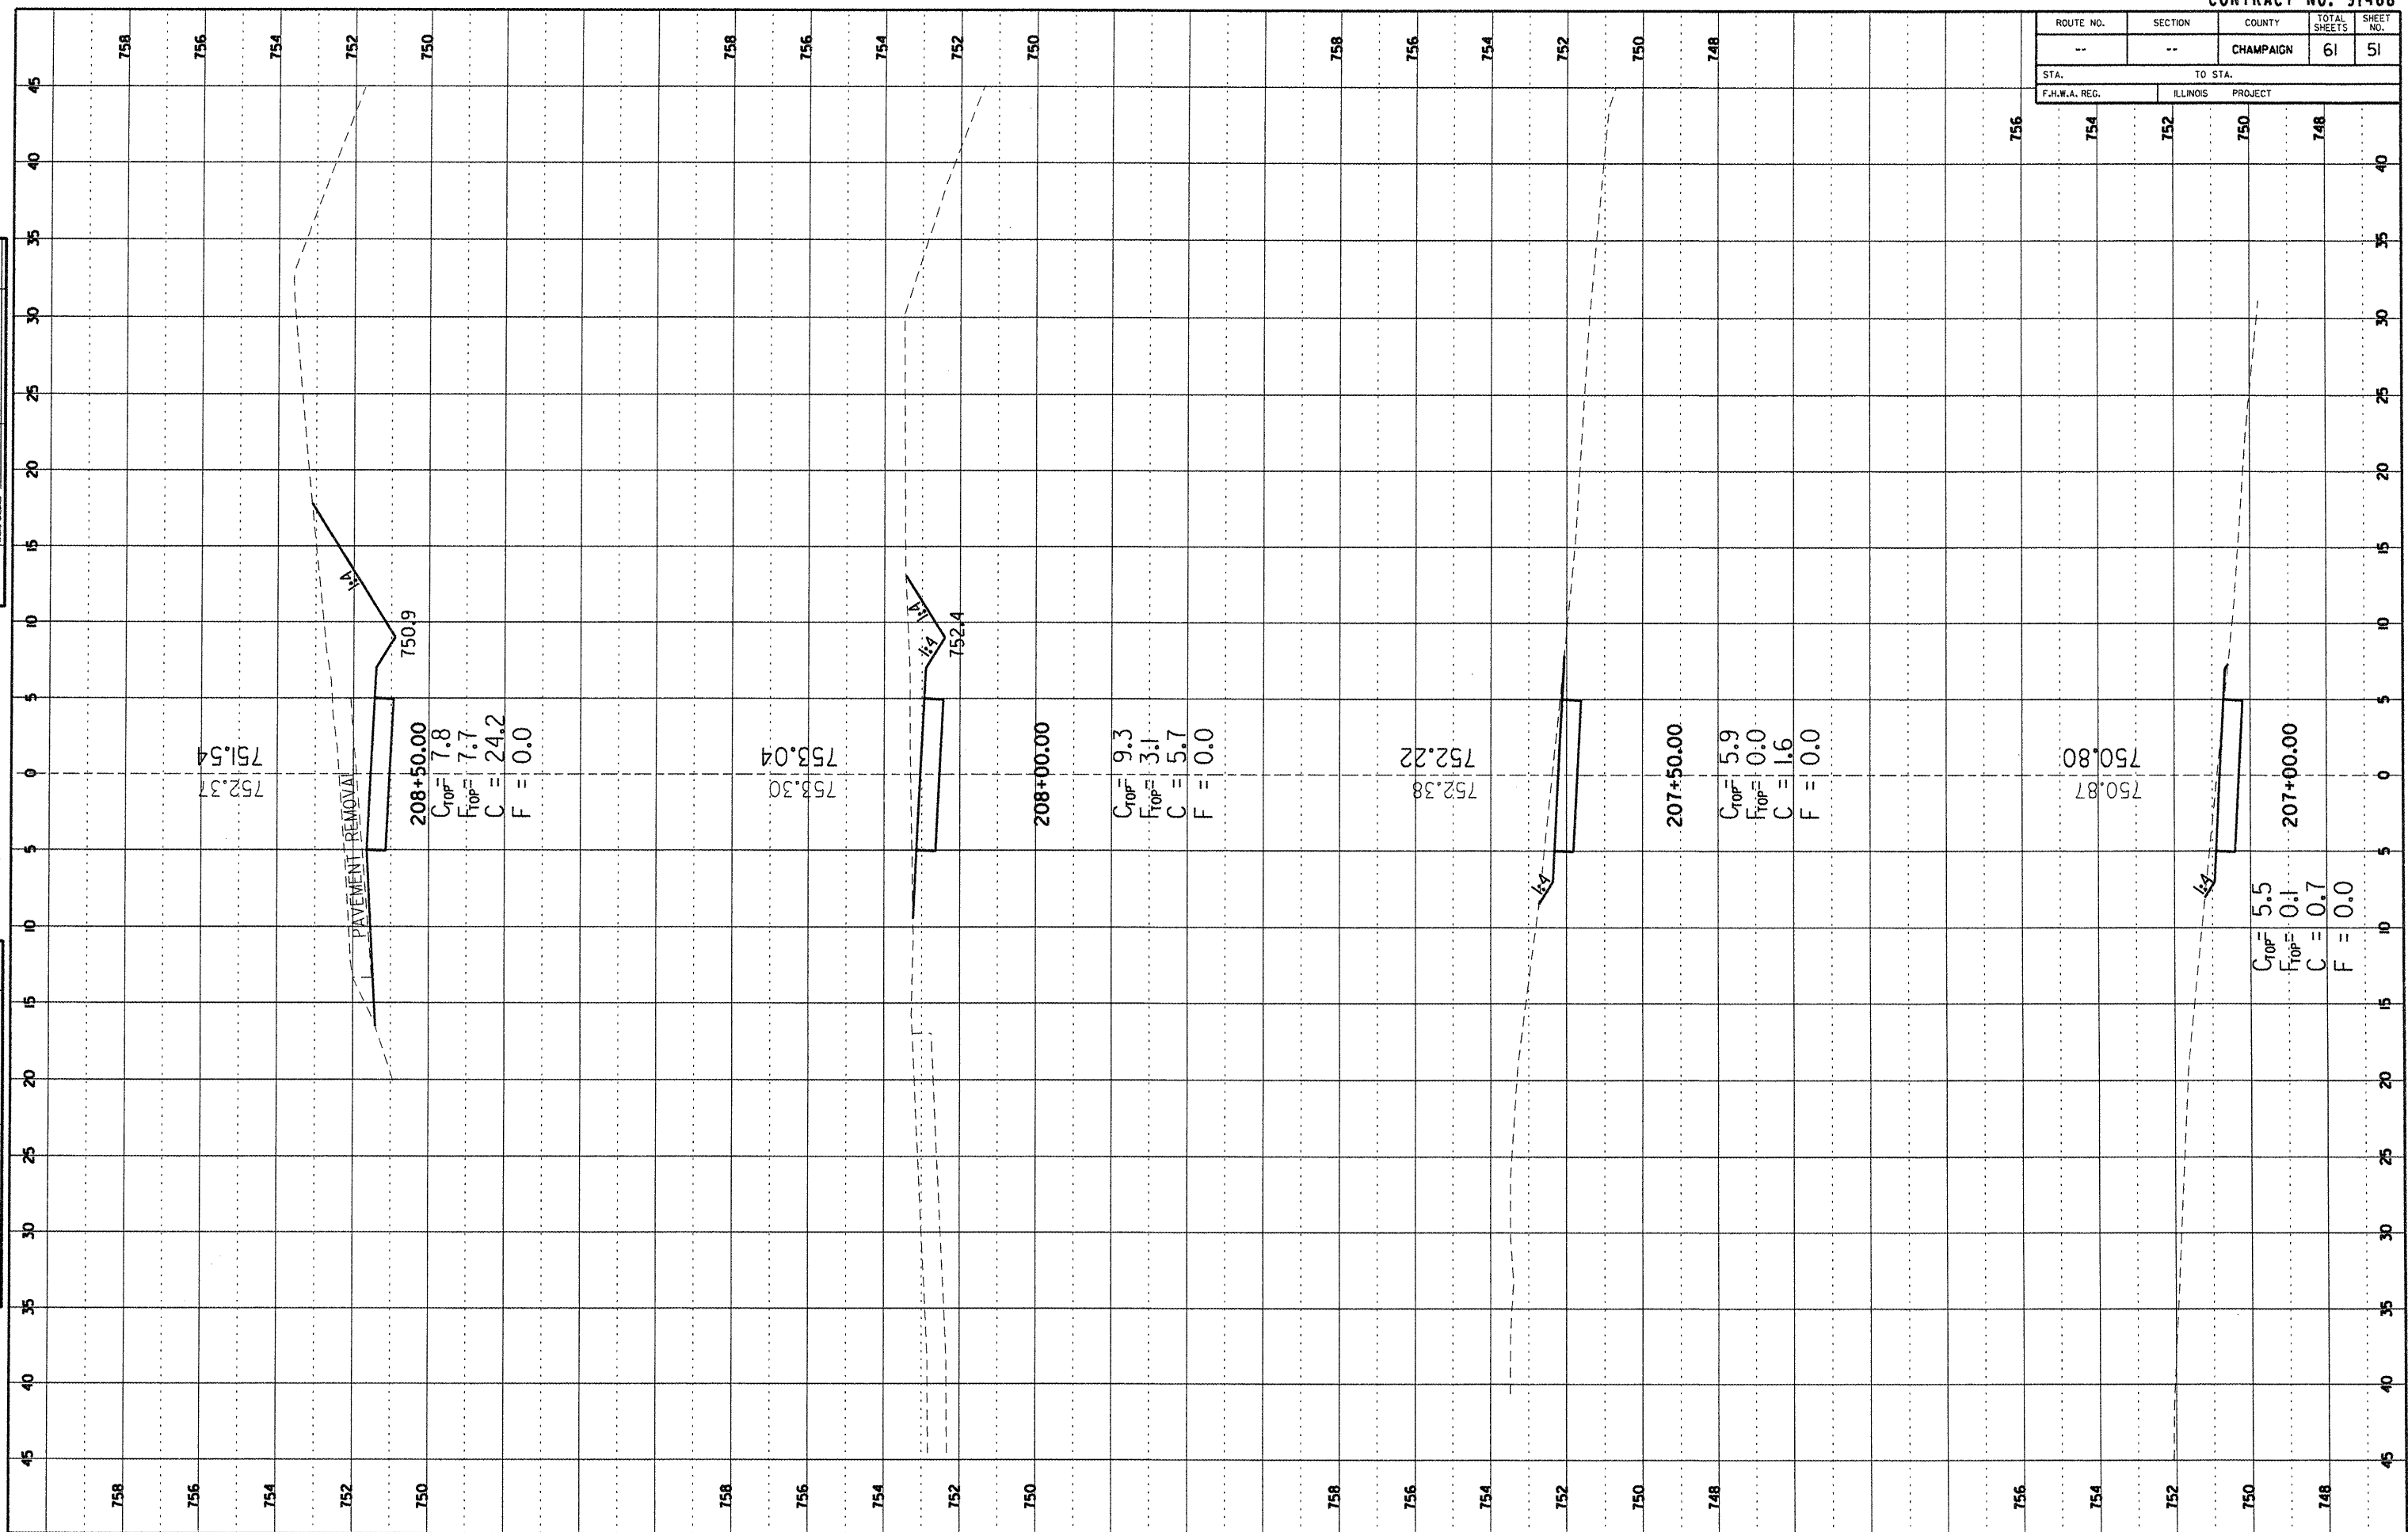

Cross Section Sheets 2.dgn, 1/11/2012 2:17:23 PM