

ROUTE NO.	SECTION	COUNTY	TOTAL SHEETS	SHEET NO.
--	--	CHAMPAIGN	61	55
STA.		TO STA.		
F.H.W.A. REG.		ILLINOIS PROJECT		

FINAL SURVEY


NO. _____

DATE _____

ORIGINAL SURVEY

NO. _____

DATE _____

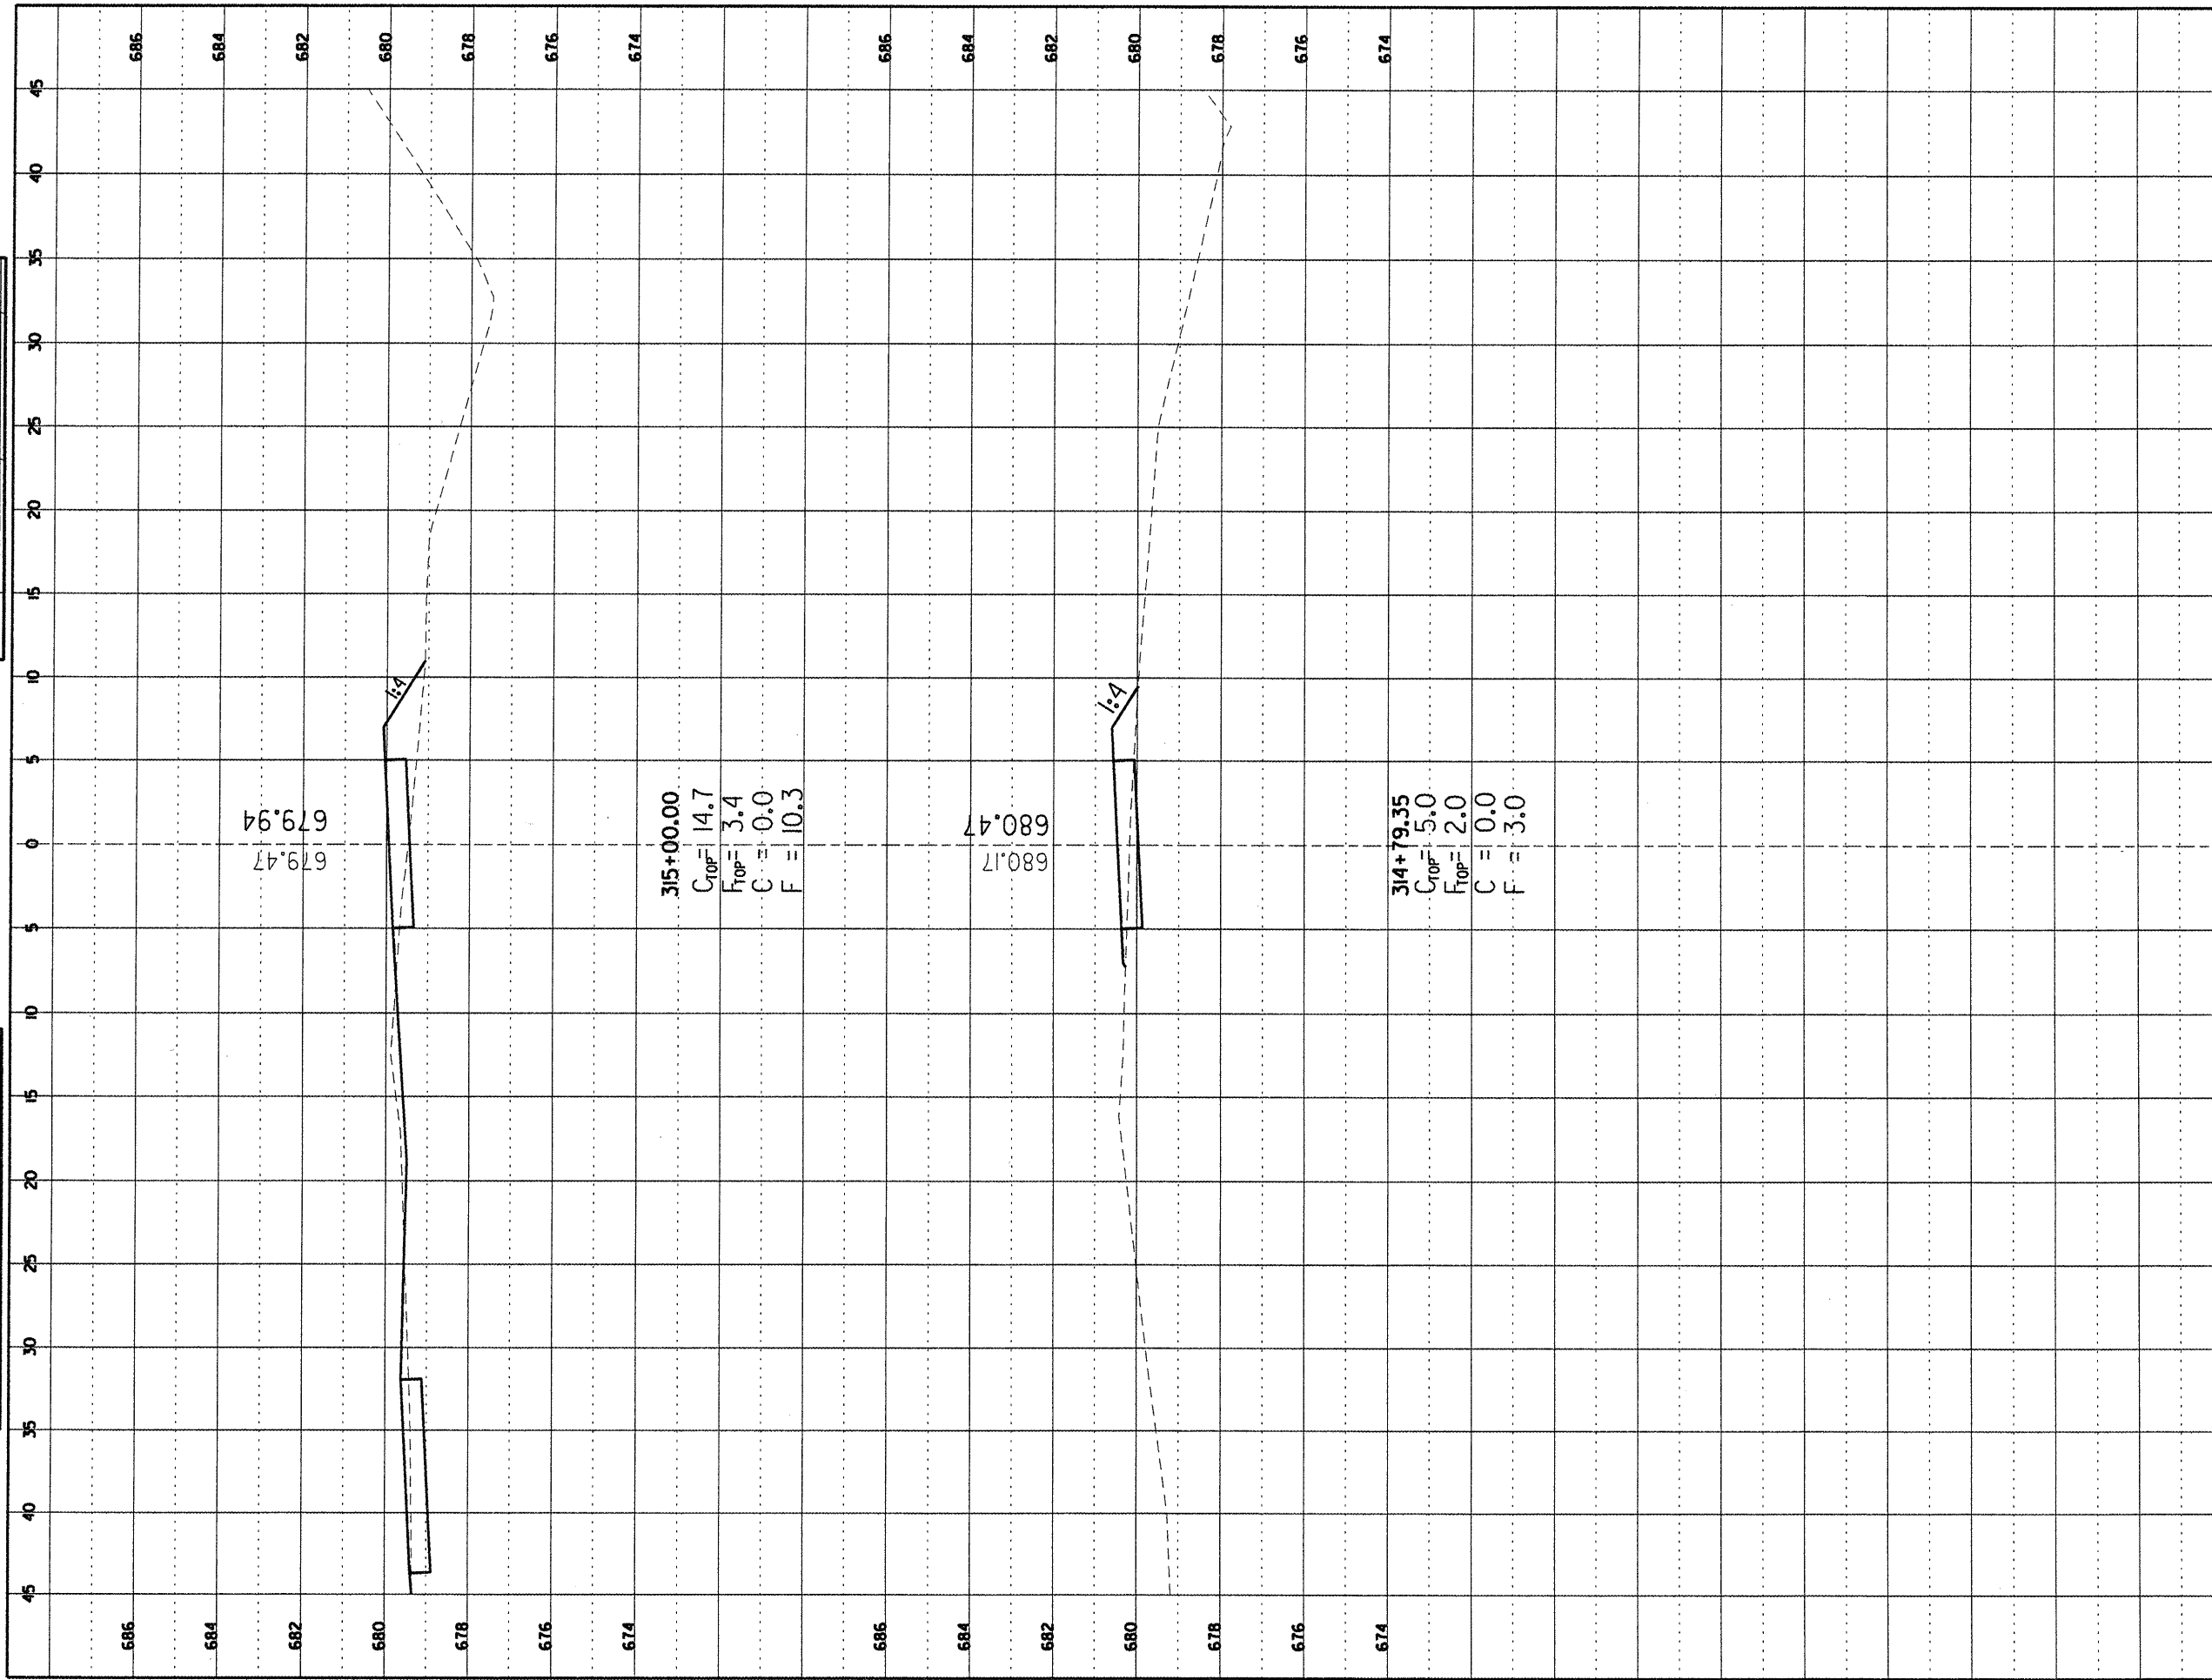

Cross Section Sheets Barber Park Phase 1.dgn 1/11/2012 2:40:21 PM