


ROUTE NO.	SECTION	COUNTY	TOTAL SHEETS	SHEET NO.
--	--	CHAMPAIGN	61	58
STA.		TO STA.		
F.H.W.A. REG.		ILLINOIS PROJECT		

678	676	674	672
-----	-----	-----	-----

FINAL SURVEY  
 DATE: \_\_\_\_\_  
 BY: \_\_\_\_\_  
 NOTE BOOK NO.: \_\_\_\_\_  
 PROJECT NO.: \_\_\_\_\_

ORIGINAL SURVEY  
 DATE: \_\_\_\_\_  
 BY: \_\_\_\_\_  
 NOTE BOOK NO.: \_\_\_\_\_  
 PROJECT NO.: \_\_\_\_\_

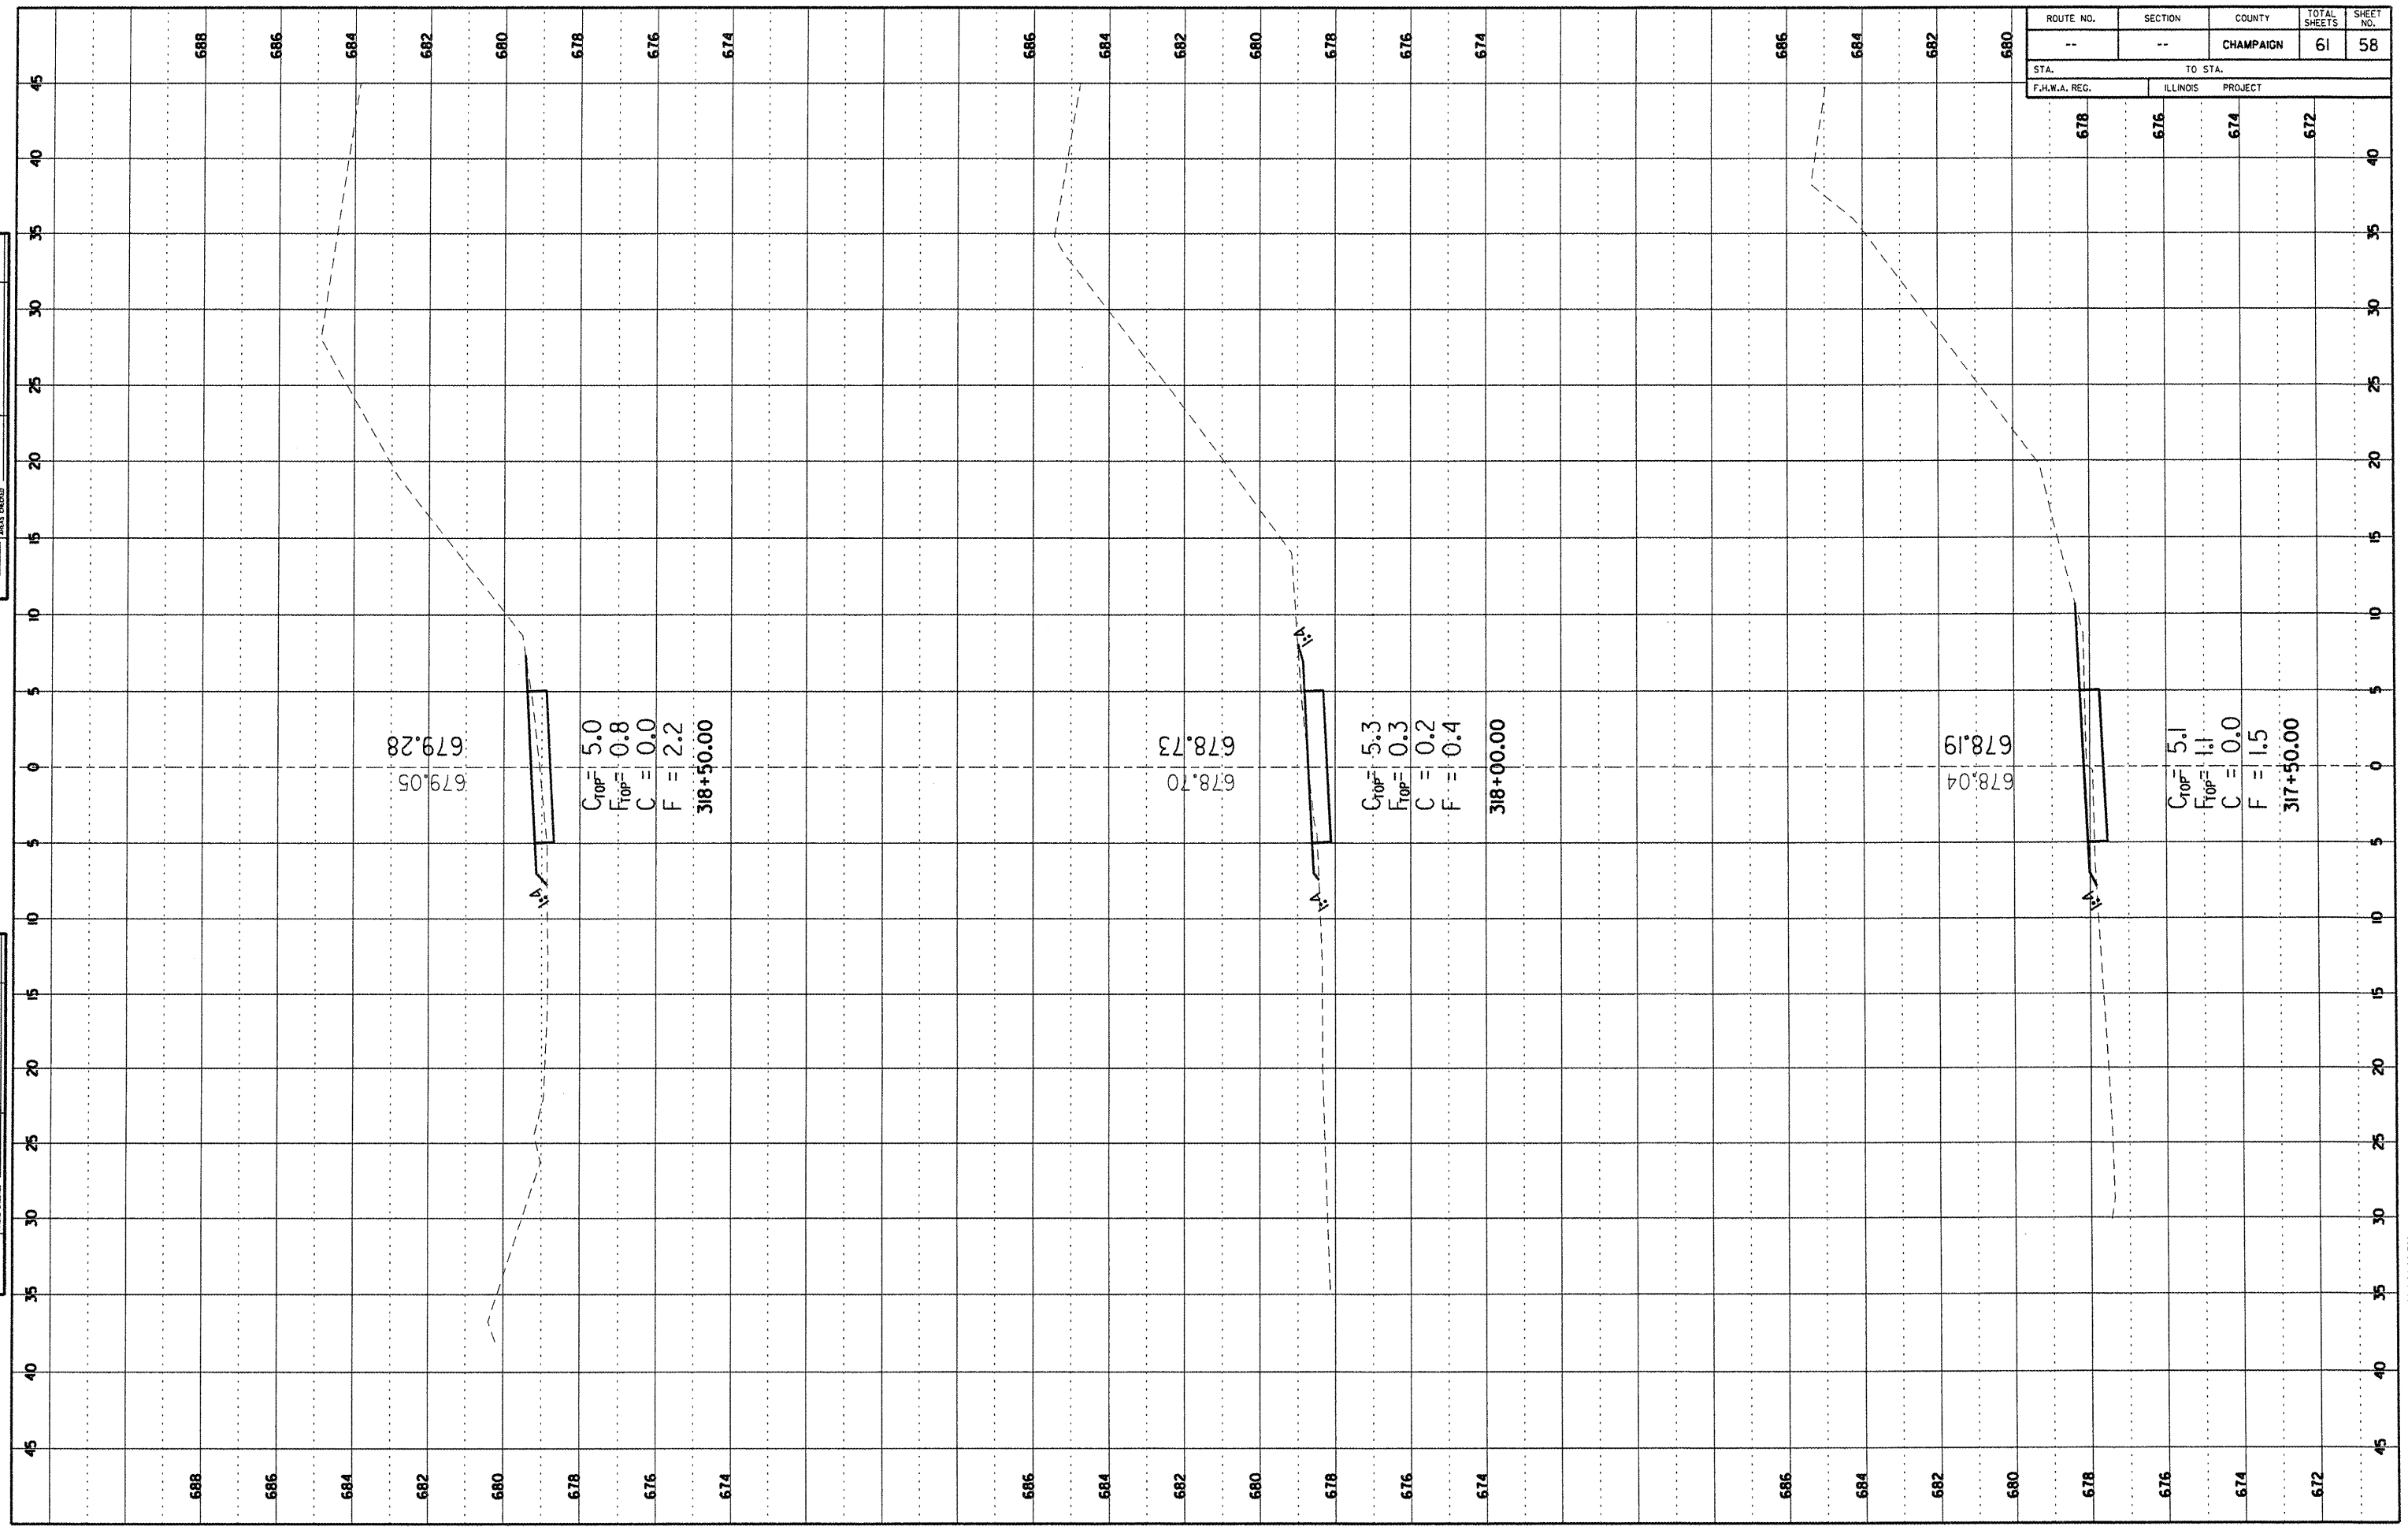

$C_{TOP} = 5.0$   
 $F_{TOP} = 0.8$   
 $C = 0.0$   
 $F = 2.2$   
**318+50.00**

$C_{TOP} = 5.3$   
 $F_{TOP} = 0.3$   
 $C = 0.2$   
 $F = 0.4$   
**318+00.00**

$C_{TOP} = 5.1$   
 $F_{TOP} = 1.1$   
 $C = 0.0$   
 $F = 1.5$   
**317+50.00**

679.28  
679.05

678.73  
678.70

678.19  
678.04

Cross Section Sheets Barber Park Phase 1.dgn, 11/2/2012 1:31:06 PM