


ROUTE NO.	SECTION	COUNTY	TOTAL SHEETS	SHEET NO.
--	--	CHAMPAIGN	61	61
STA.		TO STA.		
F.H.W.A. REG.		ILLINOIS PROJECT		
754	752	750	748	

DATE: _____
 BY: _____
 CHECKED: _____
 ORIGINAL SURVEY NOTE BOOK NO. _____

DATE: _____
 BY: _____
 CHECKED: _____
 ORIGINAL SURVEY NOTE BOOK NO. _____

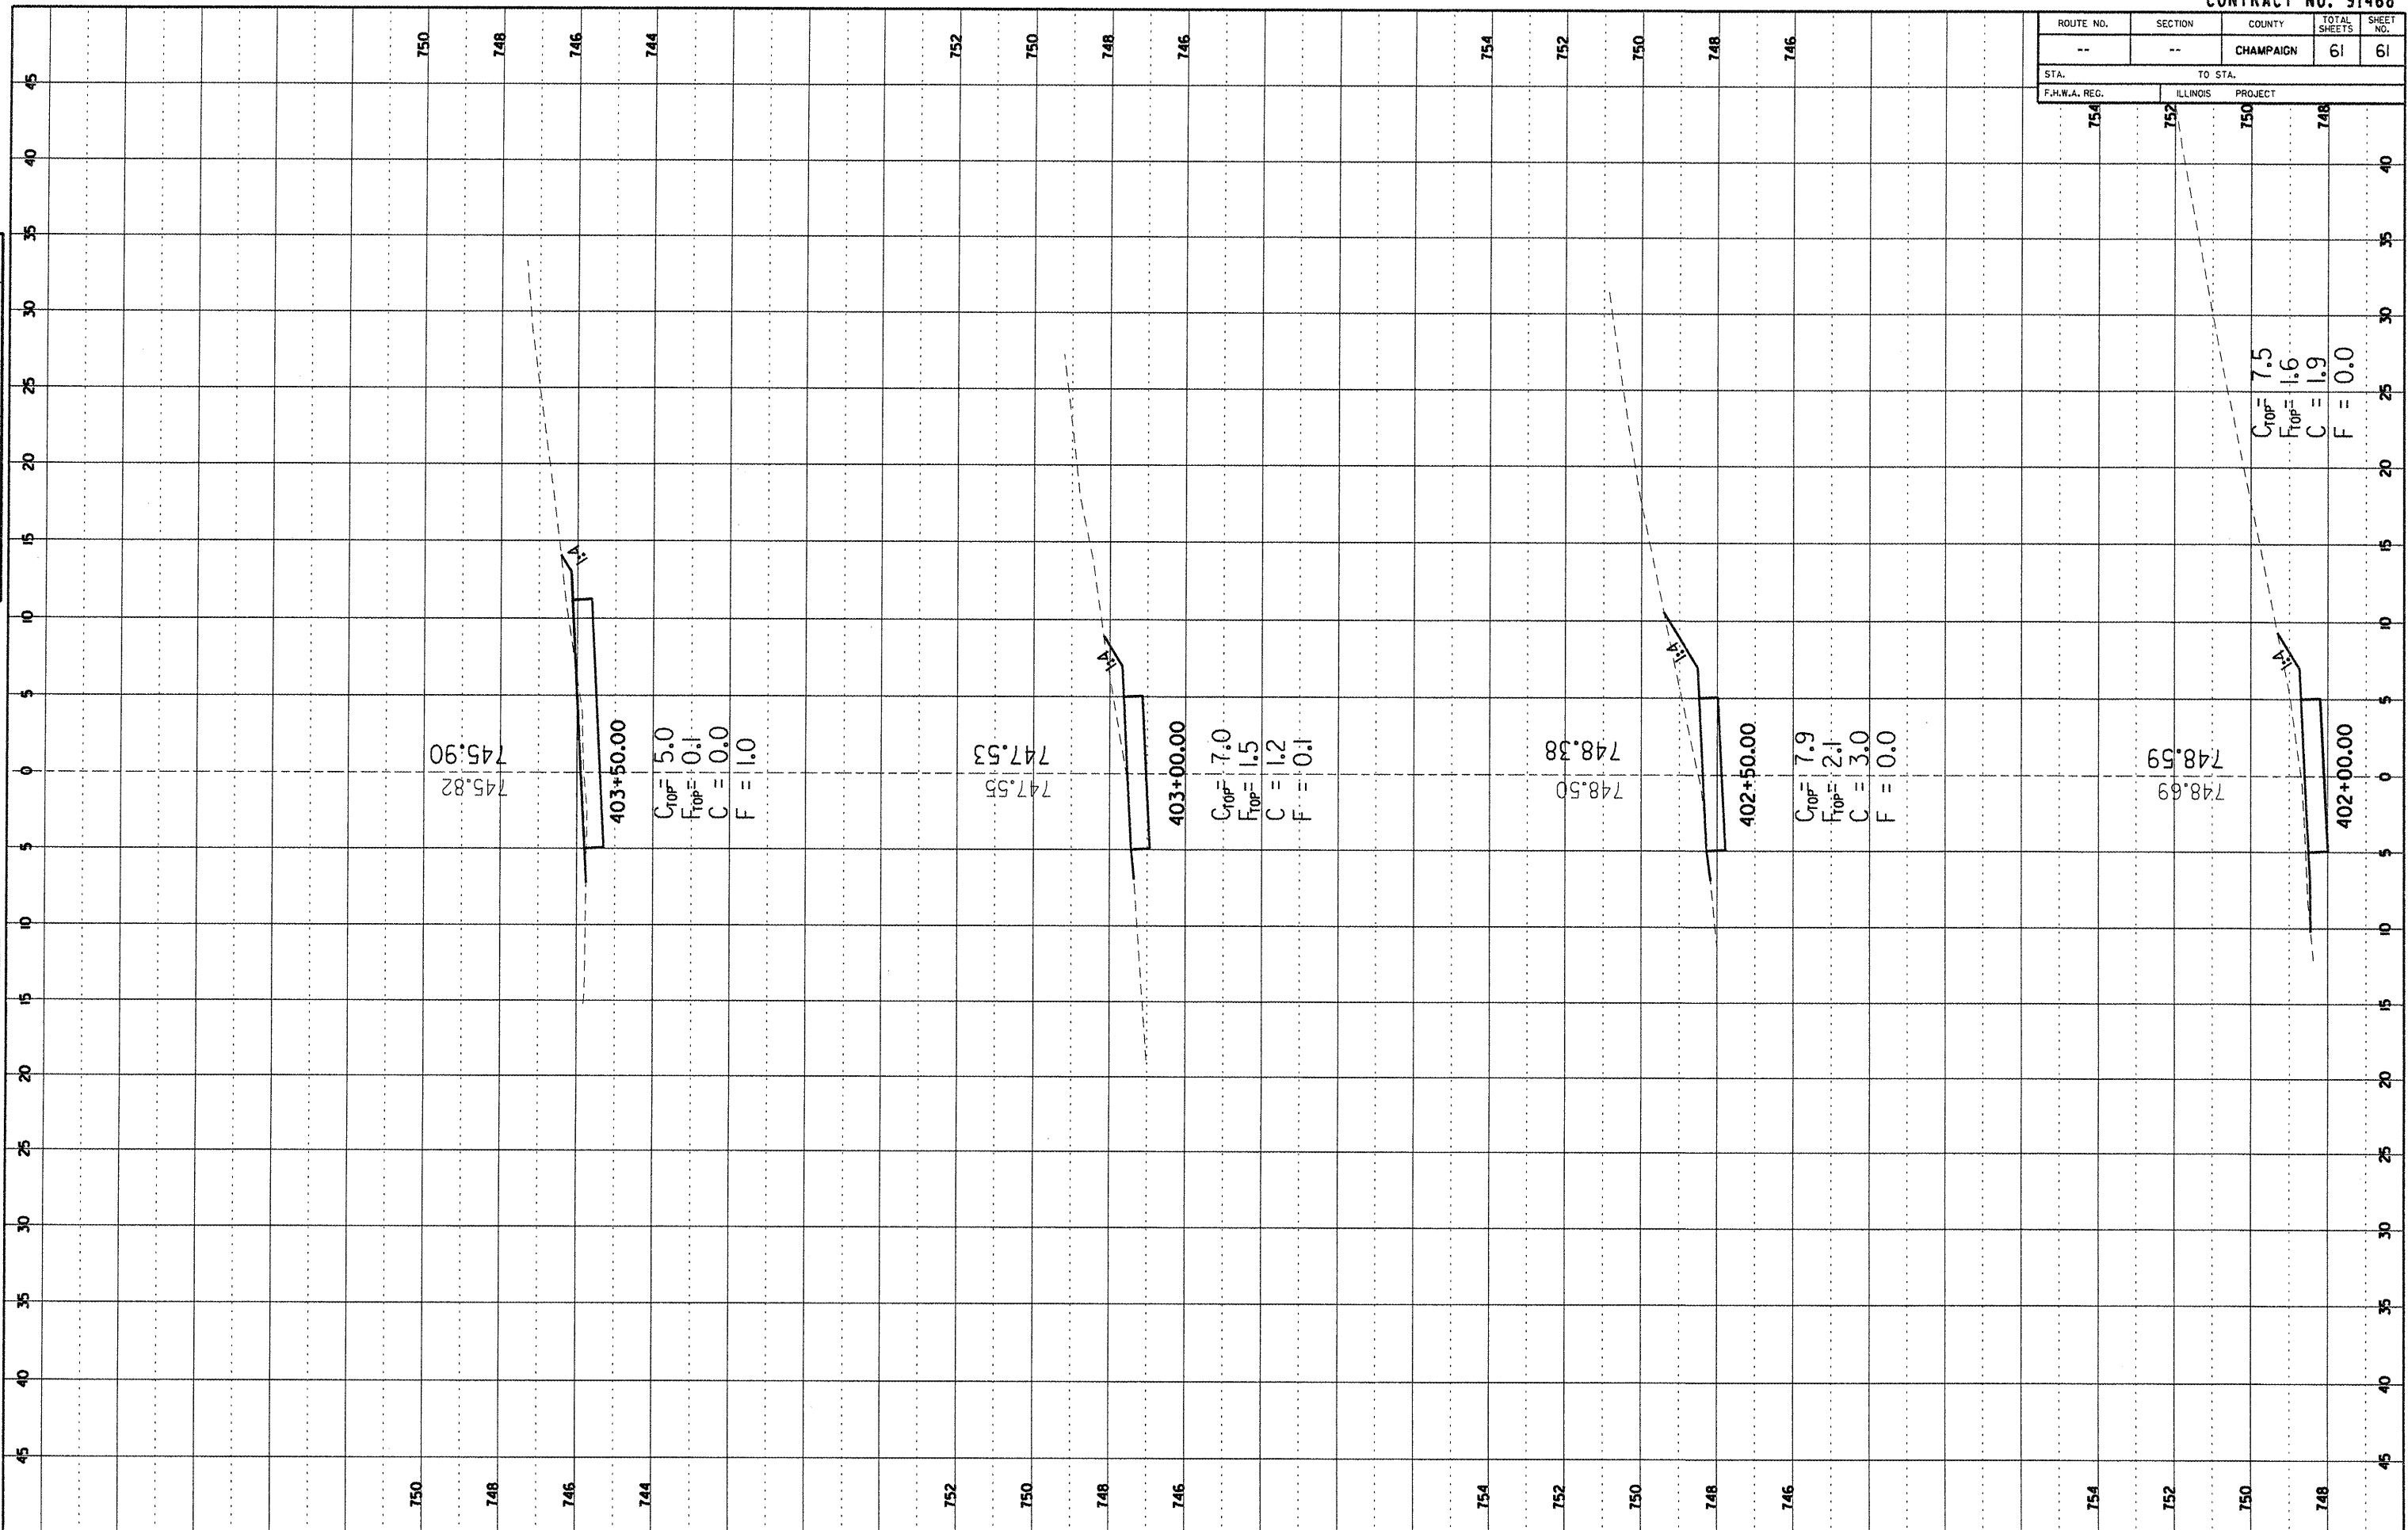

Cross Section Sheets 4 FPspar.dgn 1/12/2012 1:31:12 PM