
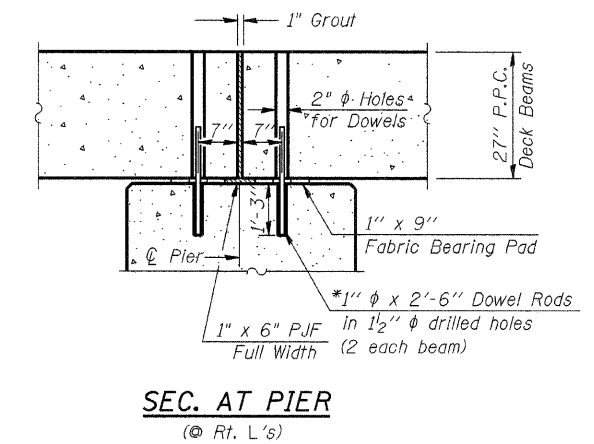


* Note: After beams are in place, 1 1/2" holes shall be drilled into the Substructure, and the dowel rods grouted in place and allowed to cure (Min. 24 Hrs.) prior to grouting shear key.

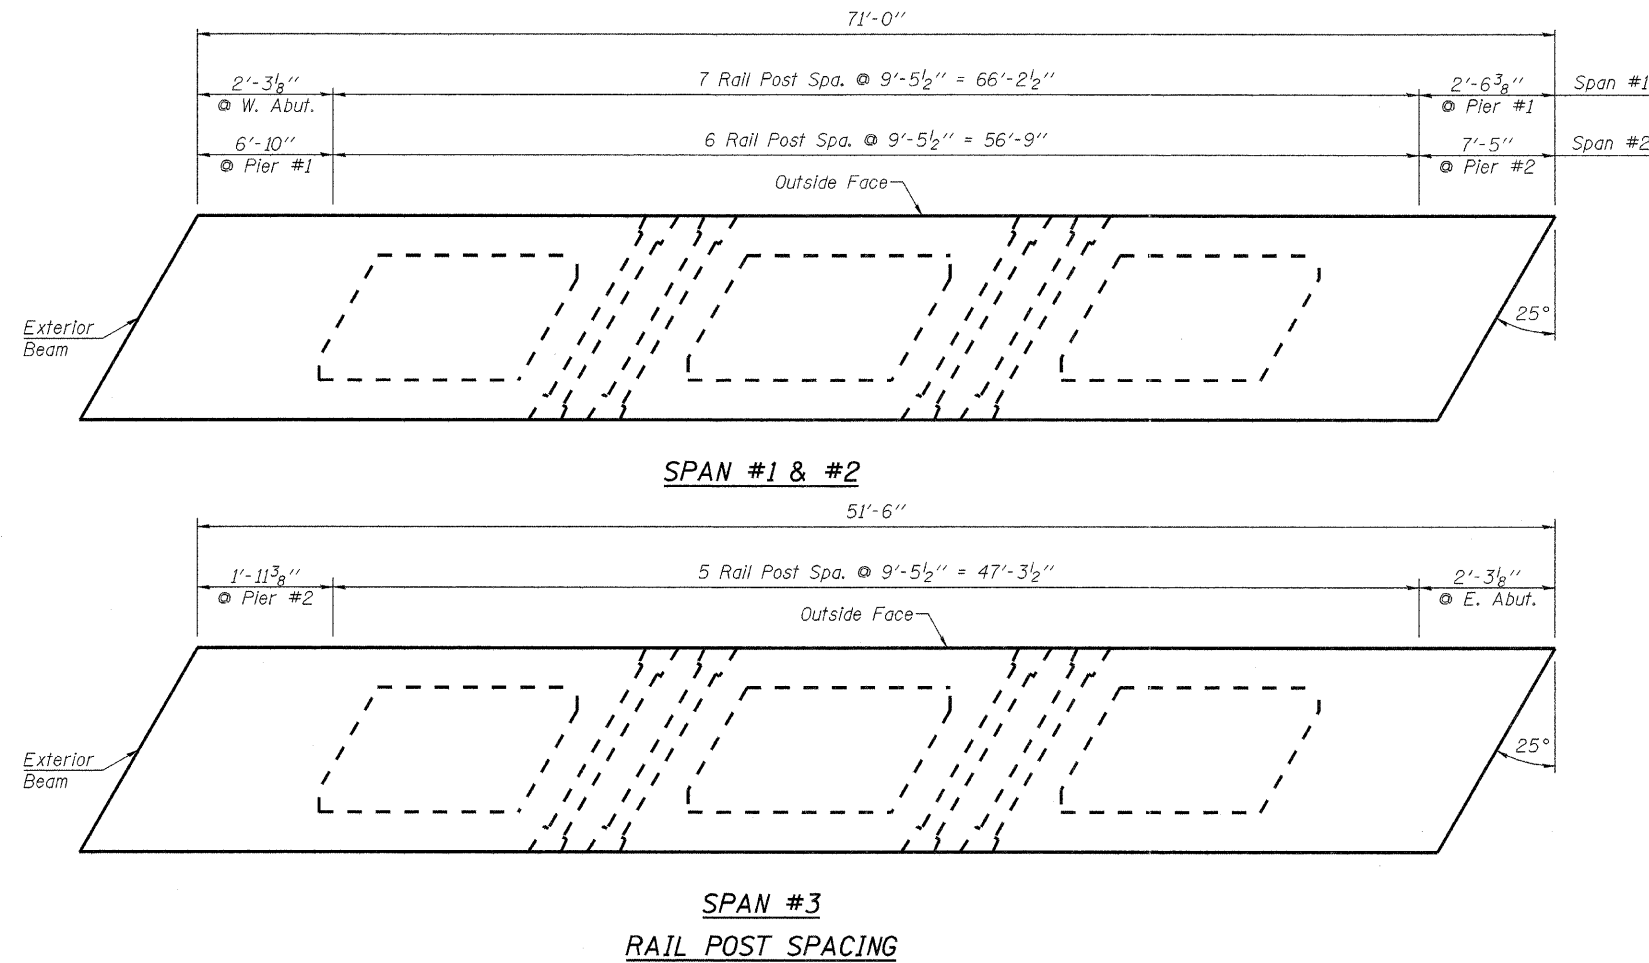

FILE NAME = 11-540.SUPER.DGN

USER NAME = S.A.P.

DESIGNED - A.L.S.

REVISED -

CHECKED - A.R.K. & J.A.M.

REVISED -

DRAWN - S.A.P.

REVISED -

CHECKED - A.R.K.

REVISED -

PLOT SCALE = XXX

PLOT DATE = 01/06/12



FEHR-GRAHAM & ASSOCIATES, LLC
ENGINEERING AND SCIENCE CONSULTANTS
FREEPORT, IL. ROCKFORD, IL. ROCHELLE, IL. MONROE, WI. SPRINGFIELD, IL.

SUPERSTRUCTURE
S.N. 021-4546

TWP. RTE.	SECTION	COUNTY	TOTAL SHEETS	SHEET NO.
151	07-02122-01-BR	DOUGLAS	23	7
ILLINOIS			CONTRACT NO. 91473	
BOURBON ROAD DISTRICT				