


DATE	
BY	
FINISHED SURVEY	
PLOTTED	
TEMPLATE	
AREAS CHECKED	
NO.	

DATE	
BY	
ORIGINAL SURVEY	
PLOTTED	
TEMPLATE	
AREAS CHECKED	
NO.	

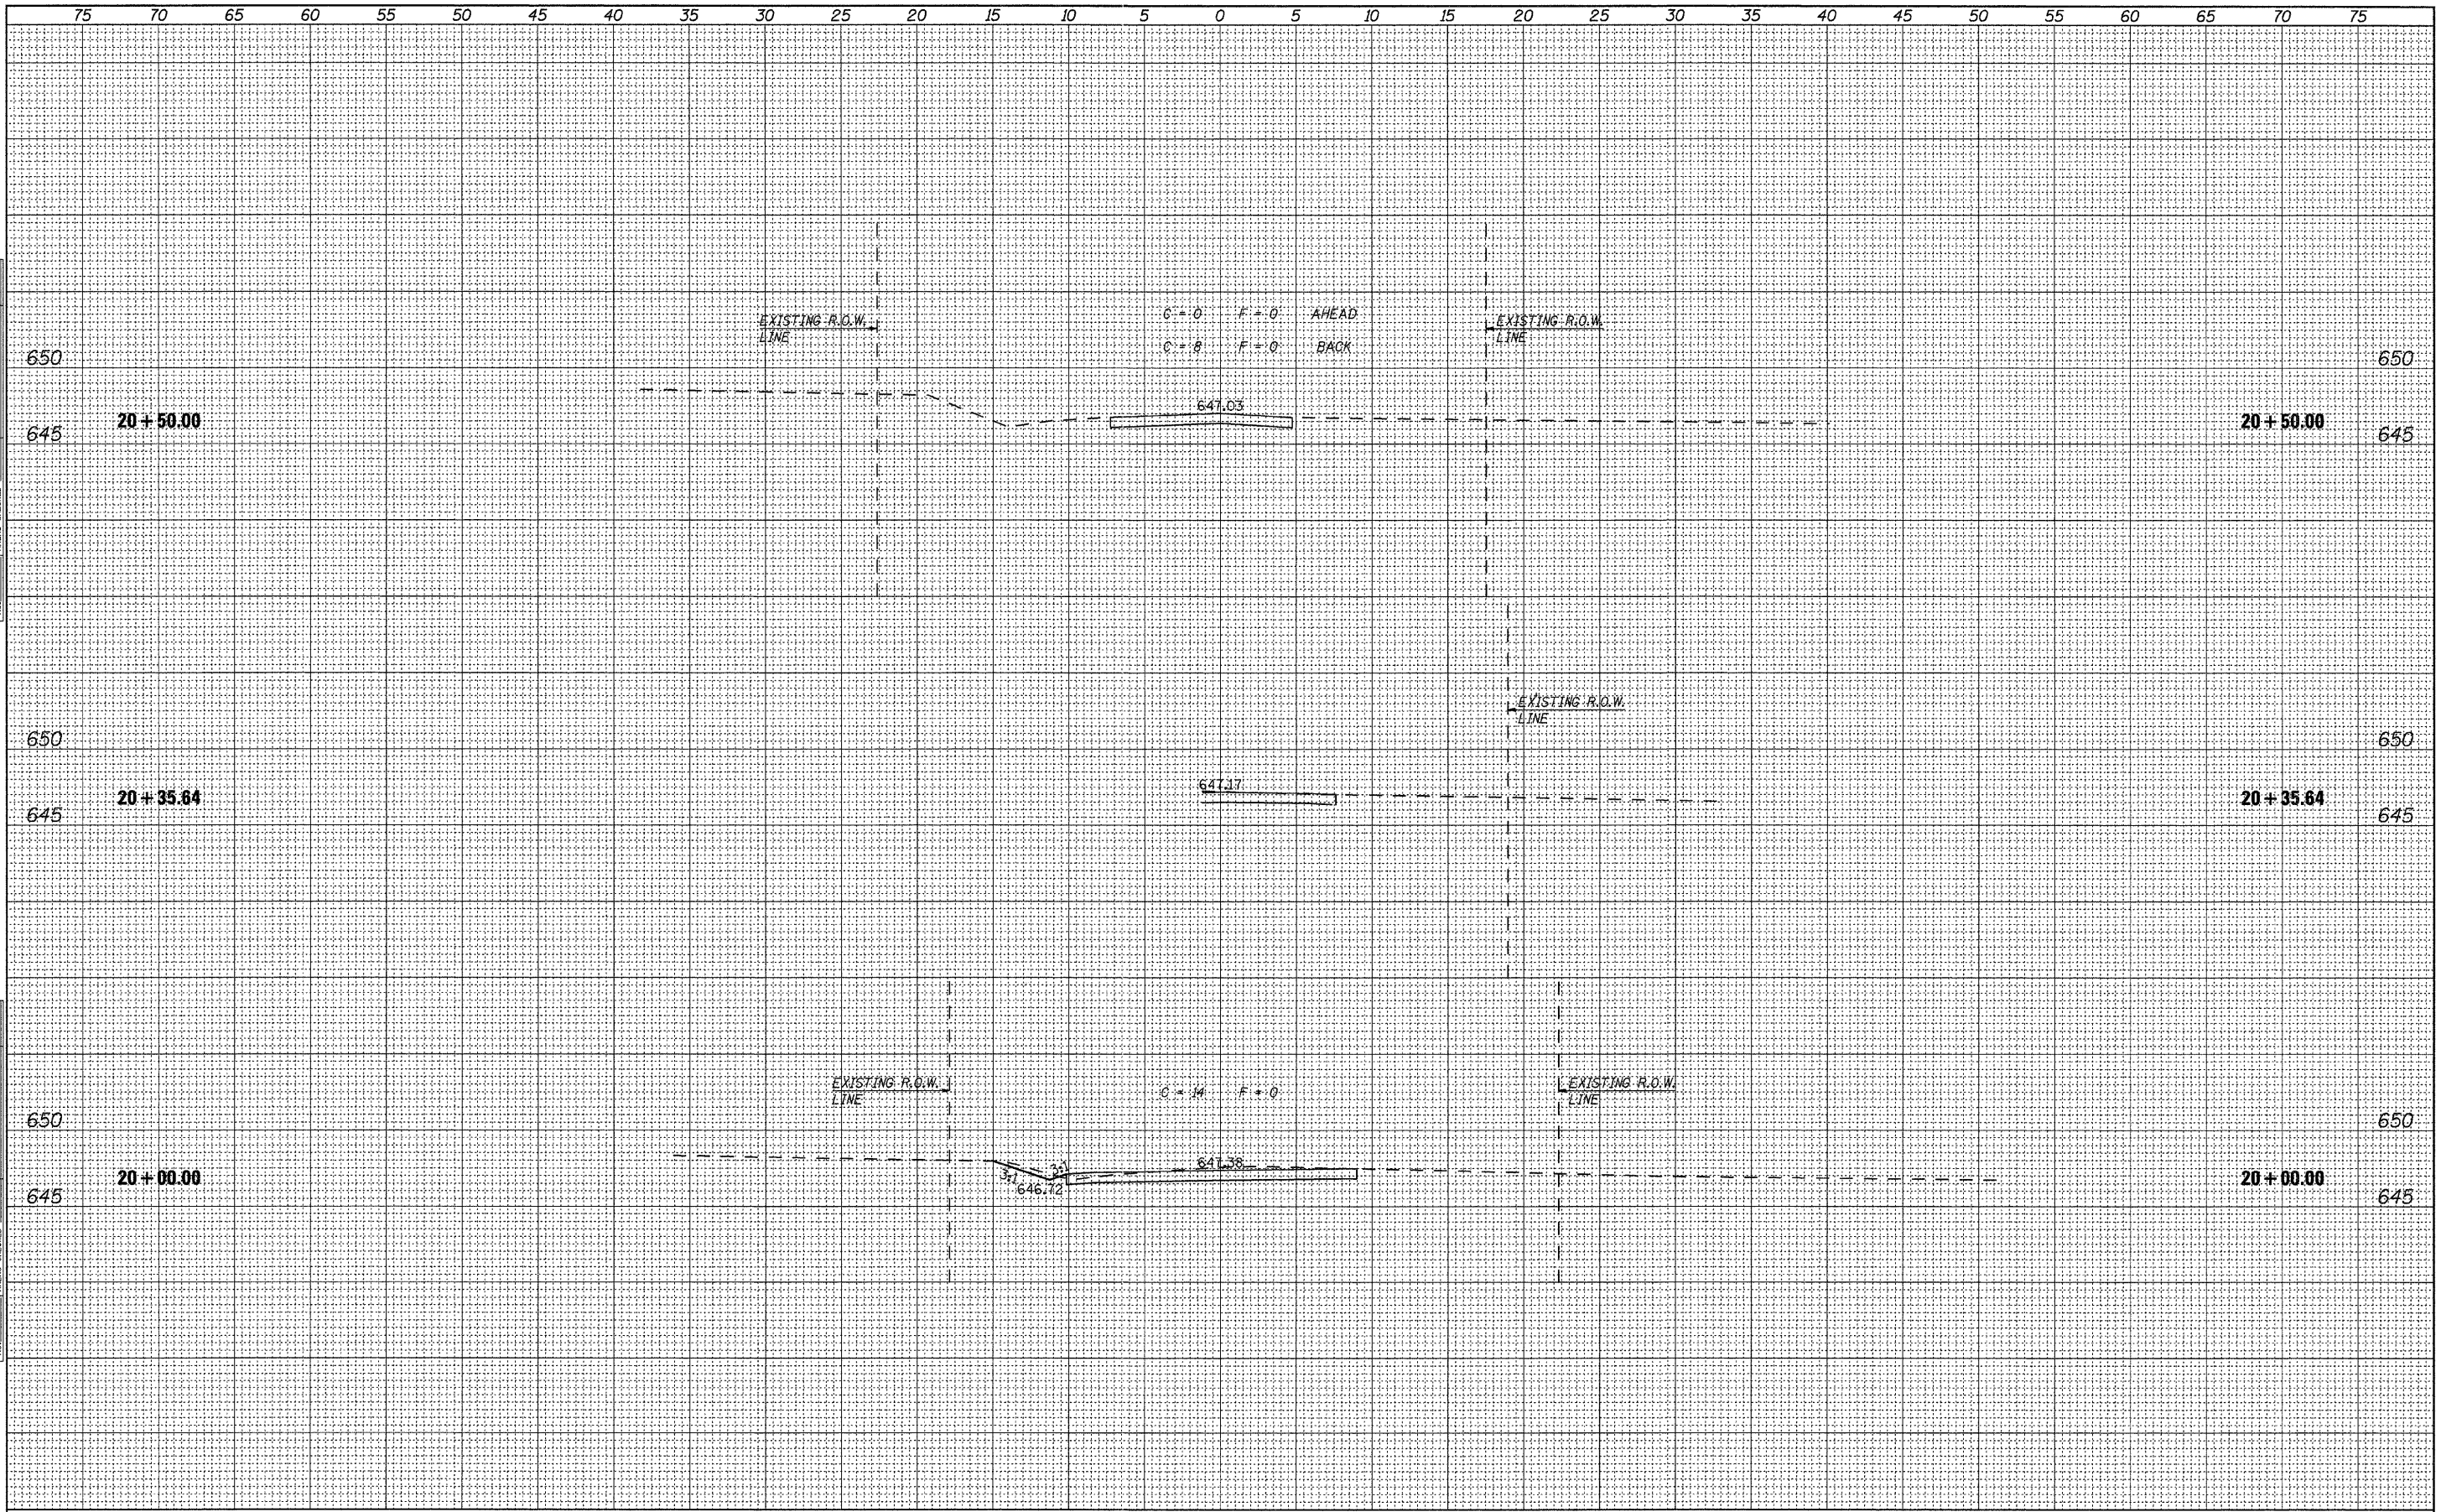

FILE NAME = 11-540.XS-SHEETS.DGN	DESIGNED - G.J.C.	REVISED -	FEHR-GRAHAM & ASSOCIATES, LLC ENGINEERING AND SCIENCE CONSULTANTS FREEPORT, IL ROCKFORD, IL ROCHELLE, IL MONROE, WI SPRINGFIELD, IL www.fehr-graham.com	ROADWAY CROSS SECTIONS - T.R. 151		TWP. 151	SECTION 07-02122-01-BR	COUNTY DOUGLAS	TOTAL SHEETS 23	SHEET NO. 23
PLOTTED BY = S.A.P.	DRAWN - S.A.P.	REVISED -		STA. 20+00.00 TO STA. 20+50.00	ILLINOIS	BOURBON ROAD DISTRICT	CONTRACT NO. 91473			
CHECKED BY = G.J.C.	CHECKED - J.A.M.	REVISED -								
DATE = 03/10/10	DATE - 01/06/12	REVISED -								