


| COUNTY | ROUTE | SECTION | SHT. NO. |
|--------|----------|----------------|----------|
| ADAMS | FAS 1800 | 08-00211-01-SC | 14/22 |

RT. STA. 165+00 TO STA. 168+50

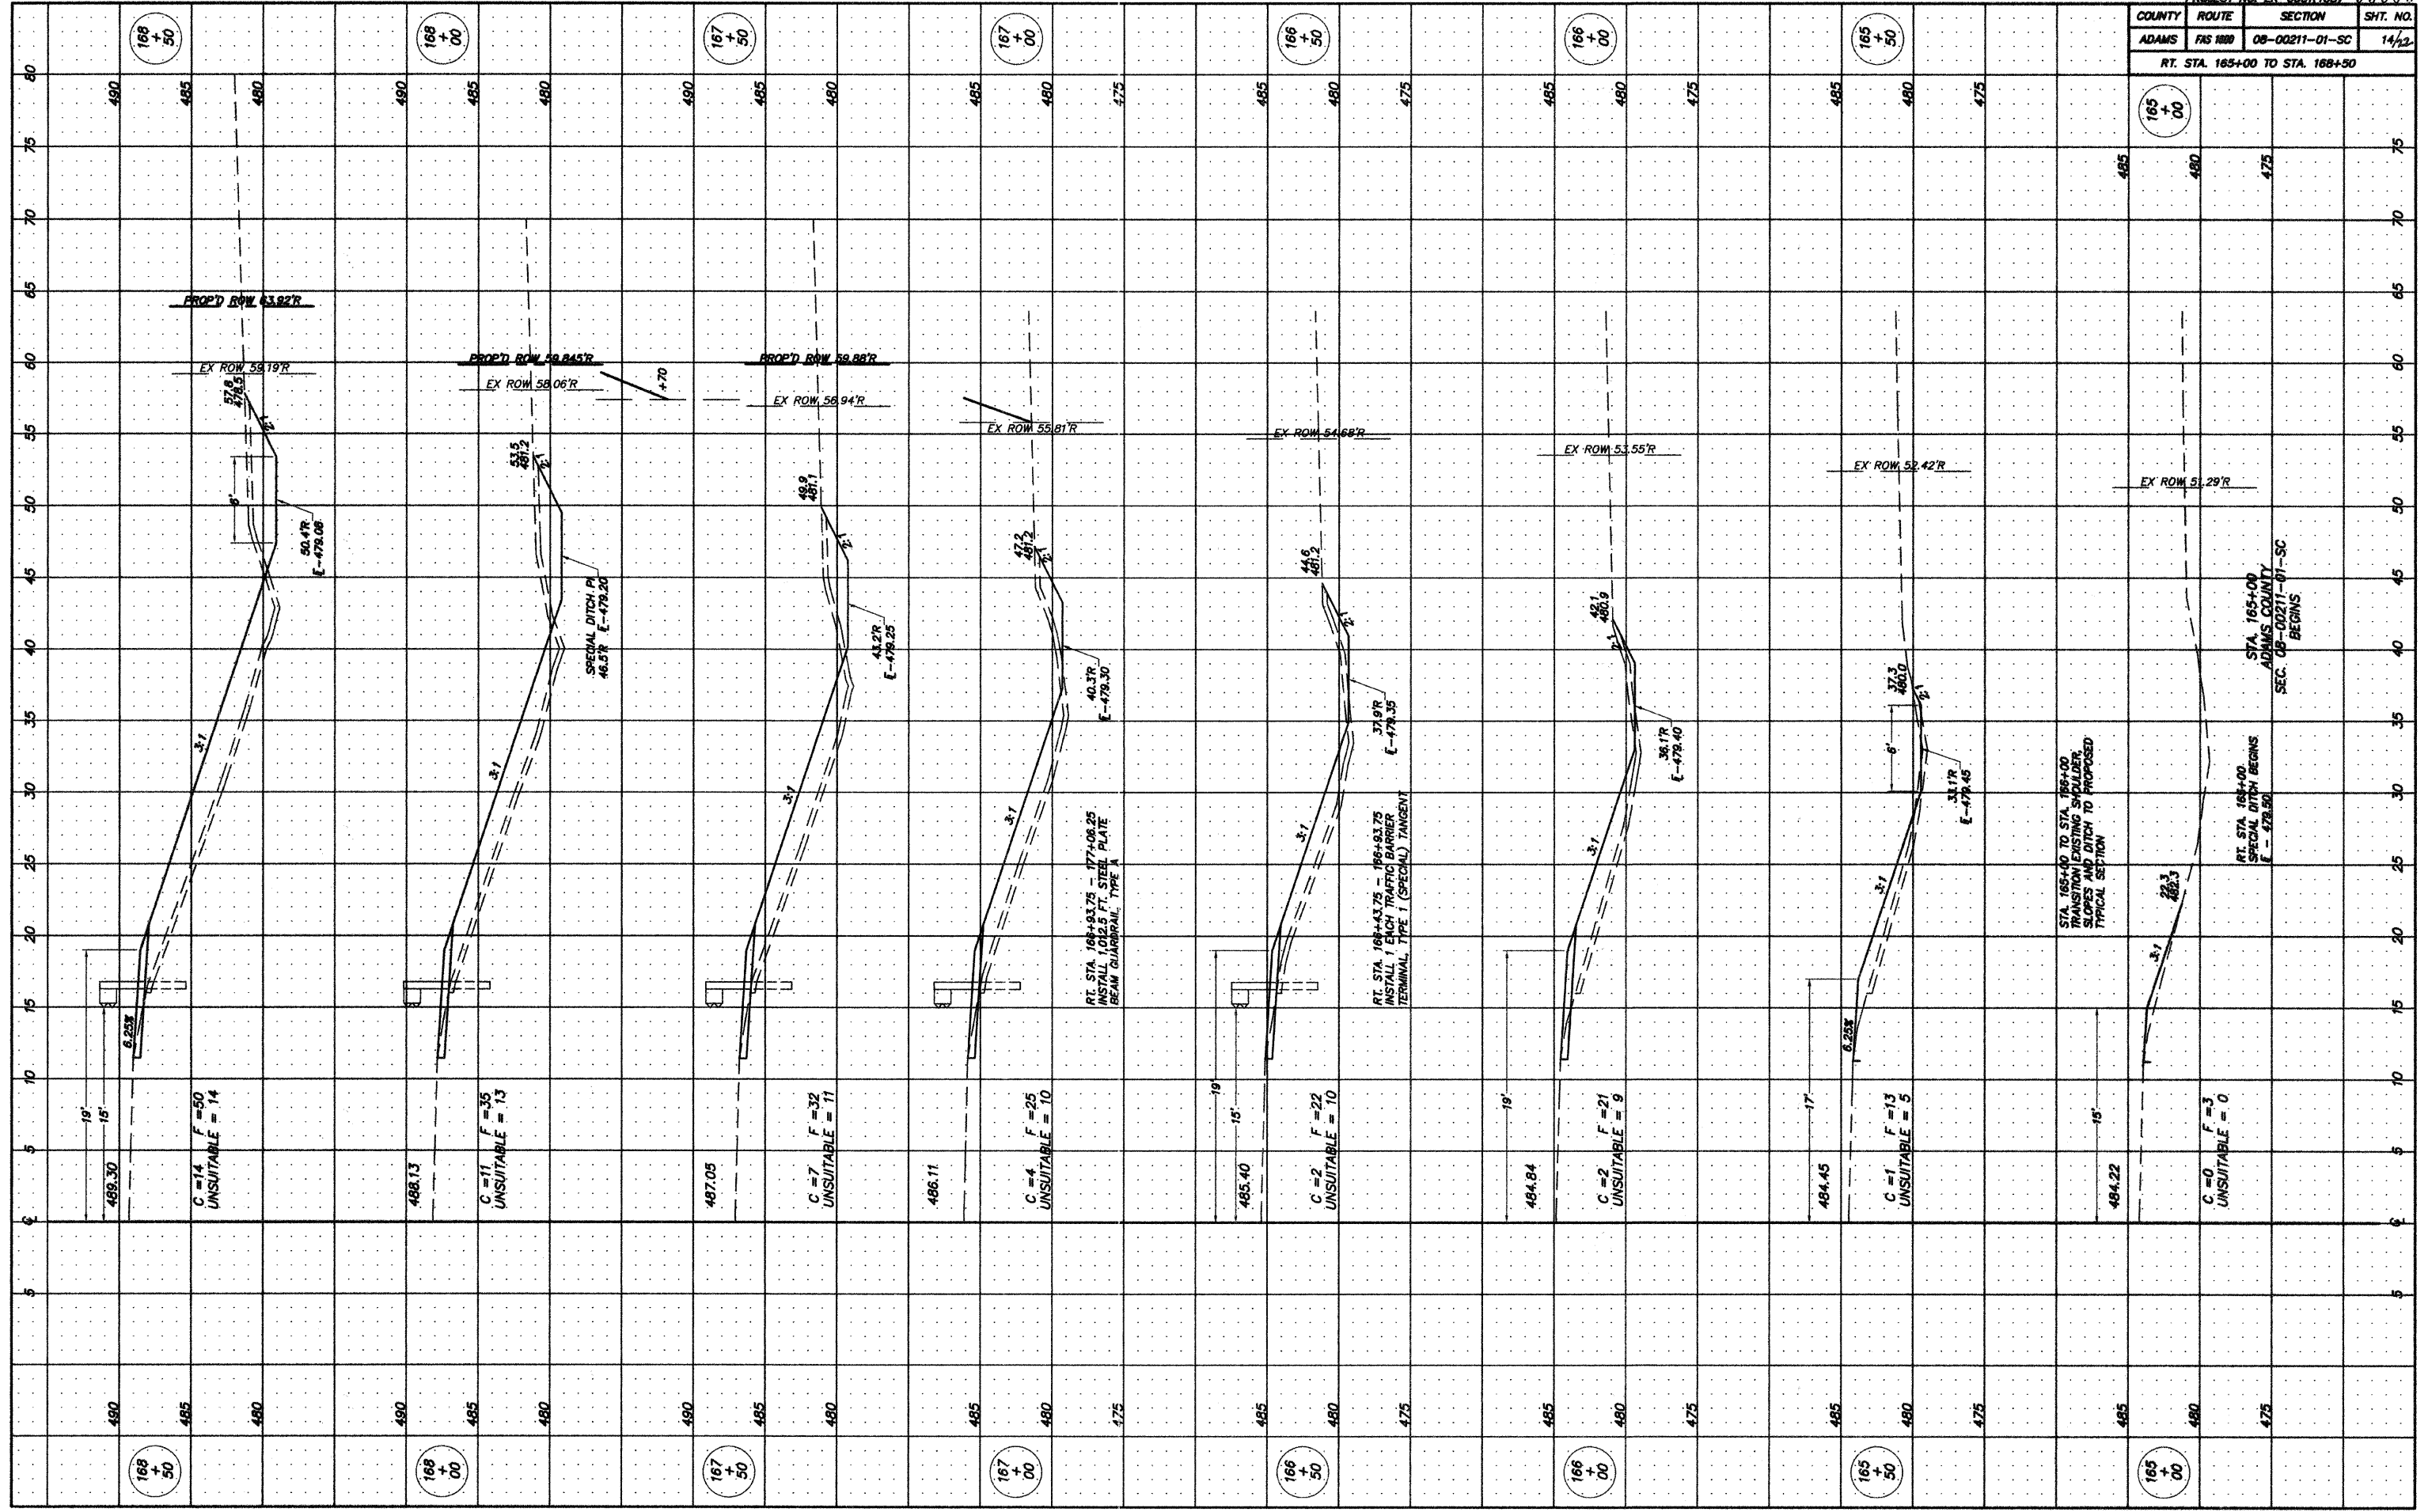

STA. 165+40 TO STA. 166+00
TRANSITION EXISTING SHOULDER,
SLOPES AND DITCH TO PROPOSED
TYPICAL SECTION

STA. 165+00
ADAMS COUNTY
SEC. 08-00211-01-SC
BEGINS

RT. STA. 165+00
SPECIAL DITCH BEGINS
E - 478.90