


FINAL SURVEY	SURVEYED	BY	DATE
NOTE BOOK	PLANT		
NO.	AREAS CHECKED		

ORIGINAL SURVEY	SURVEYED	BY	DATE
NOTE BOOK	PLANT		
NO.	AREAS CHECKED		

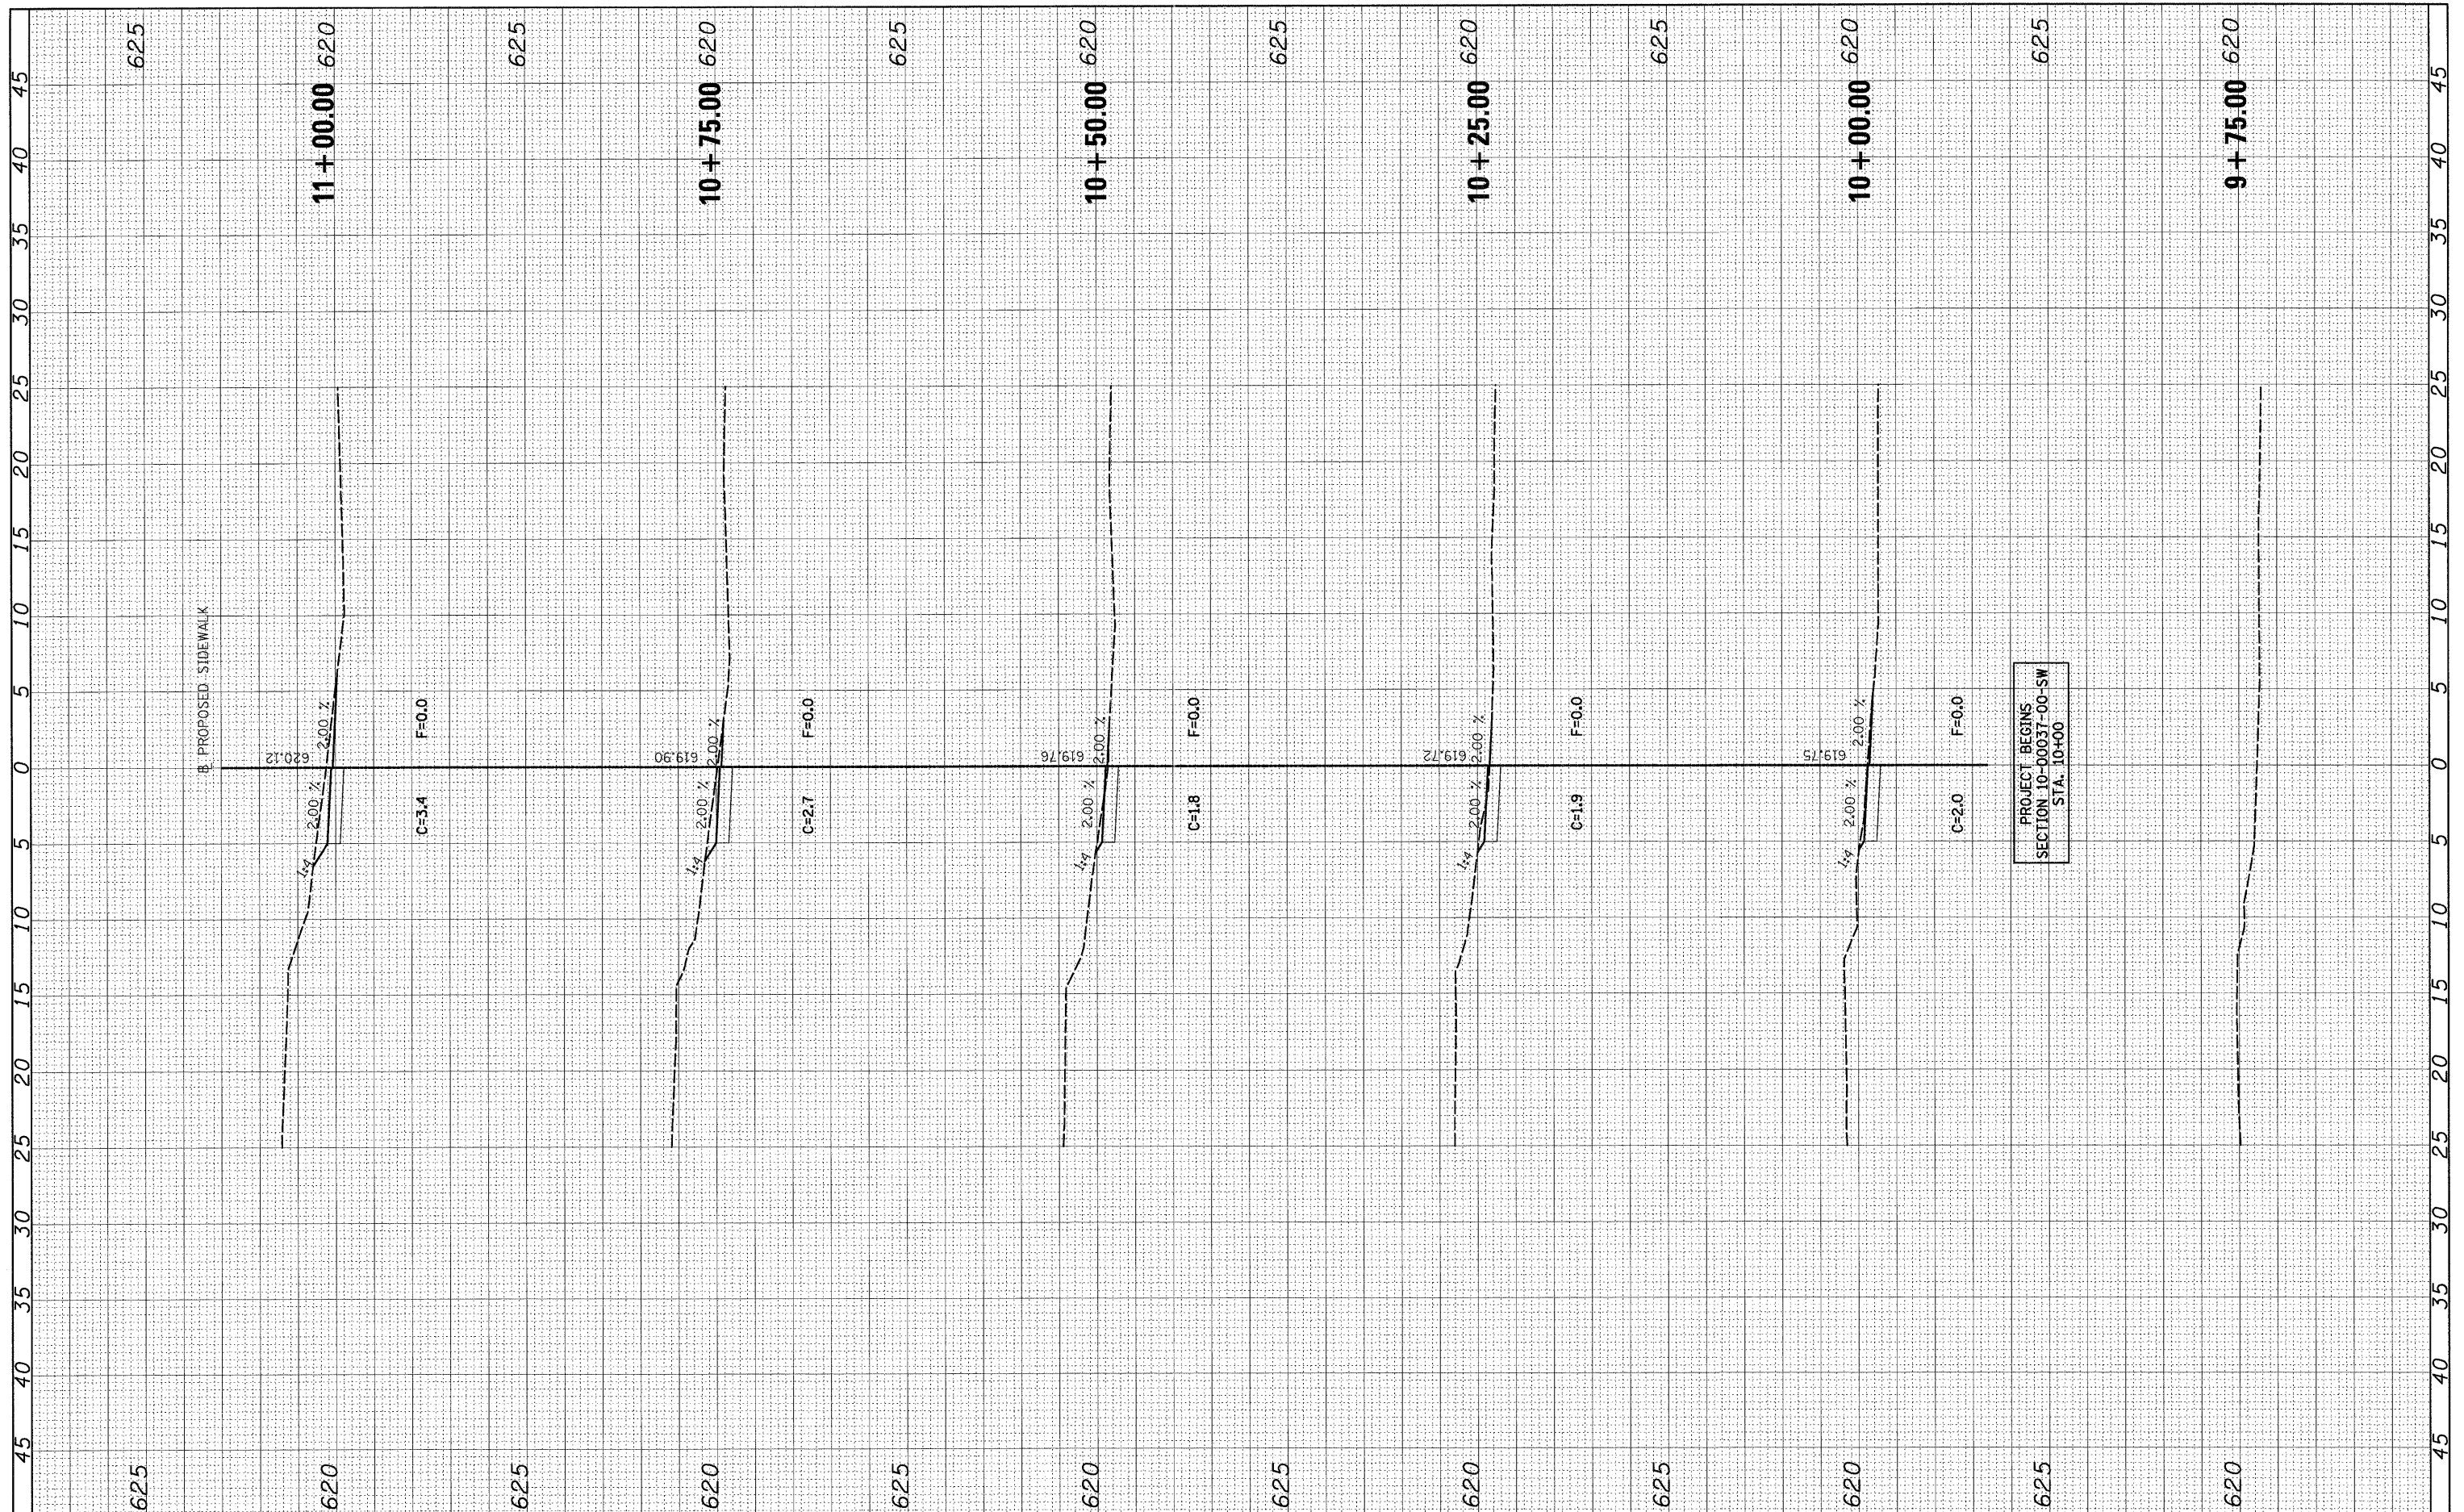

FILE NAME =	USER NAME = _USERDESCR.	DESIGNED - ARG	REVISED - ARG 11-30-2011
H:\6523 Carlinville.ITEP.Sidewalk.Loveless\XS.SHEETS_6523.dgn		DRAWN - ARG	REVISED -
PLOT SCALE = 5.00000 ' / IN.		CHECKED - SAR	REVISED -
PLOT DATE = 12/29/2011		DATE - 10-14-2011	REVISED -

**STATE OF ILLINOIS
DEPARTMENT OF TRANSPORTATION**

LOVELESS PARK ITEP SIDEWALK CROSS SECTIONS			
SCALE:	SHEET NO.	OF SHEETS	STA. 9+75.00 TO STA. 11+00.00

F.A. RTE.	SECTION	COUNTY	TOTAL SHEETS	SHEET NO.
	10-00037-00-SW	MACOUPIN	18	9
				CONTRACT NO. 93566
ILLINOIS FED. AID PROJECT				