


FINAL SURVEY NO. _____
 SURVEYED BY _____ DATE _____
 NOTE BOOK NO. _____
 TEMPLATE AREAS CHECKED _____

ORIGINAL SURVEY NO. _____
 SURVEYED BY _____ DATE _____
 NOTE BOOK NO. _____
 TEMPLATE AREAS CHECKED _____

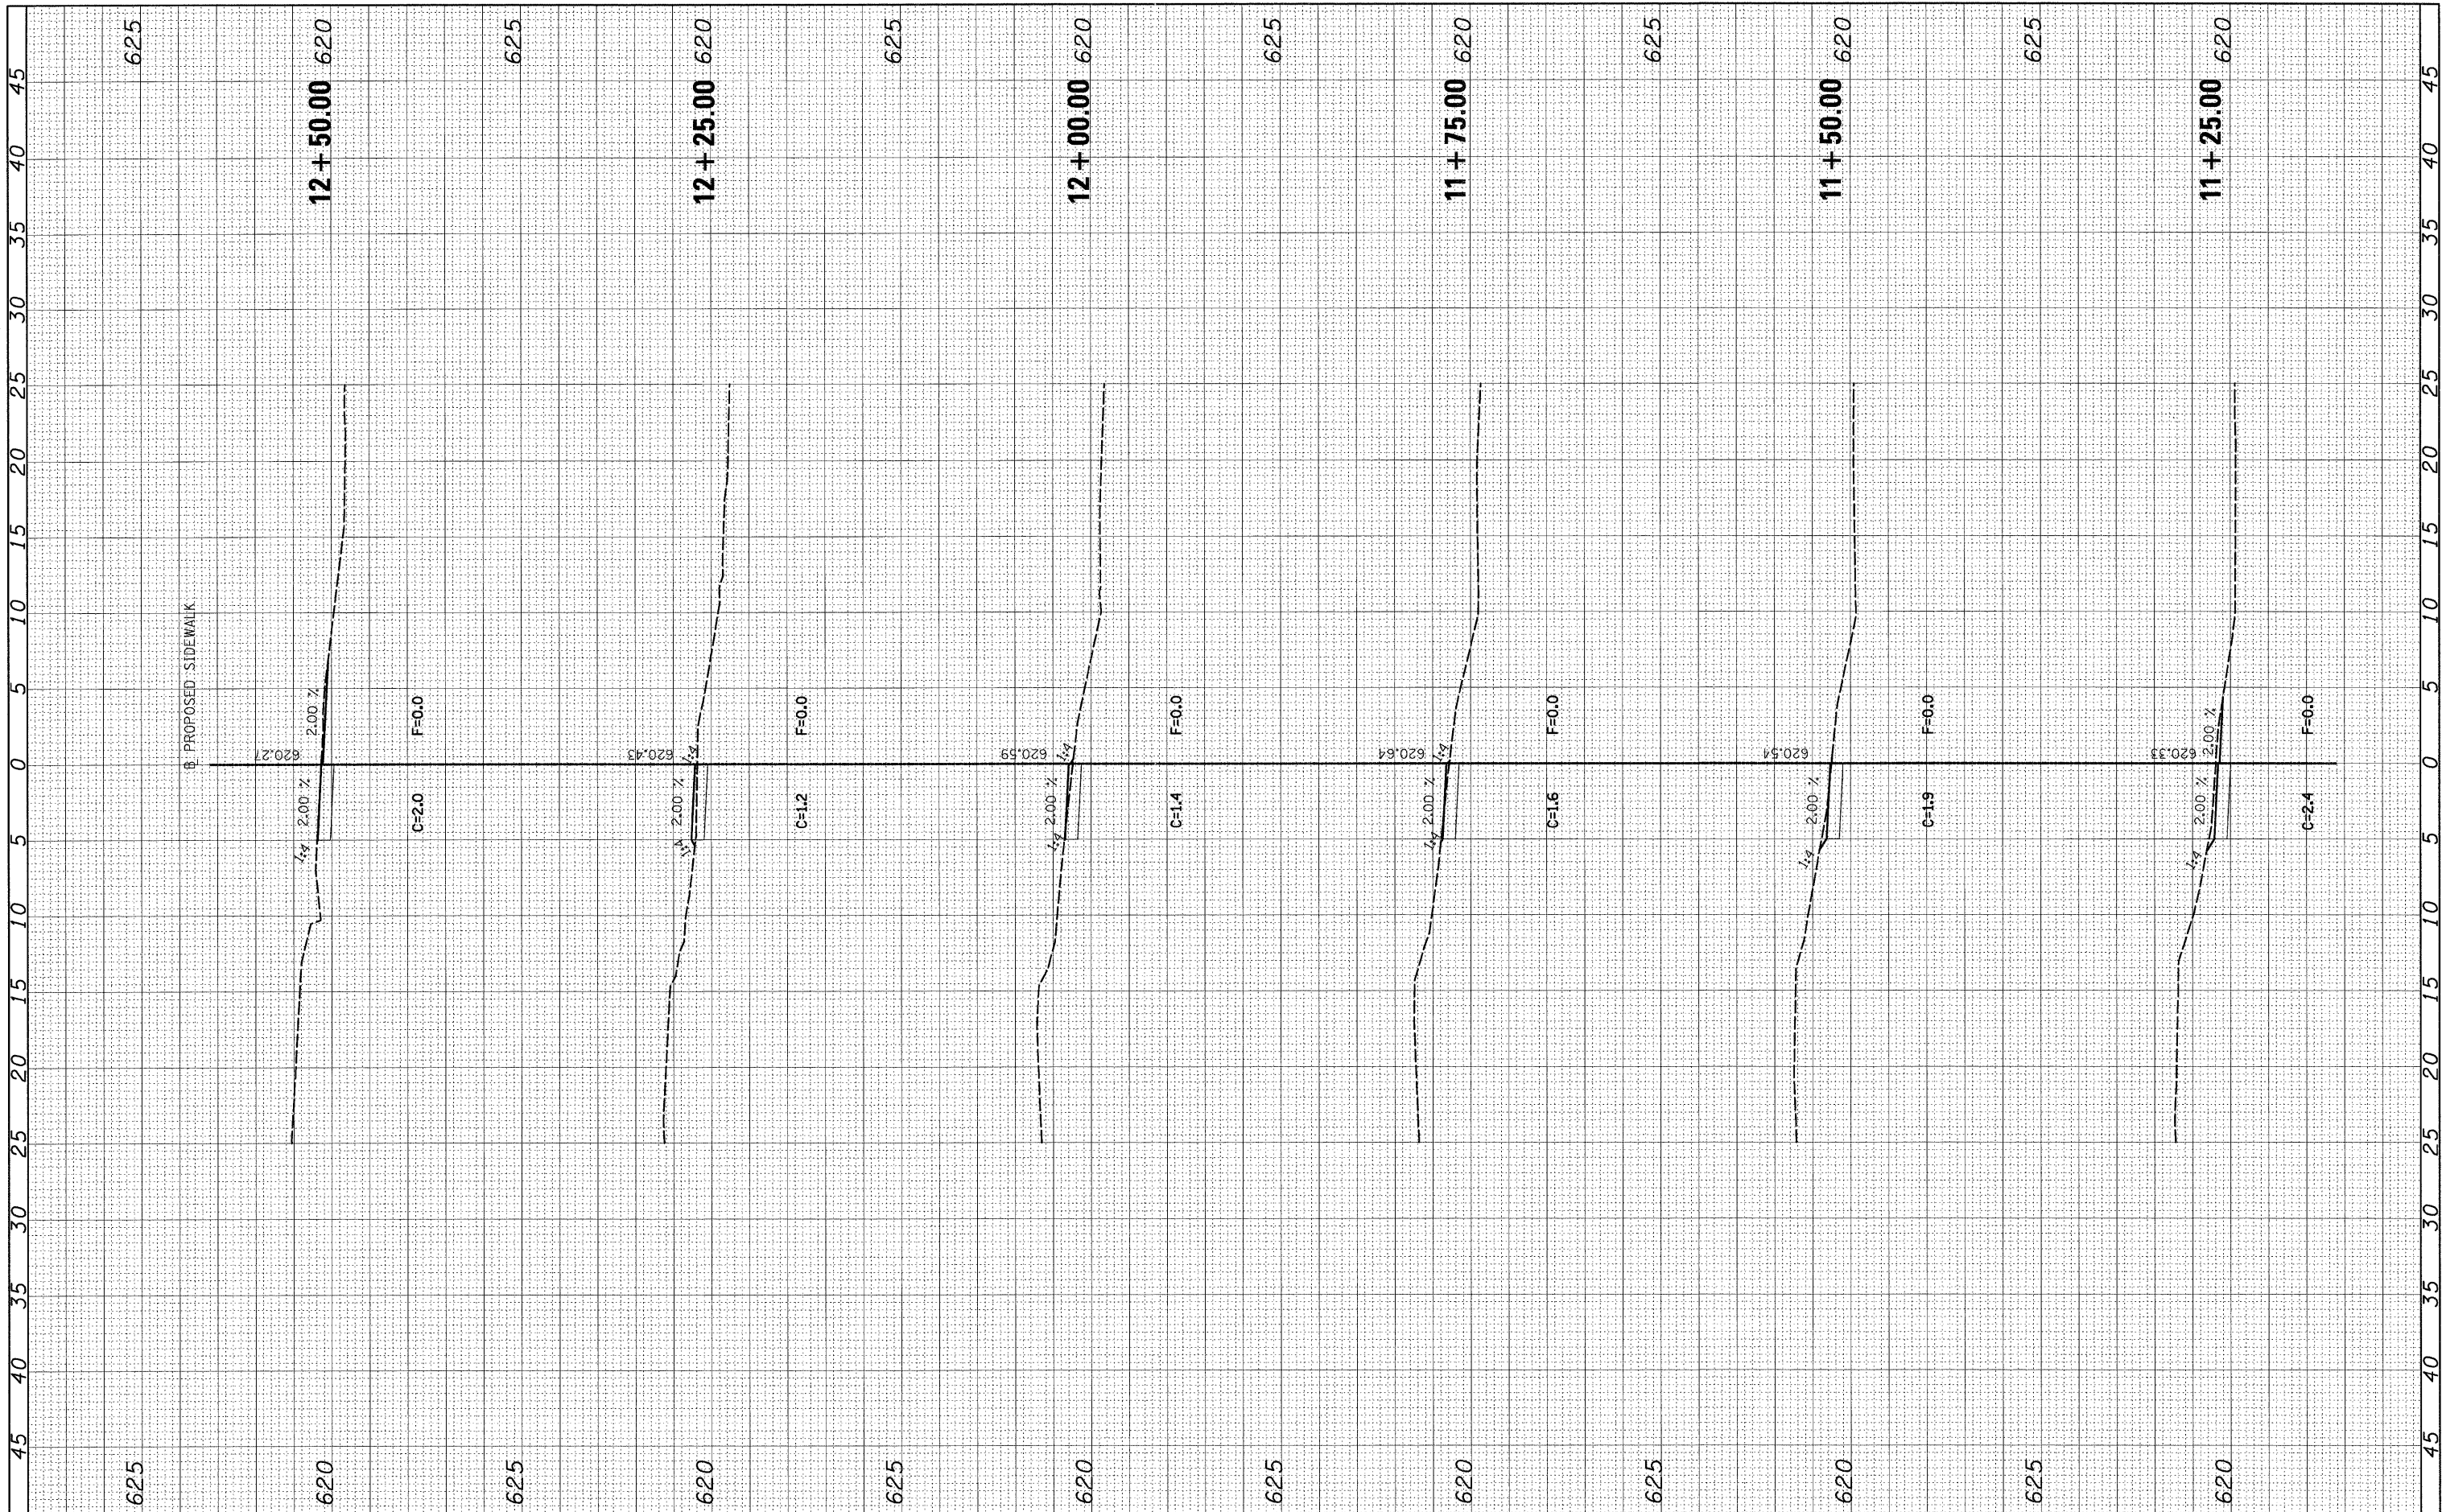

FILE NAME = H:\6523 Carlinville ITEP Sidewalk Loveless\XS.SHEETS_6523.dgn
 USER NAME = _USERDESCR_

DESIGNED - ARG
 DRAWN - ARG
 CHECKED - SAR
 DATE - 10-14-2011

REVISIONS
 REVISION NO. | DATE | DESCRIPTION
 1 | ARG 11-30-2011 |
 2 | |
 3 | |
 4 | |

STATE OF ILLINOIS
 DEPARTMENT OF TRANSPORTATION

LOVELESS PARK ITEP SIDEWALK
 CROSS SECTIONS

SCALE: SHEET NO. OF SHEETS STA. 11+25.00 TO STA. 12+50.00

F.A. RTE.	SECTION	COUNTY	TOTAL SHEETS	SHEET NO.
	10-00037-00-SW	MACOUPIN	18	10
CONTRACT NO. 93566			ILLINOIS FED. AID PROJECT	