


FINAL SURVEY	BY	DATE
SURVEYED		
NOTE BOOK		
TEMPLATE		
AREAS CHECKED		
NO.		

ORIGINAL SURVEY	BY	DATE
SURVEYED		
NOTE BOOK		
TEMPLATE		
AREAS CHECKED		
NO.		

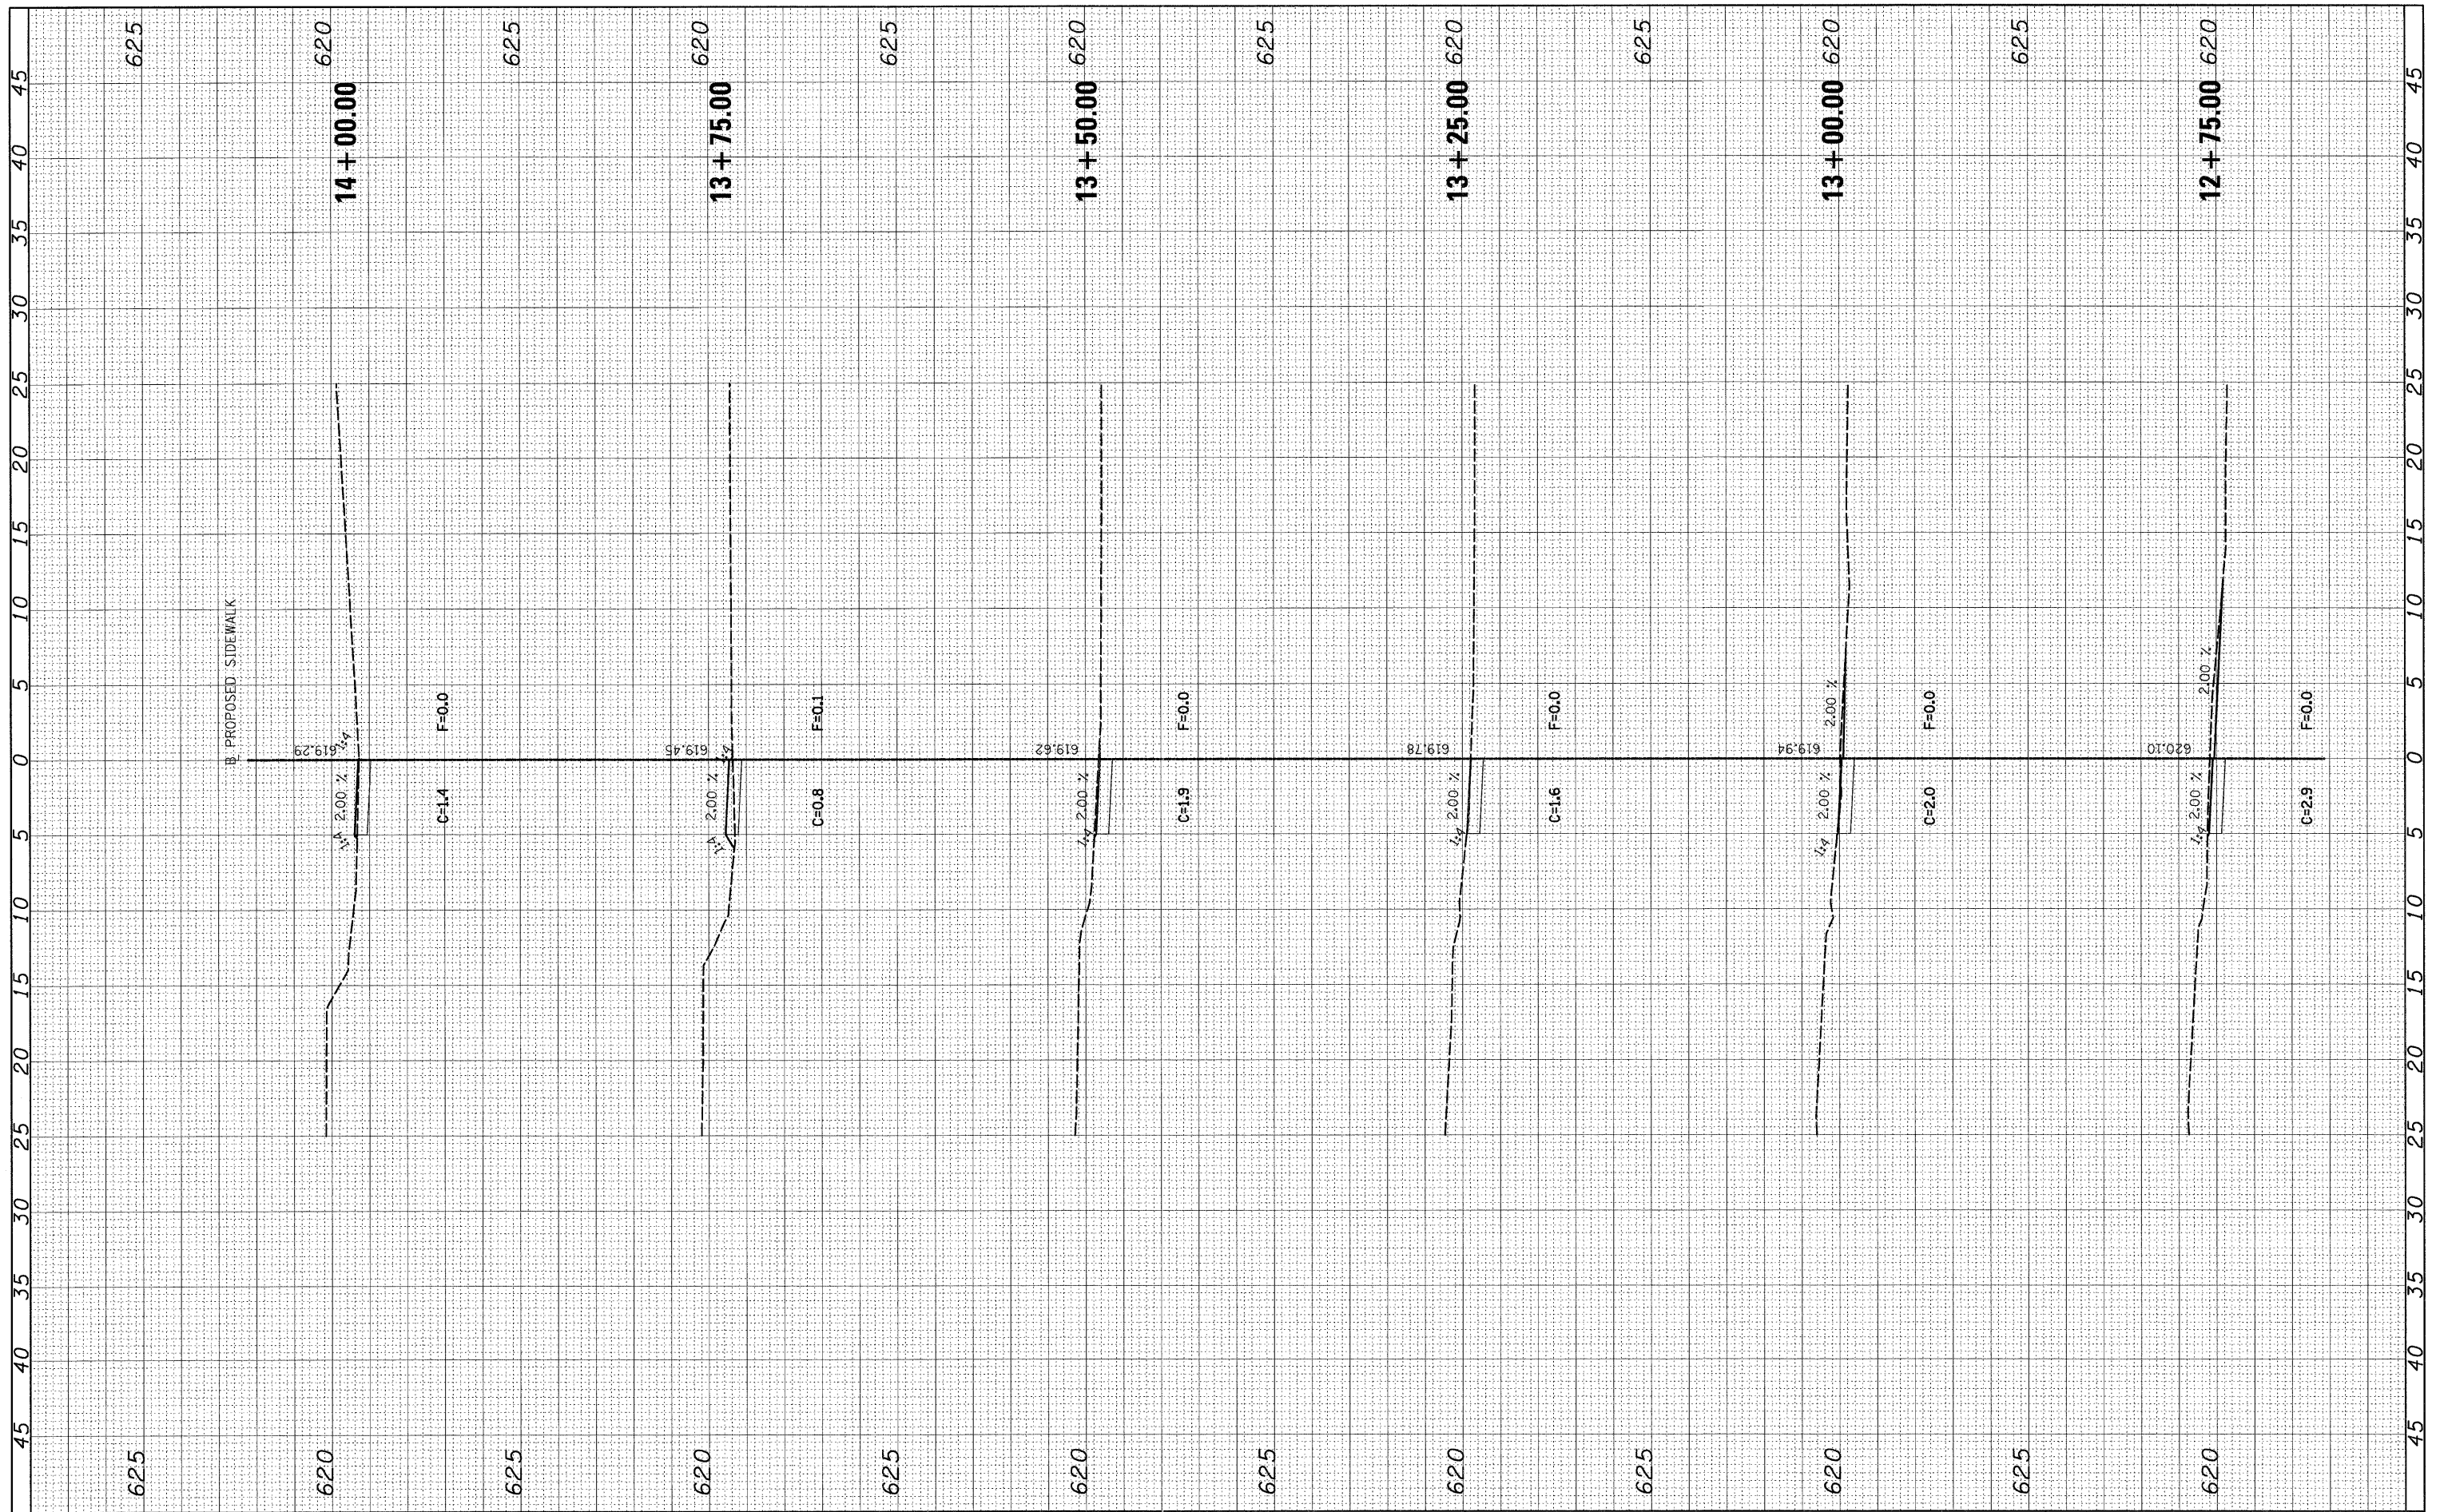

FILE NAME = H:\6523 Carlinville\_ITEP\_Sidewalk\_Loveless\XS\_SHEETS\_6523.dgn  
 USER NAME = \_USERDESCR.  
 DESIGNED - ARG  
 DRAWN - ARG  
 CHECKED - SAR  
 DATE - 10-14-2011

REVISD - ARG 11-30-2011  
 REVISD -  
 REVISD -  
 REVISD -

PLOT SCALE = 5.0000' / IN.  
 PLOT DATE = 12/29/2011

**STATE OF ILLINOIS  
 DEPARTMENT OF TRANSPORTATION**

**LOVELESS PARK ITEP SIDEWALK  
 CROSS SECTIONS**

SCALE: SHEET NO. OF SHEETS STA. 12+75.00 TO STA. 14+00.00

F.A. RTE.	SECTION	COUNTY	TOTAL SHEETS	SHEET NO.
	10-00037-00-SW	MACOUPIN	18	11
CONTRACT NO. 93566				
ILLINOIS FED. AID PROJECT				