


FINAL SURVEY	DATE
SURVEYED	BY
NOTE BOOK	
NO.	
TEMPLATE	
AREAS CHECKED	

ORIGINAL SURVEY	DATE
SURVEYED	BY
NOTE BOOK	
NO.	
TEMPLATE	
AREAS CHECKED	

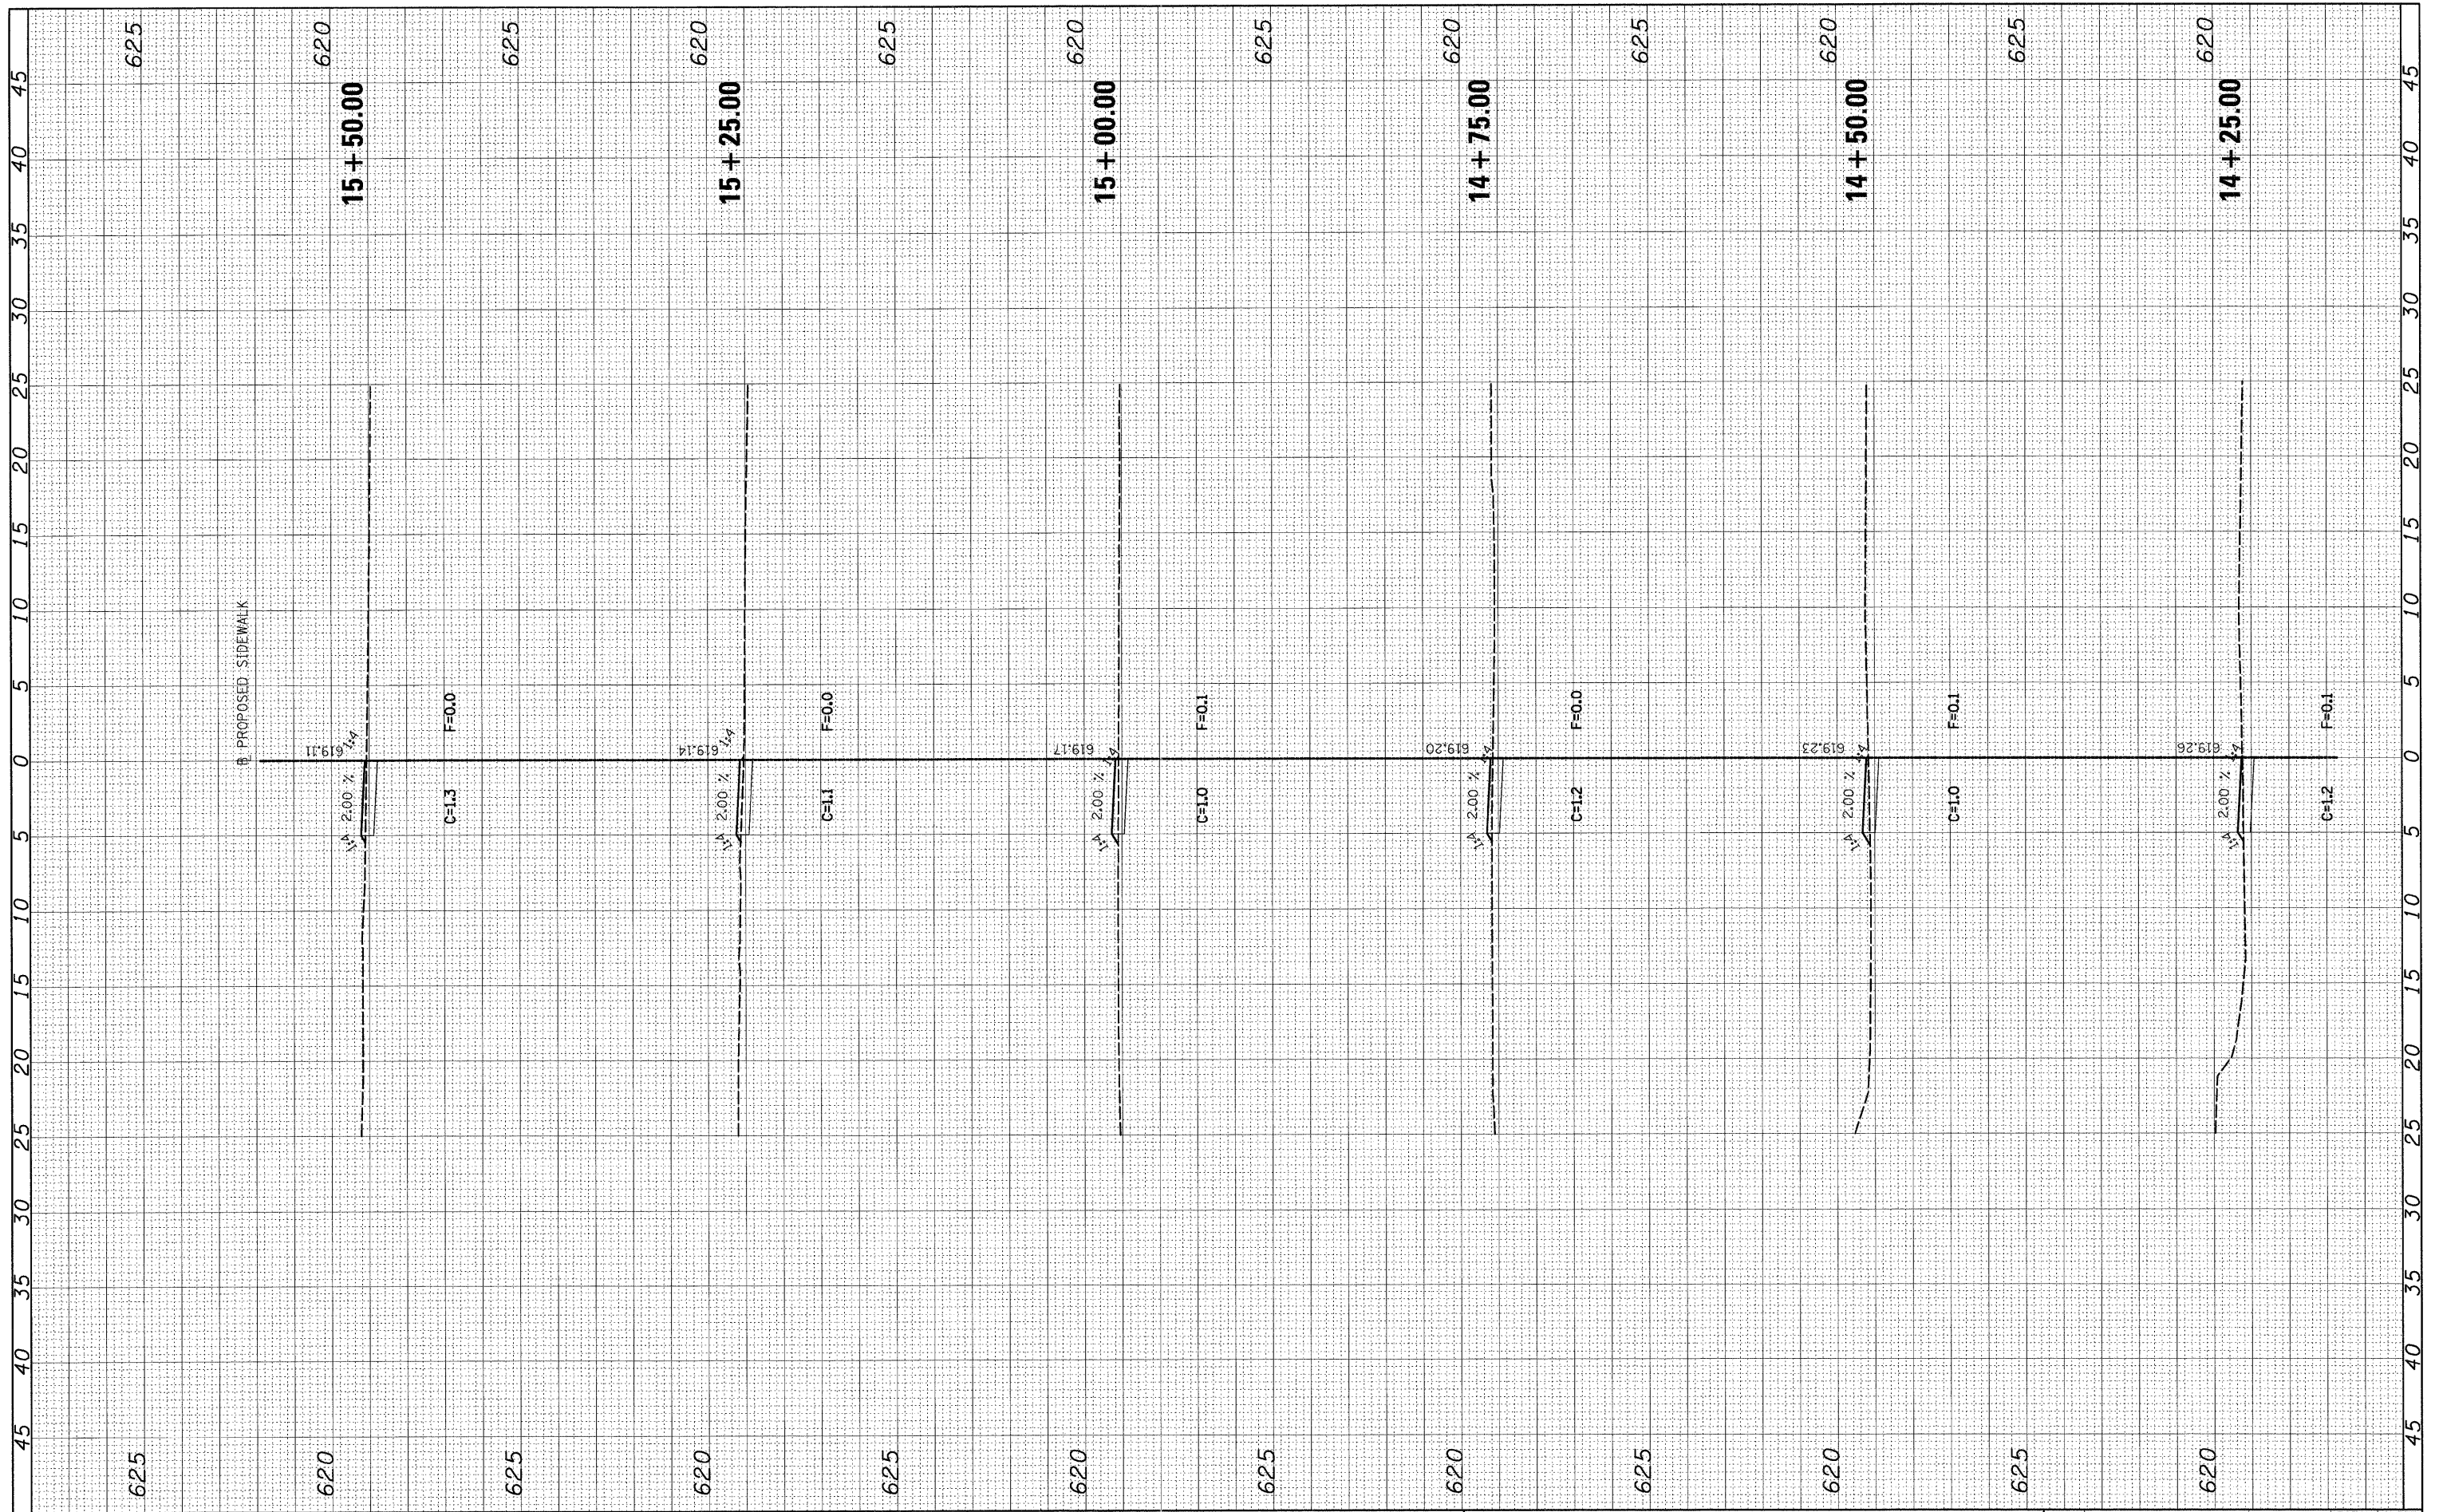

FILE NAME = H:\6523 Carlinville ITEP Sidewalk Loveless\XS.SHEETS\6523.dgn
 USER NAME = USERDESCR.
 DESIGNED - ARG
 DRAWN - ARG
 CHECKED - SAR
 DATE - 10-14-2011
 PLOT SCALE = 5.0000' / 1"
 PLOT DATE = 12/29/2011

DESIGNED - ARG
 DRAWN - ARG
 CHECKED - SAR
 DATE - 10-14-2011
 REVISED - ARG 11-30-2011
 REVISED -
 REVISED -
 REVISED -

**STATE OF ILLINOIS
 DEPARTMENT OF TRANSPORTATION**

**LOVELESS PARK ITEP SIDEWALK
 CROSS SECTIONS**
 SCALE: SHEET NO. OF SHEETS STA. 14+25.00 TO STA. 15+50.00

F.A. RTE.	SECTION	COUNTY	TOTAL SHEETS	SHEET NO.
	10-00037-00-SW	MACOUPIN	18	12
CONTRACT NO. 93566				
ILLINOIS FED. AID PROJECT				