


FINAL SURVEY	BY	DATE
SURVEYED		
NOTE BOOK		
NO.		
AREAS CHECKED		

ORIGINAL SURVEY	BY	DATE
SURVEYED		
NOTE BOOK		
NO.		
AREAS CHECKED		

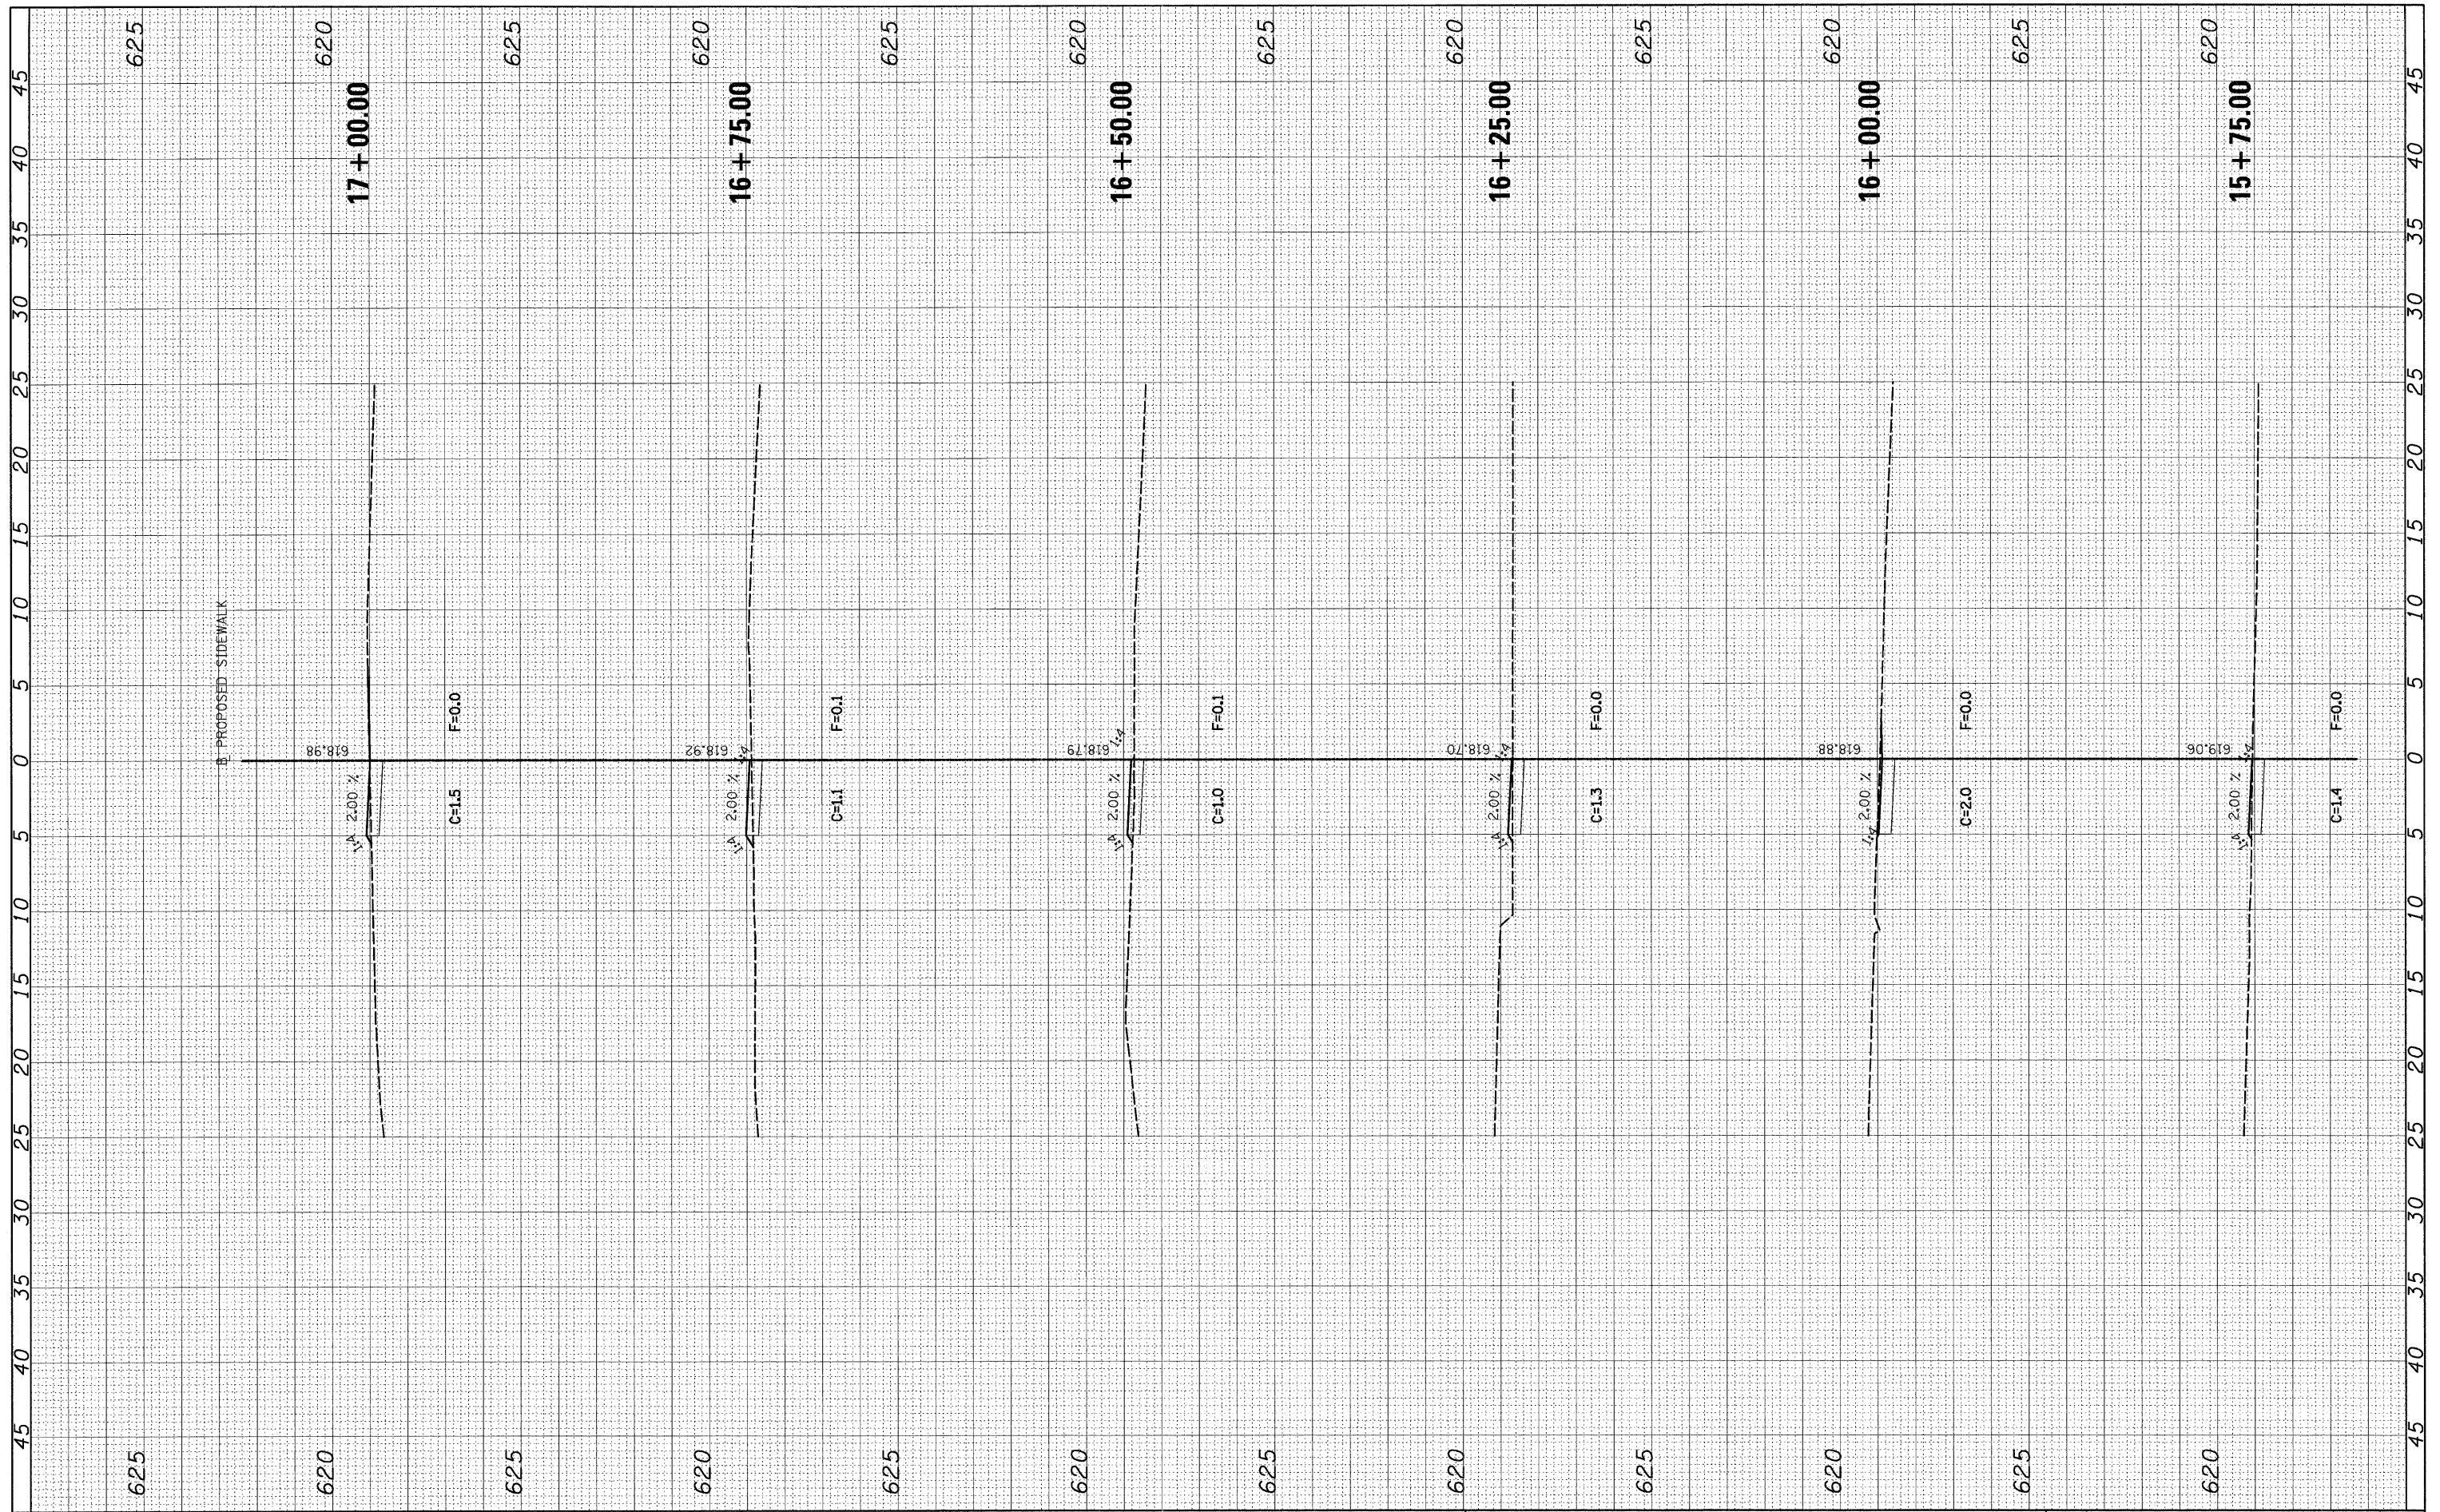

FILE NAME = H:\6523 Carlinville ITEP Sidewalk Loveless\XS\_SHEETS\_6523.dgn

USER NAME = \_USERDESCR\_

PLOT SCALE = 5.00000' / IN.

PLOT DATE = 12/29/2011

DESIGNED - ARG

DRAWN - ARG

CHECKED - SAR

DATE - 10-14-2011

REVISED - ARG 11-30-2011

REVISED -

REVISED -

REVISED -

**STATE OF ILLINOIS  
DEPARTMENT OF TRANSPORTATION**

**LOVELESS PARK ITEP SIDEWALK  
CROSS SECTIONS**

SCALE: SHEET NO. OF SHEETS STA. 15+75.00 TO STA. 17+00.00

F.A. RTE.	SECTION	COUNTY	TOTAL SHEETS	SHEET NO.
	10-00037-00-SW	MACOUPIN	18	13
CONTRACT NO. 93566				
ILLINOIS FED. AID PROJECT				