


| | |
|---------------|------|
| FINAL SURVEY | DATE |
| SURVEYED | BY |
| NOTE BOOK | |
| TEMPLATE | |
| AREAS CHECKED | |
| NO. | |

| | |
|-----------------|------|
| ORIGINAL SURVEY | DATE |
| SURVEYED | BY |
| NOTE BOOK | |
| TEMPLATE | |
| AREAS CHECKED | |
| NO. | |

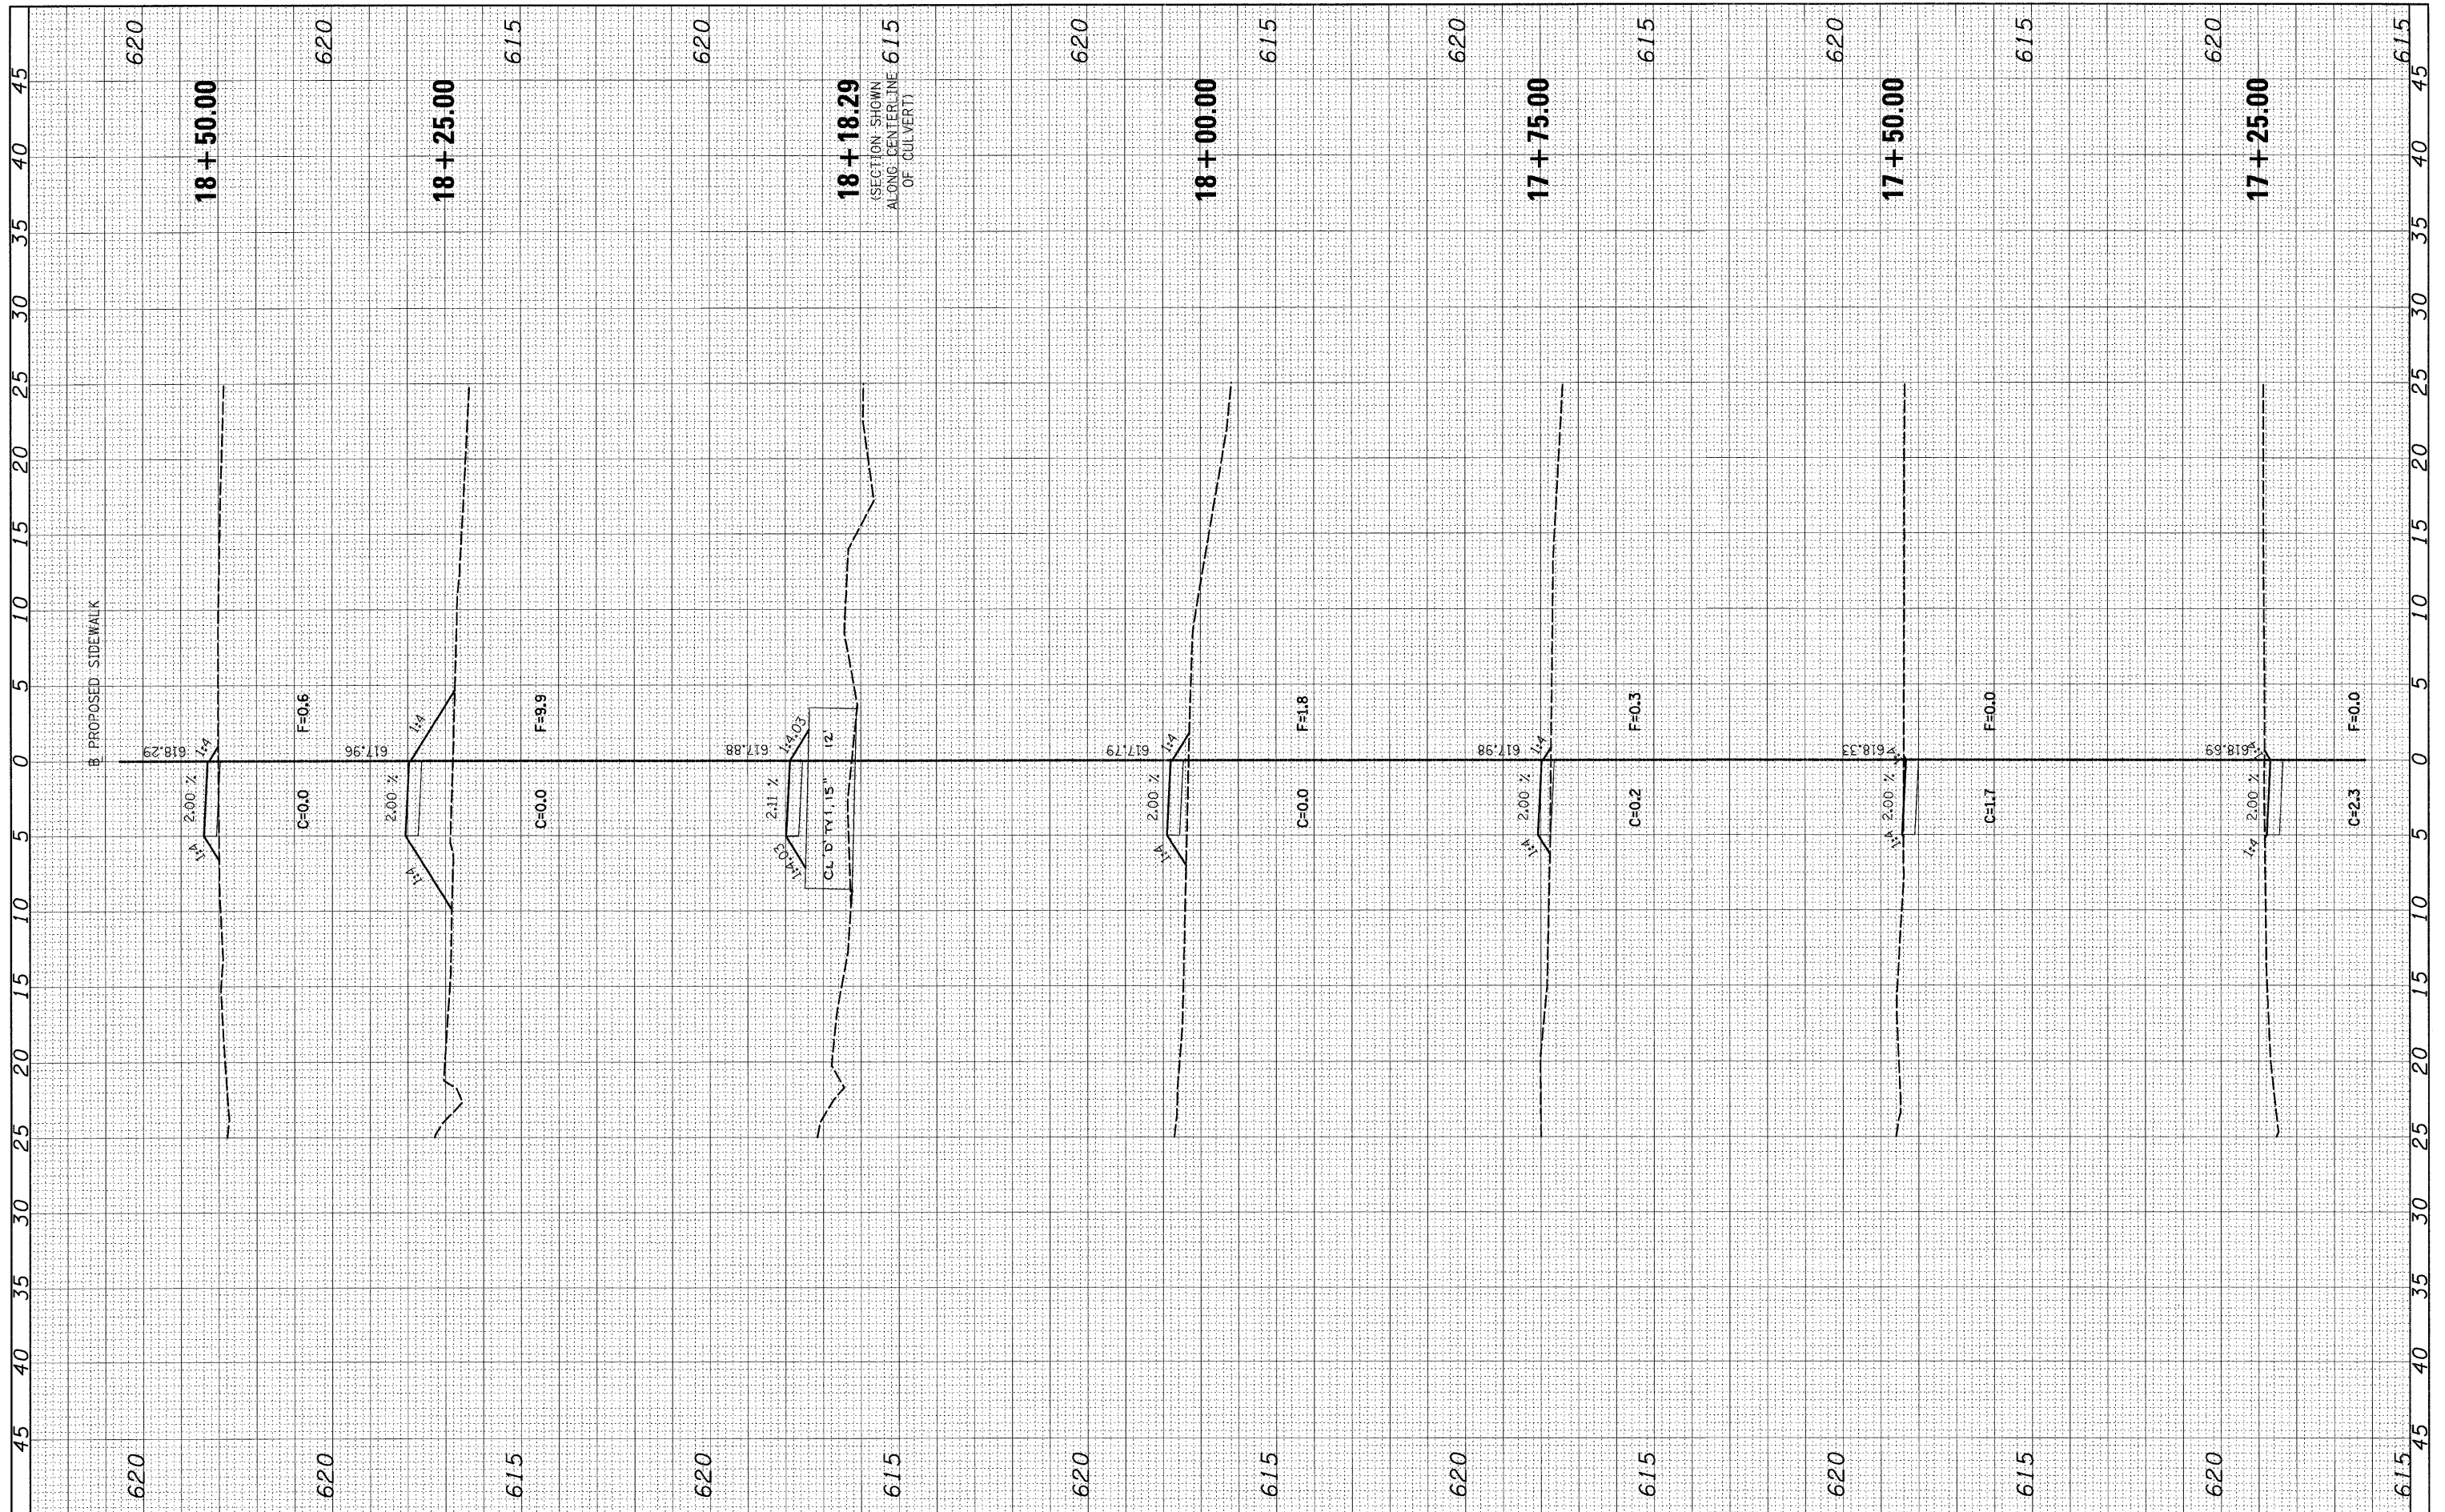

| | | | |
|---|-------------------------|-------------------|--------------------------|
| FILE NAME = | USER NAME = _USERDESCR_ | DESIGNED - ARG | REVISED - ARG 11-30-2011 |
| H:\6523 Carlinville ITEP Sidewalk Loveless\XS SHEETS_6523.dgn | | DRAWN - ARG | REVISED - |
| PLOT SCALE = 5.0000' / IN. | | CHECKED - SAR | REVISED - |
| PLOT DATE = 12/29/2011 | | DATE - 10-14-2011 | REVISED - |

**STATE OF ILLINOIS
DEPARTMENT OF TRANSPORTATION**

| | | | |
|---|-----------|-----------|--------------------------------|
| LOVELESS PARK ITEP SIDEWALK CROSS SECTIONS | | | |
| SCALE: | SHEET NO. | OF SHEETS | STA. 17+25.00 TO STA. 18+50.00 |

| | | | | |
|--------------------|----------------|----------|---------------------------|-----------|
| F.A. RTE. | SECTION | COUNTY | TOTAL SHEETS | SHEET NO. |
| | 10-00037-00-SW | MACOUPIN | 18 | 14 |
| CONTRACT NO. 93566 | | | ILLINOIS FED. AID PROJECT | |