


FINAL SURVEY	SURVEYED	BY	DATE
NOTE BOOK	TEMPLATE		
AREAS CHECKED			

ORIGINAL SURVEY	SURVEYED	BY	DATE
NOTE BOOK	TEMPLATE		
AREAS CHECKED			

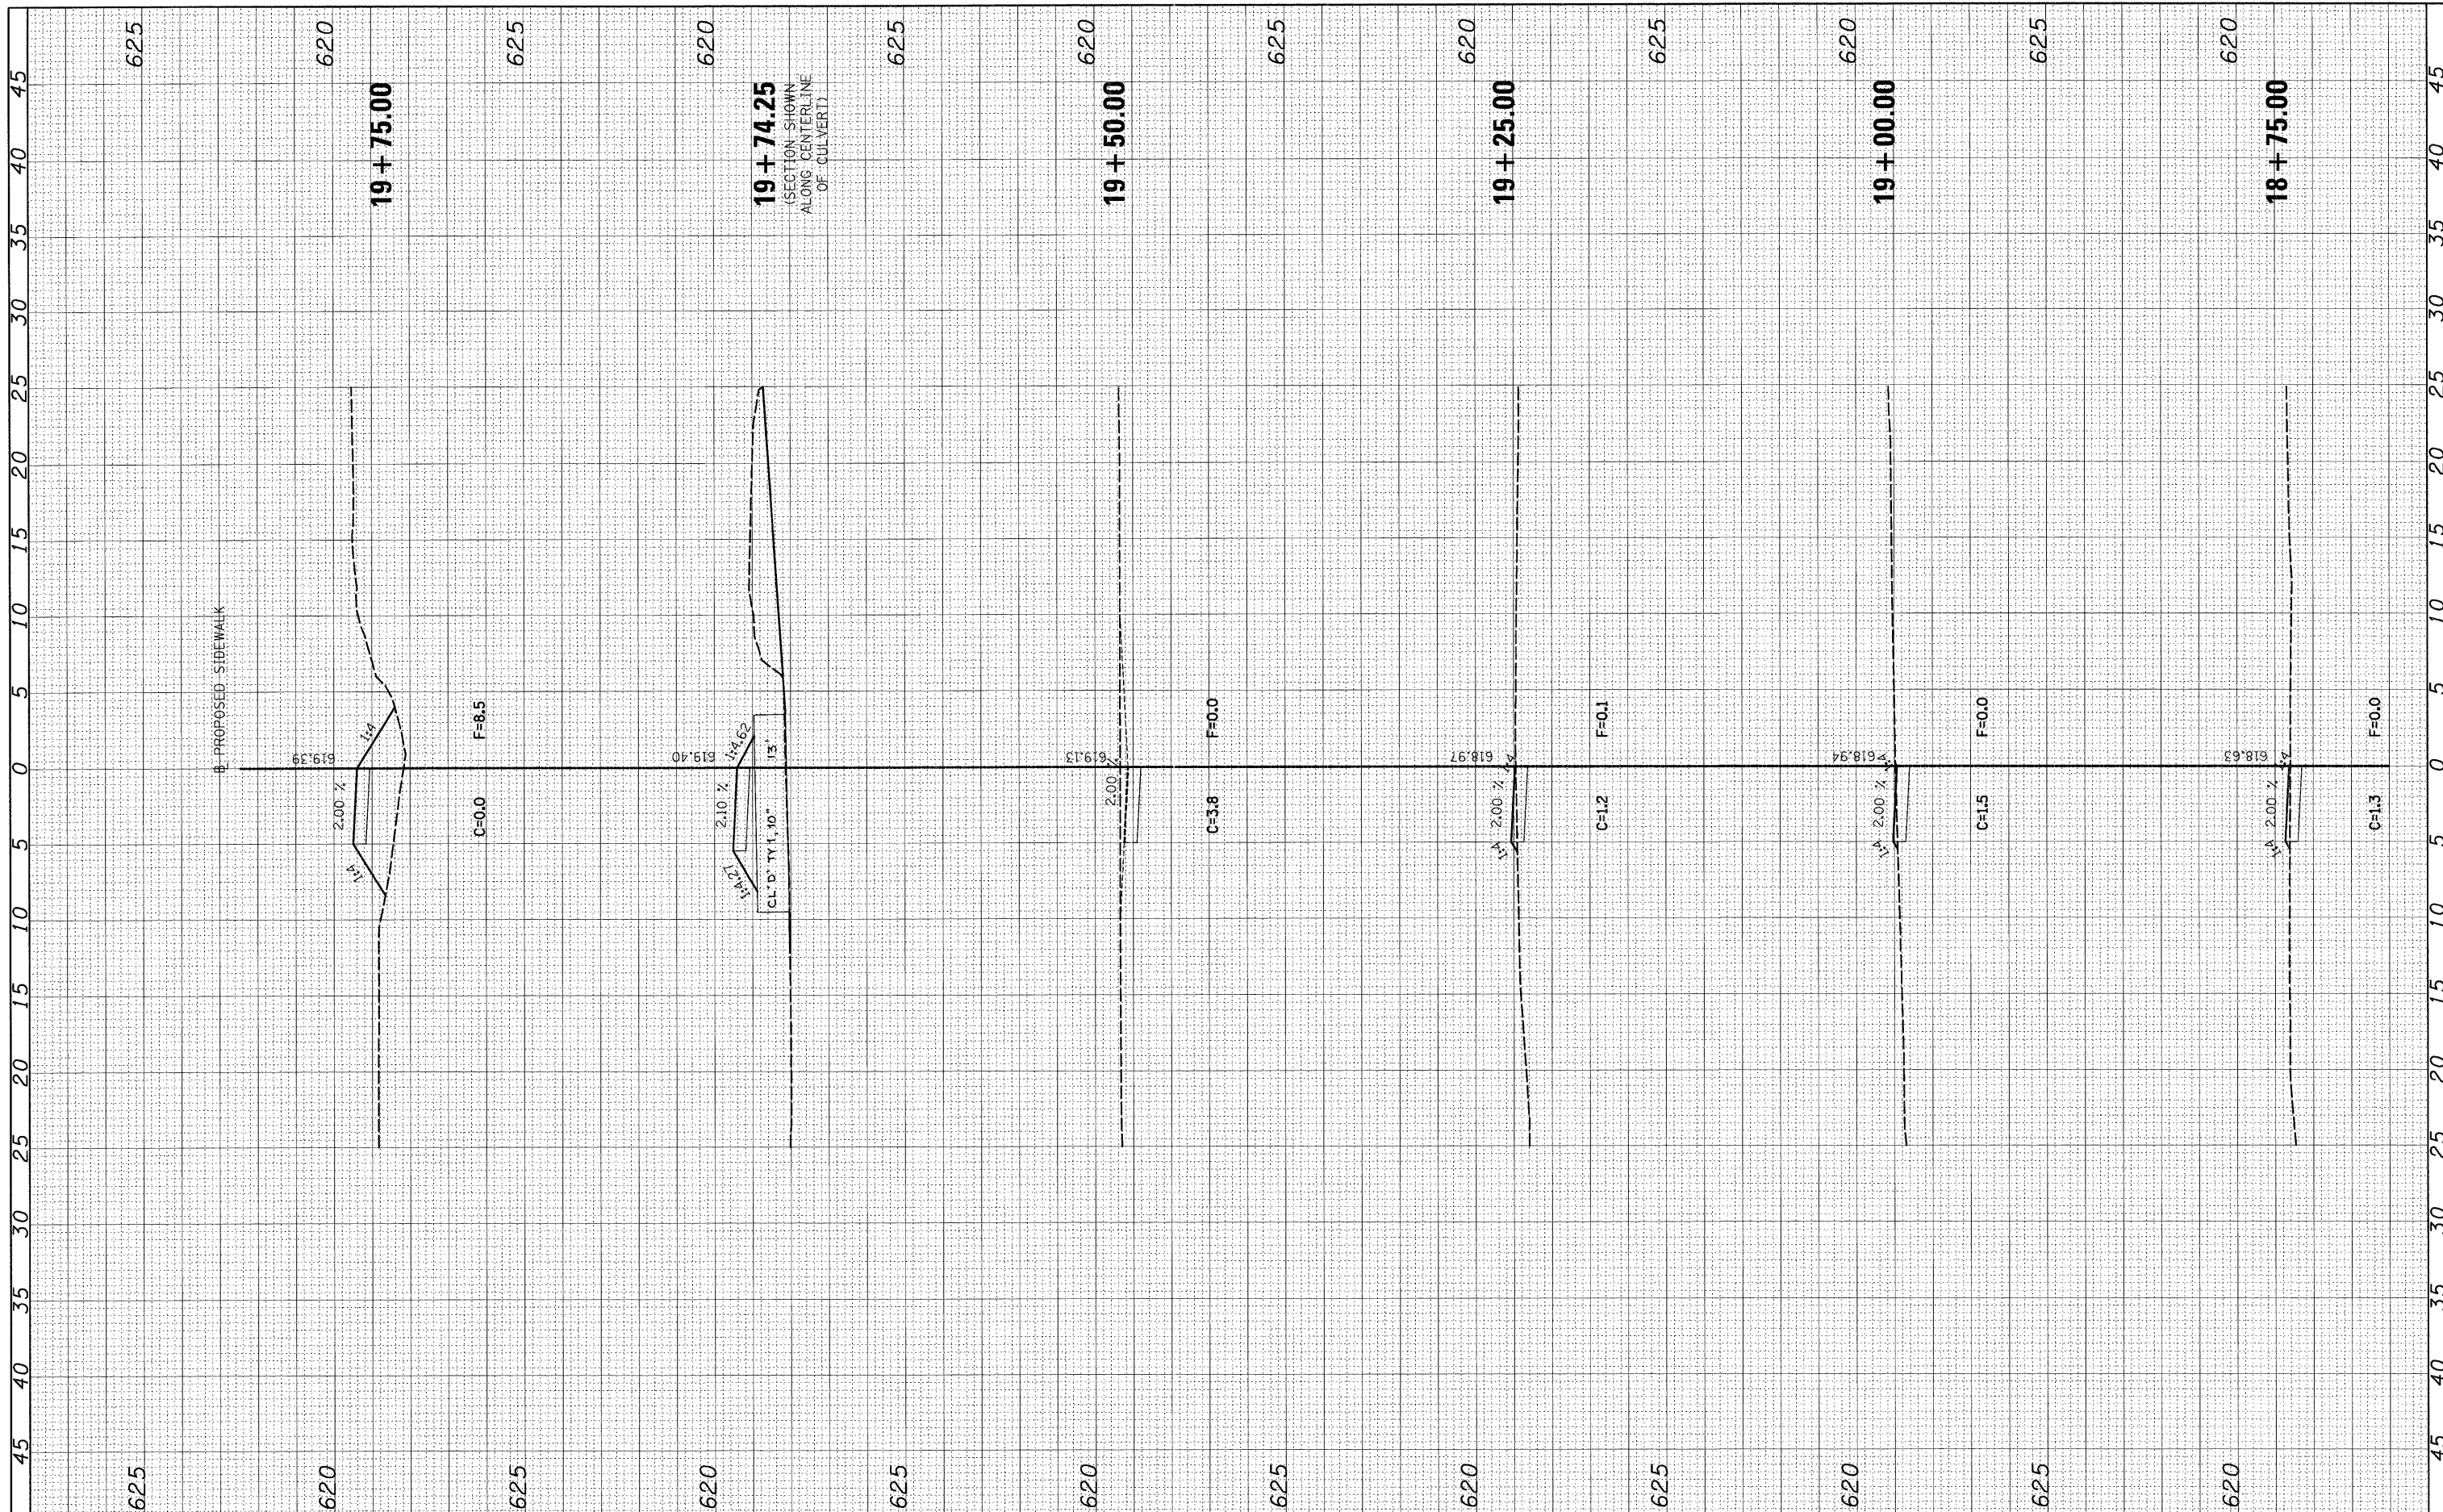

FILE NAME = H:\6523 Carlinville ITEP Sidewalk Loveless\XS_SHEETS_6523.dgn	USER NAME = _USERDESCR_	DESIGNED - ARG	REVISED - ARG 11-30-2011	STATE OF ILLINOIS DEPARTMENT OF TRANSPORTATION	LOVELESS PARK ITEP SIDEWALK CROSS SECTIONS			F.A. RTE.	SECTION	COUNTY	TOTAL SHEETS	SHEET NO.	
PLOT SCALE = 5.0000' / IN.	PLOT DATE = 12/29/2011	DRAWN - ARG	REVISED -		SCALE:	SHEET NO.	OF	SHEETS	STA. 18+75.00	TO STA. 19+75.00	MACOUPIN	18	15
		CHECKED - SAR	REVISED -								CONTRACT NO. 93566		
		DATE - 10-14-2011	REVISED -								ILLINOIS FED. AID PROJECT		