


FINAL	SURVEYED	BY	DATE
SURVEY	TEMPLATE		
NOTE BOOK	AREAS CHECKED		
NO.			

ORIGINAL	SURVEYED	BY	DATE
SURVEY	TEMPLATE		
NOTE BOOK	AREAS CHECKED		
NO.			

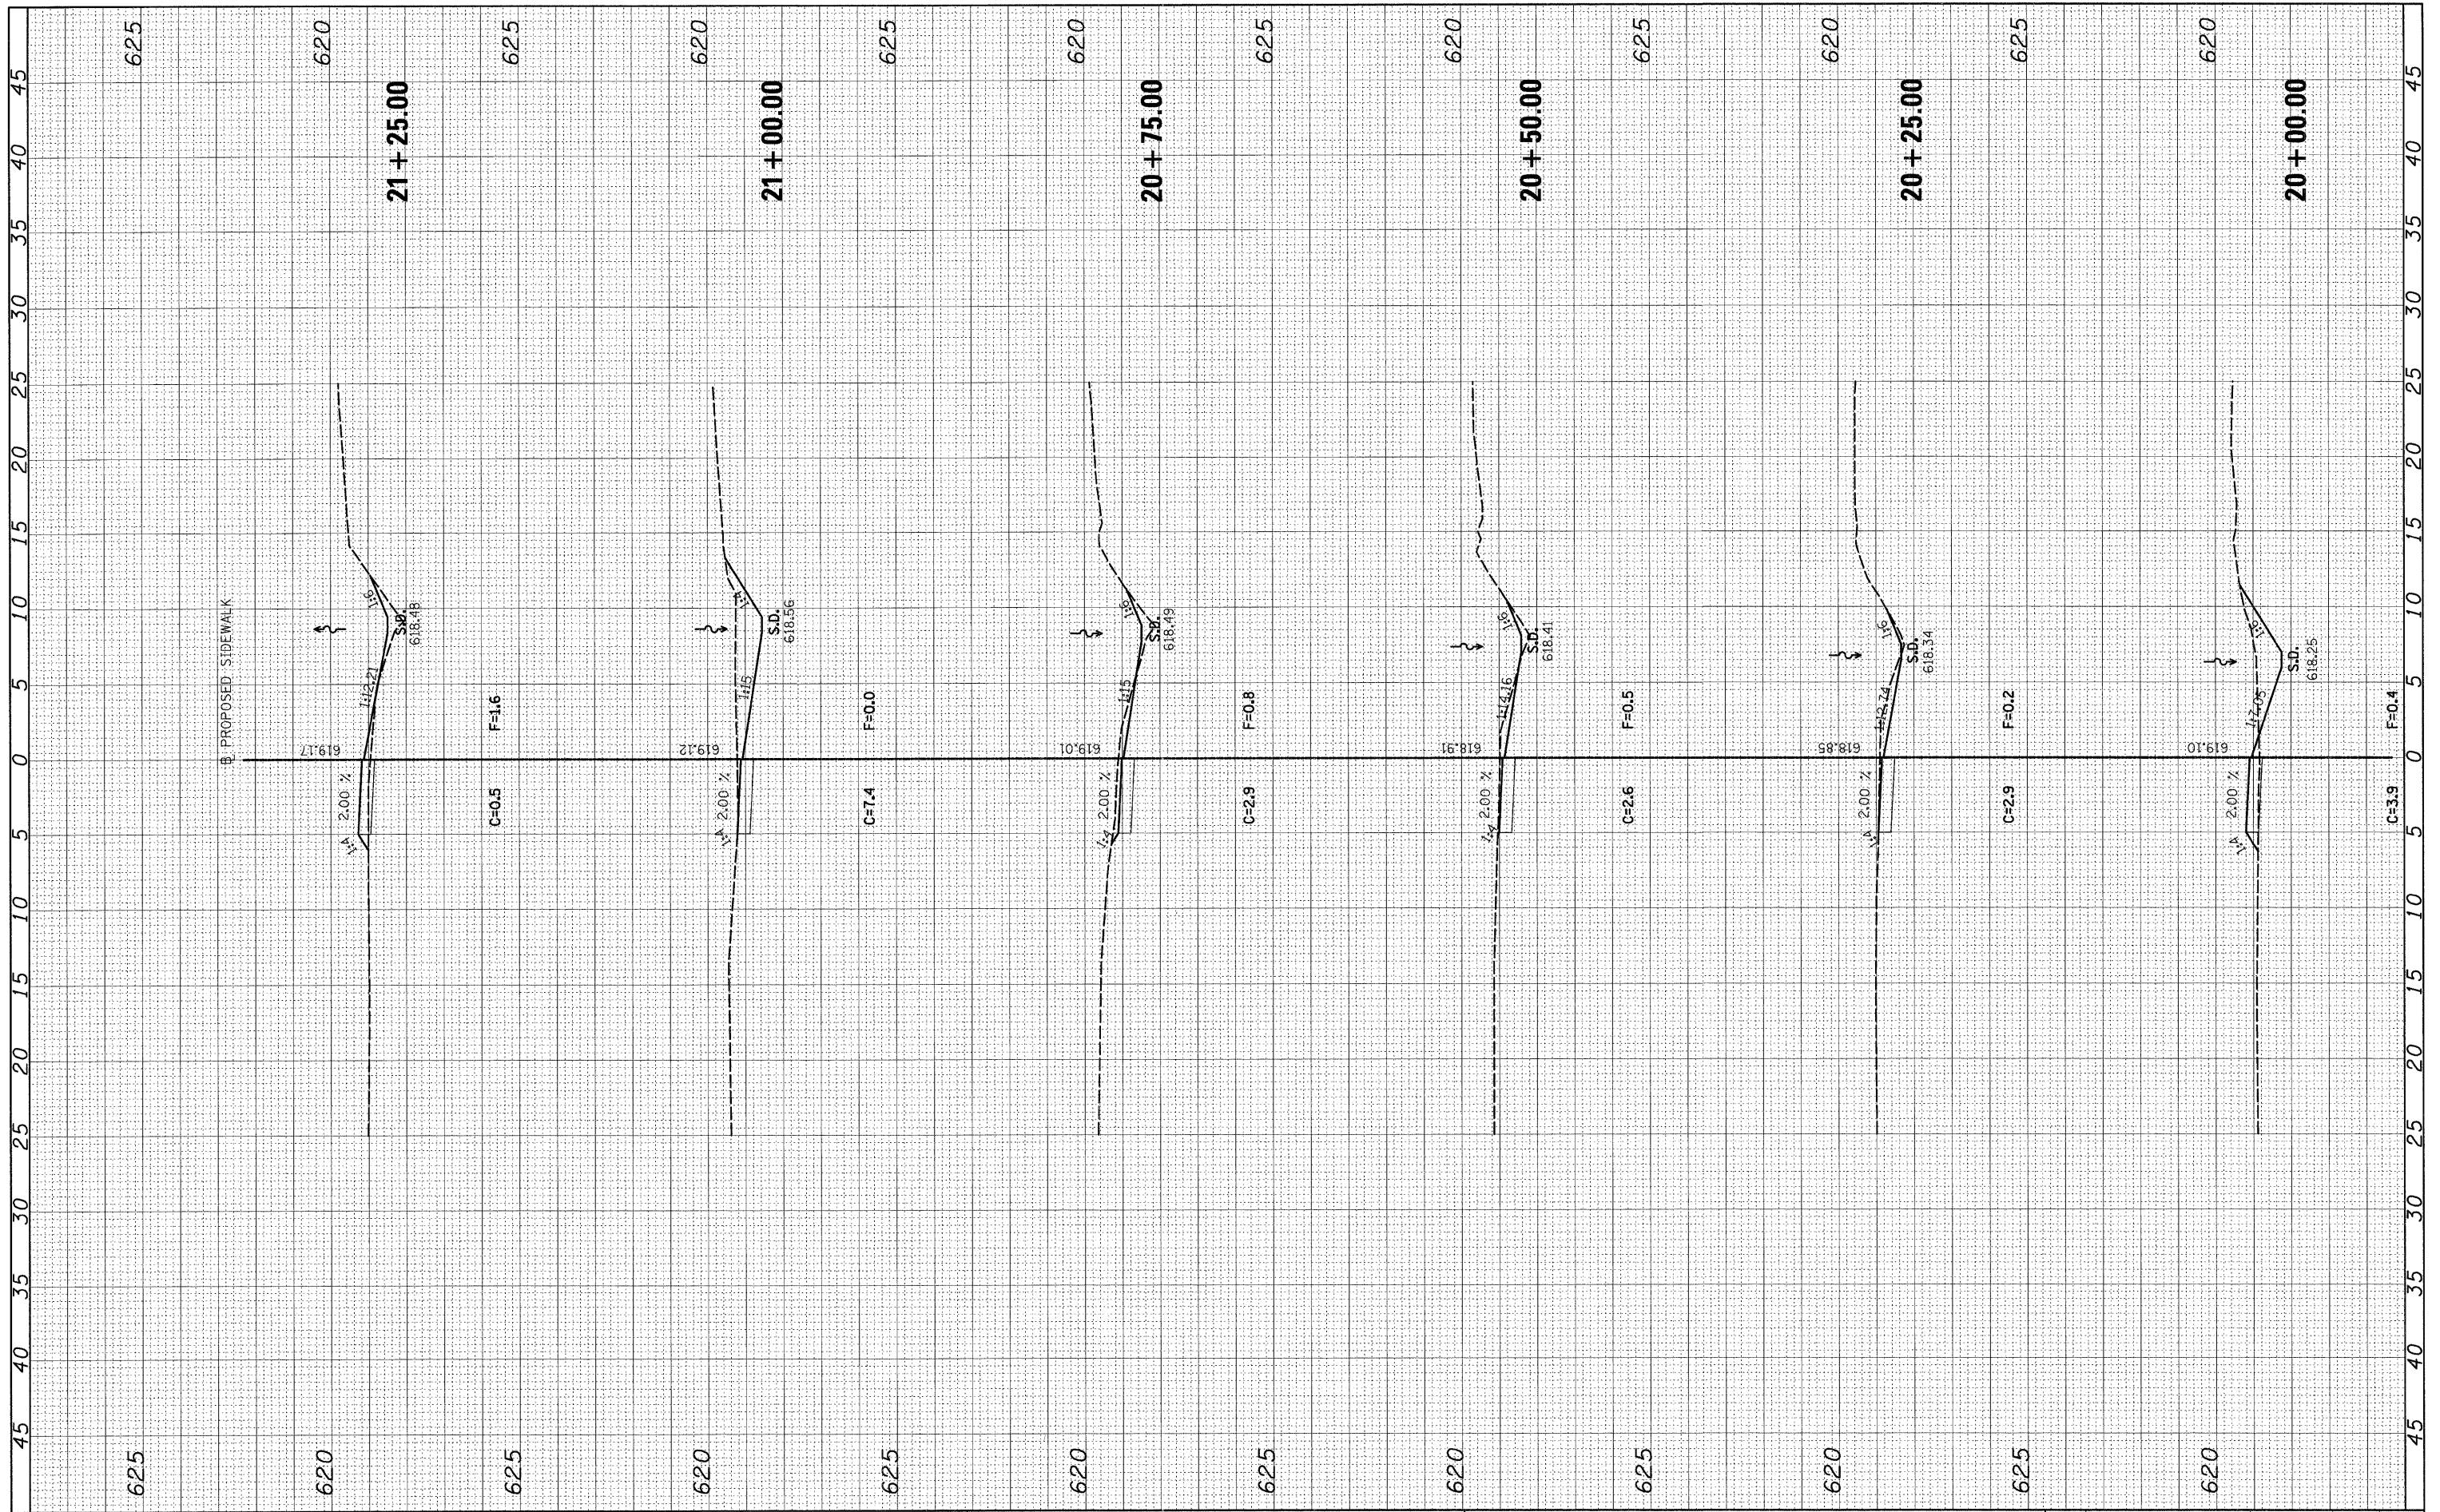

FILE NAME = H:\6523 Carlinville ITEP Sidewalk Loveless\XS SHEETS-6523.dgn	USER NAME = _USERDESCR_	DESIGNED - ARG	REVISD - ARG 11-30-2011	STATE OF ILLINOIS DEPARTMENT OF TRANSPORTATION	LOVELESS PARK ITEP SIDEWALK CROSS SECTIONS			F.A. RTE.	SECTION 10-00037-00-SW	COUNTY MACOUPIN	TOTAL SHEETS 18	SHEET NO. 16
PLOT SCALE = 5.00000' / IN.	DATE = 12/29/2011	DRAWN - ARG	REVISD -		SCALE:	SHEET NO.	OF	SHEETS	STA. 20+00.00	TO STA. 21+25.00	CONTRACT NO. 93566	
CHECKED - SAR	DATE = 10-14-2011	REVISD -	REVISD -		ILLINOIS FED. AID PROJECT							