


FINAL SURVEY	BY	DATE
SURVEYED		
NOTE BOOK		
AREAS CHECKED		
NO.		

ORIGINAL SURVEY	BY	DATE
SURVEYED		
NOTE BOOK		
AREAS CHECKED		
NO.		

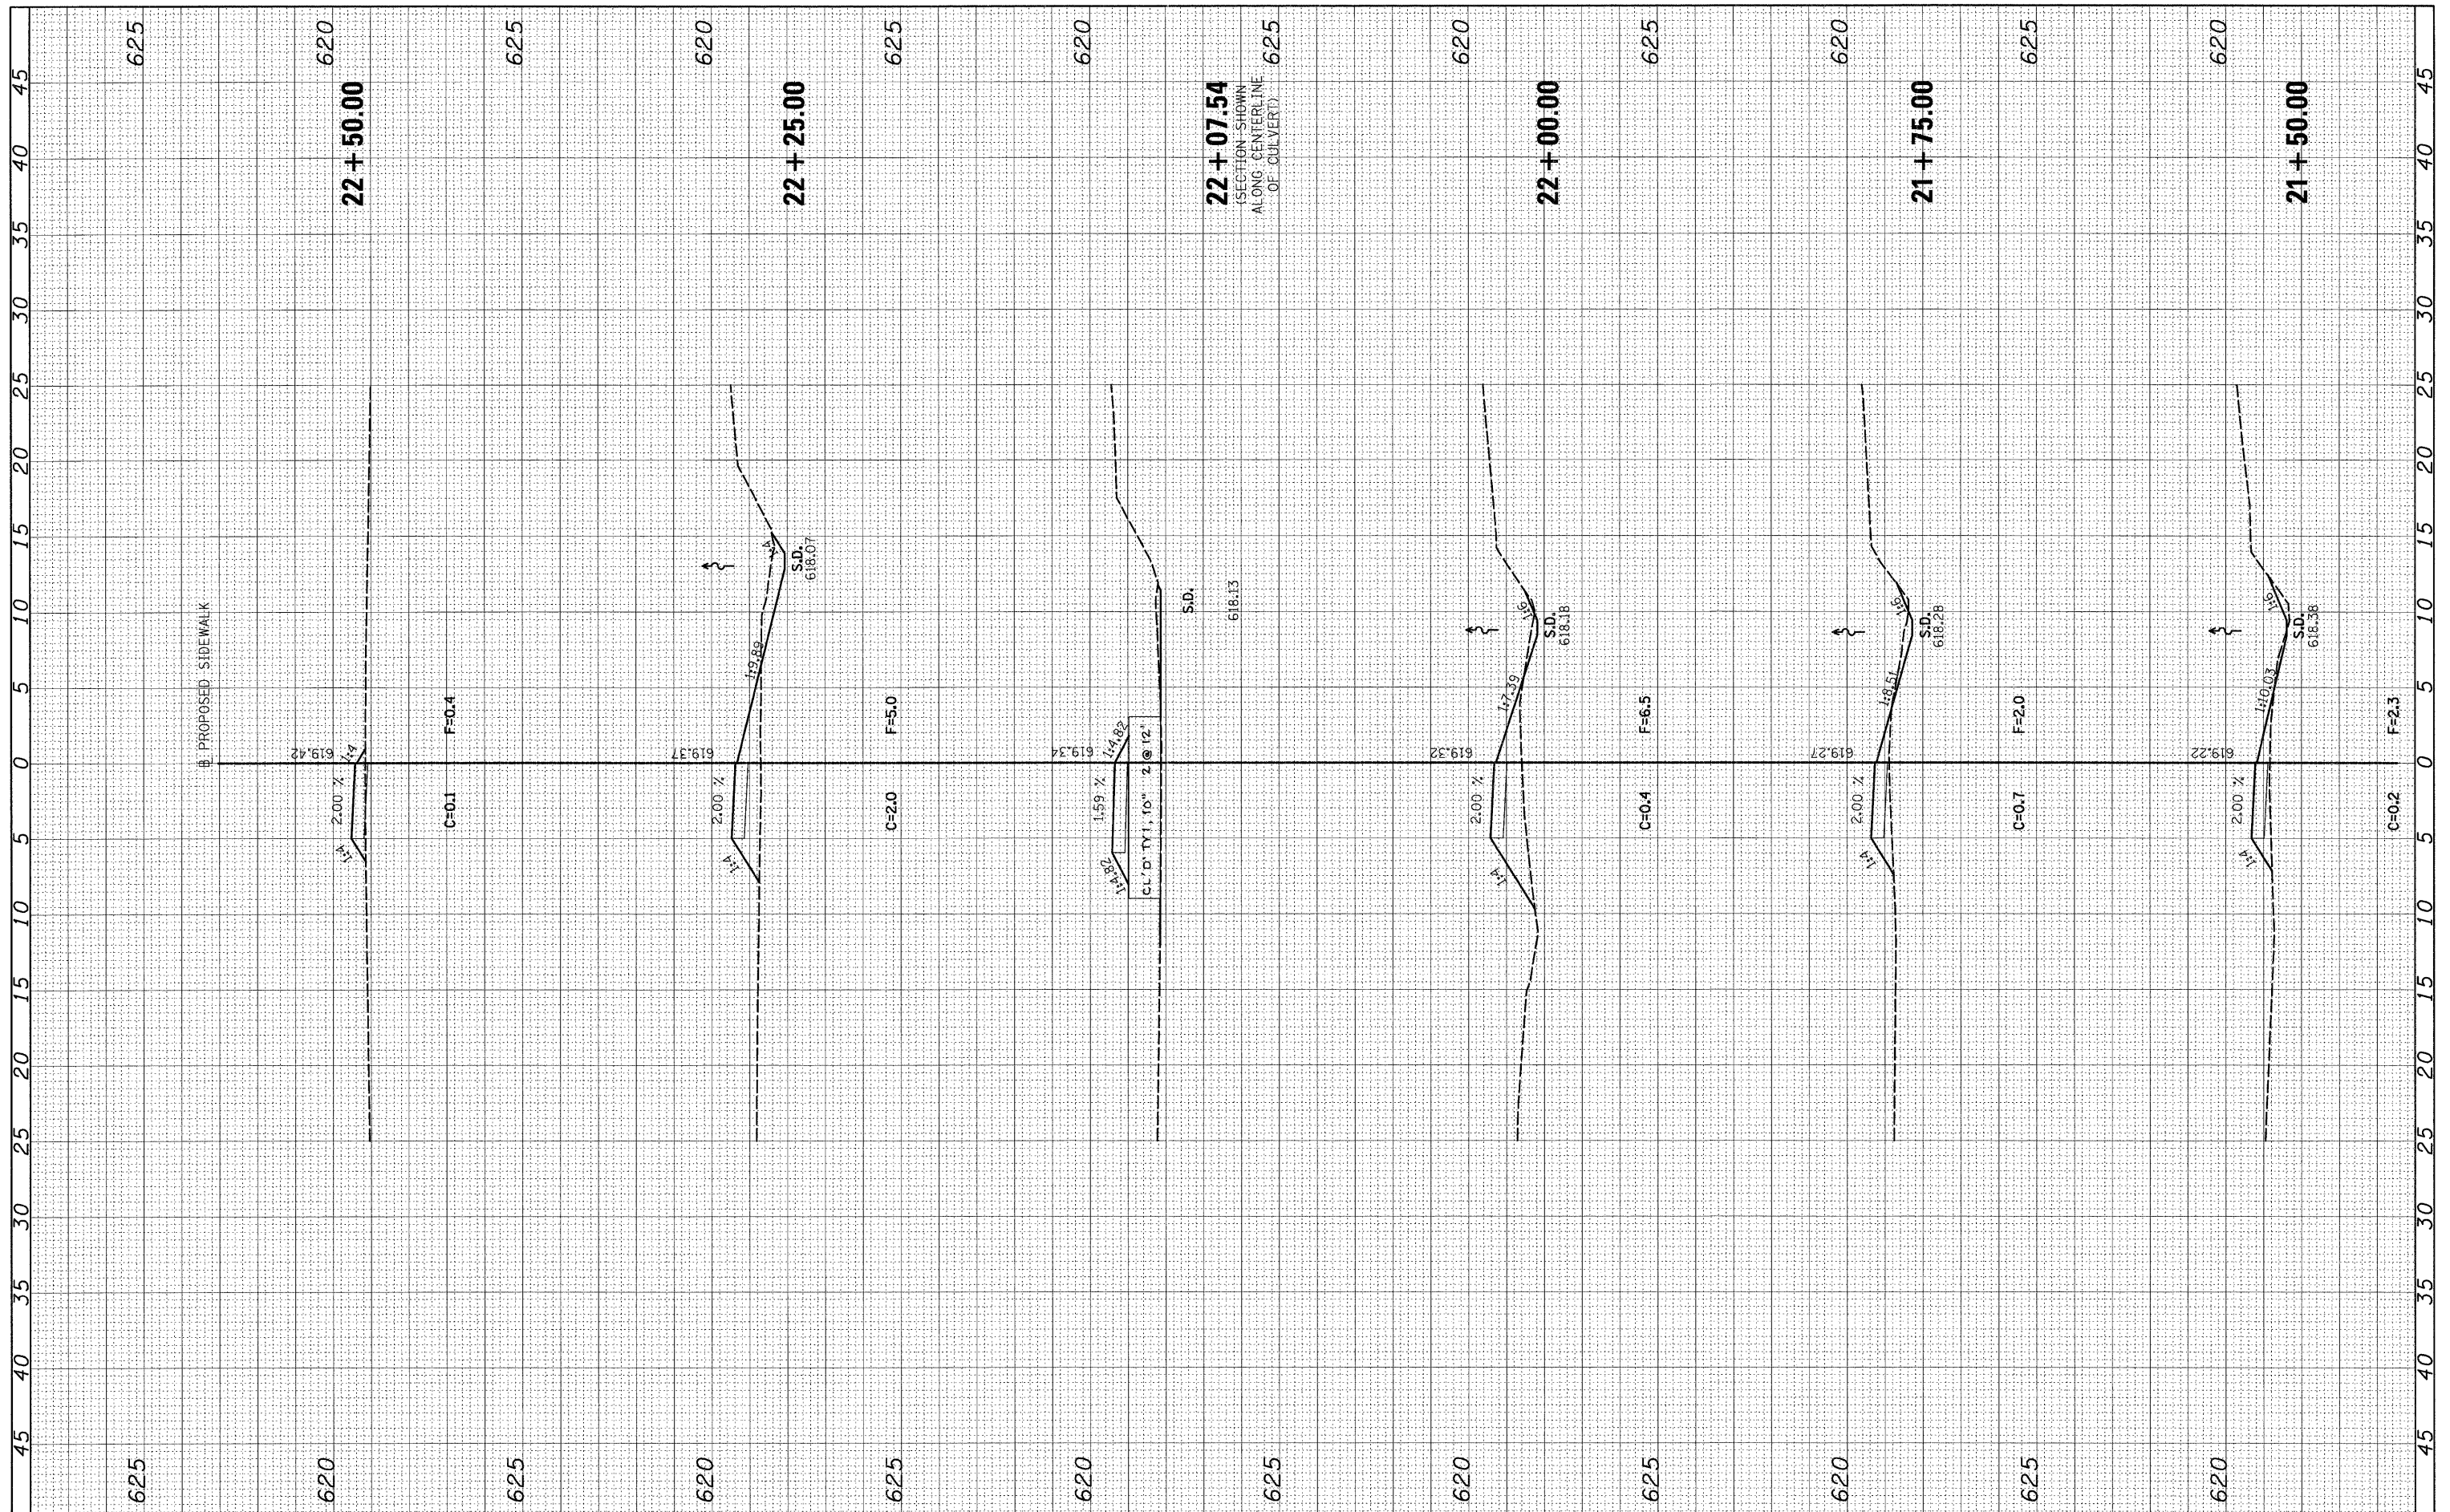

FILE NAME =	USER NAME = _USERDESCR.	DESIGNED - ARG	REVISED - ARG 11-30-2011	<b>STATE OF ILLINOIS DEPARTMENT OF TRANSPORTATION</b>	<b>LOVELESS PARK ITEP SIDEWALK CROSS SECTIONS</b>			F.A. RTE.	SECTION	COUNTY	TOTAL SHEETS	SHEET NO.
H:\6523 Carlinville ITEP Sidewalk Loveless\XS.SHP	ETS_6523.dgn	DRAWN - ARG	REVISED -		SCALE:	SHEET NO.	OF	SHEETS	10-00037-00-SW	MACOUPIN	18	17
		CHECKED - SAR	REVISED -		STA. 21+50.00	TO STA. 22+50.00			<b>CONTRACT NO. 93566</b>			
		DATE - 10-14-2011	REVISED -						ILLINOIS FED. AID PROJECT			