


FINAL SURVEY	BY	DATE
SURVEYED		
PLOTTED		
NOTE BOOK		
AREAS CHECKED		
NO.		

ORIGINAL SURVEY	BY	DATE
SURVEYED		
PLOTTED		
NOTE BOOK		
AREAS CHECKED		
NO.		

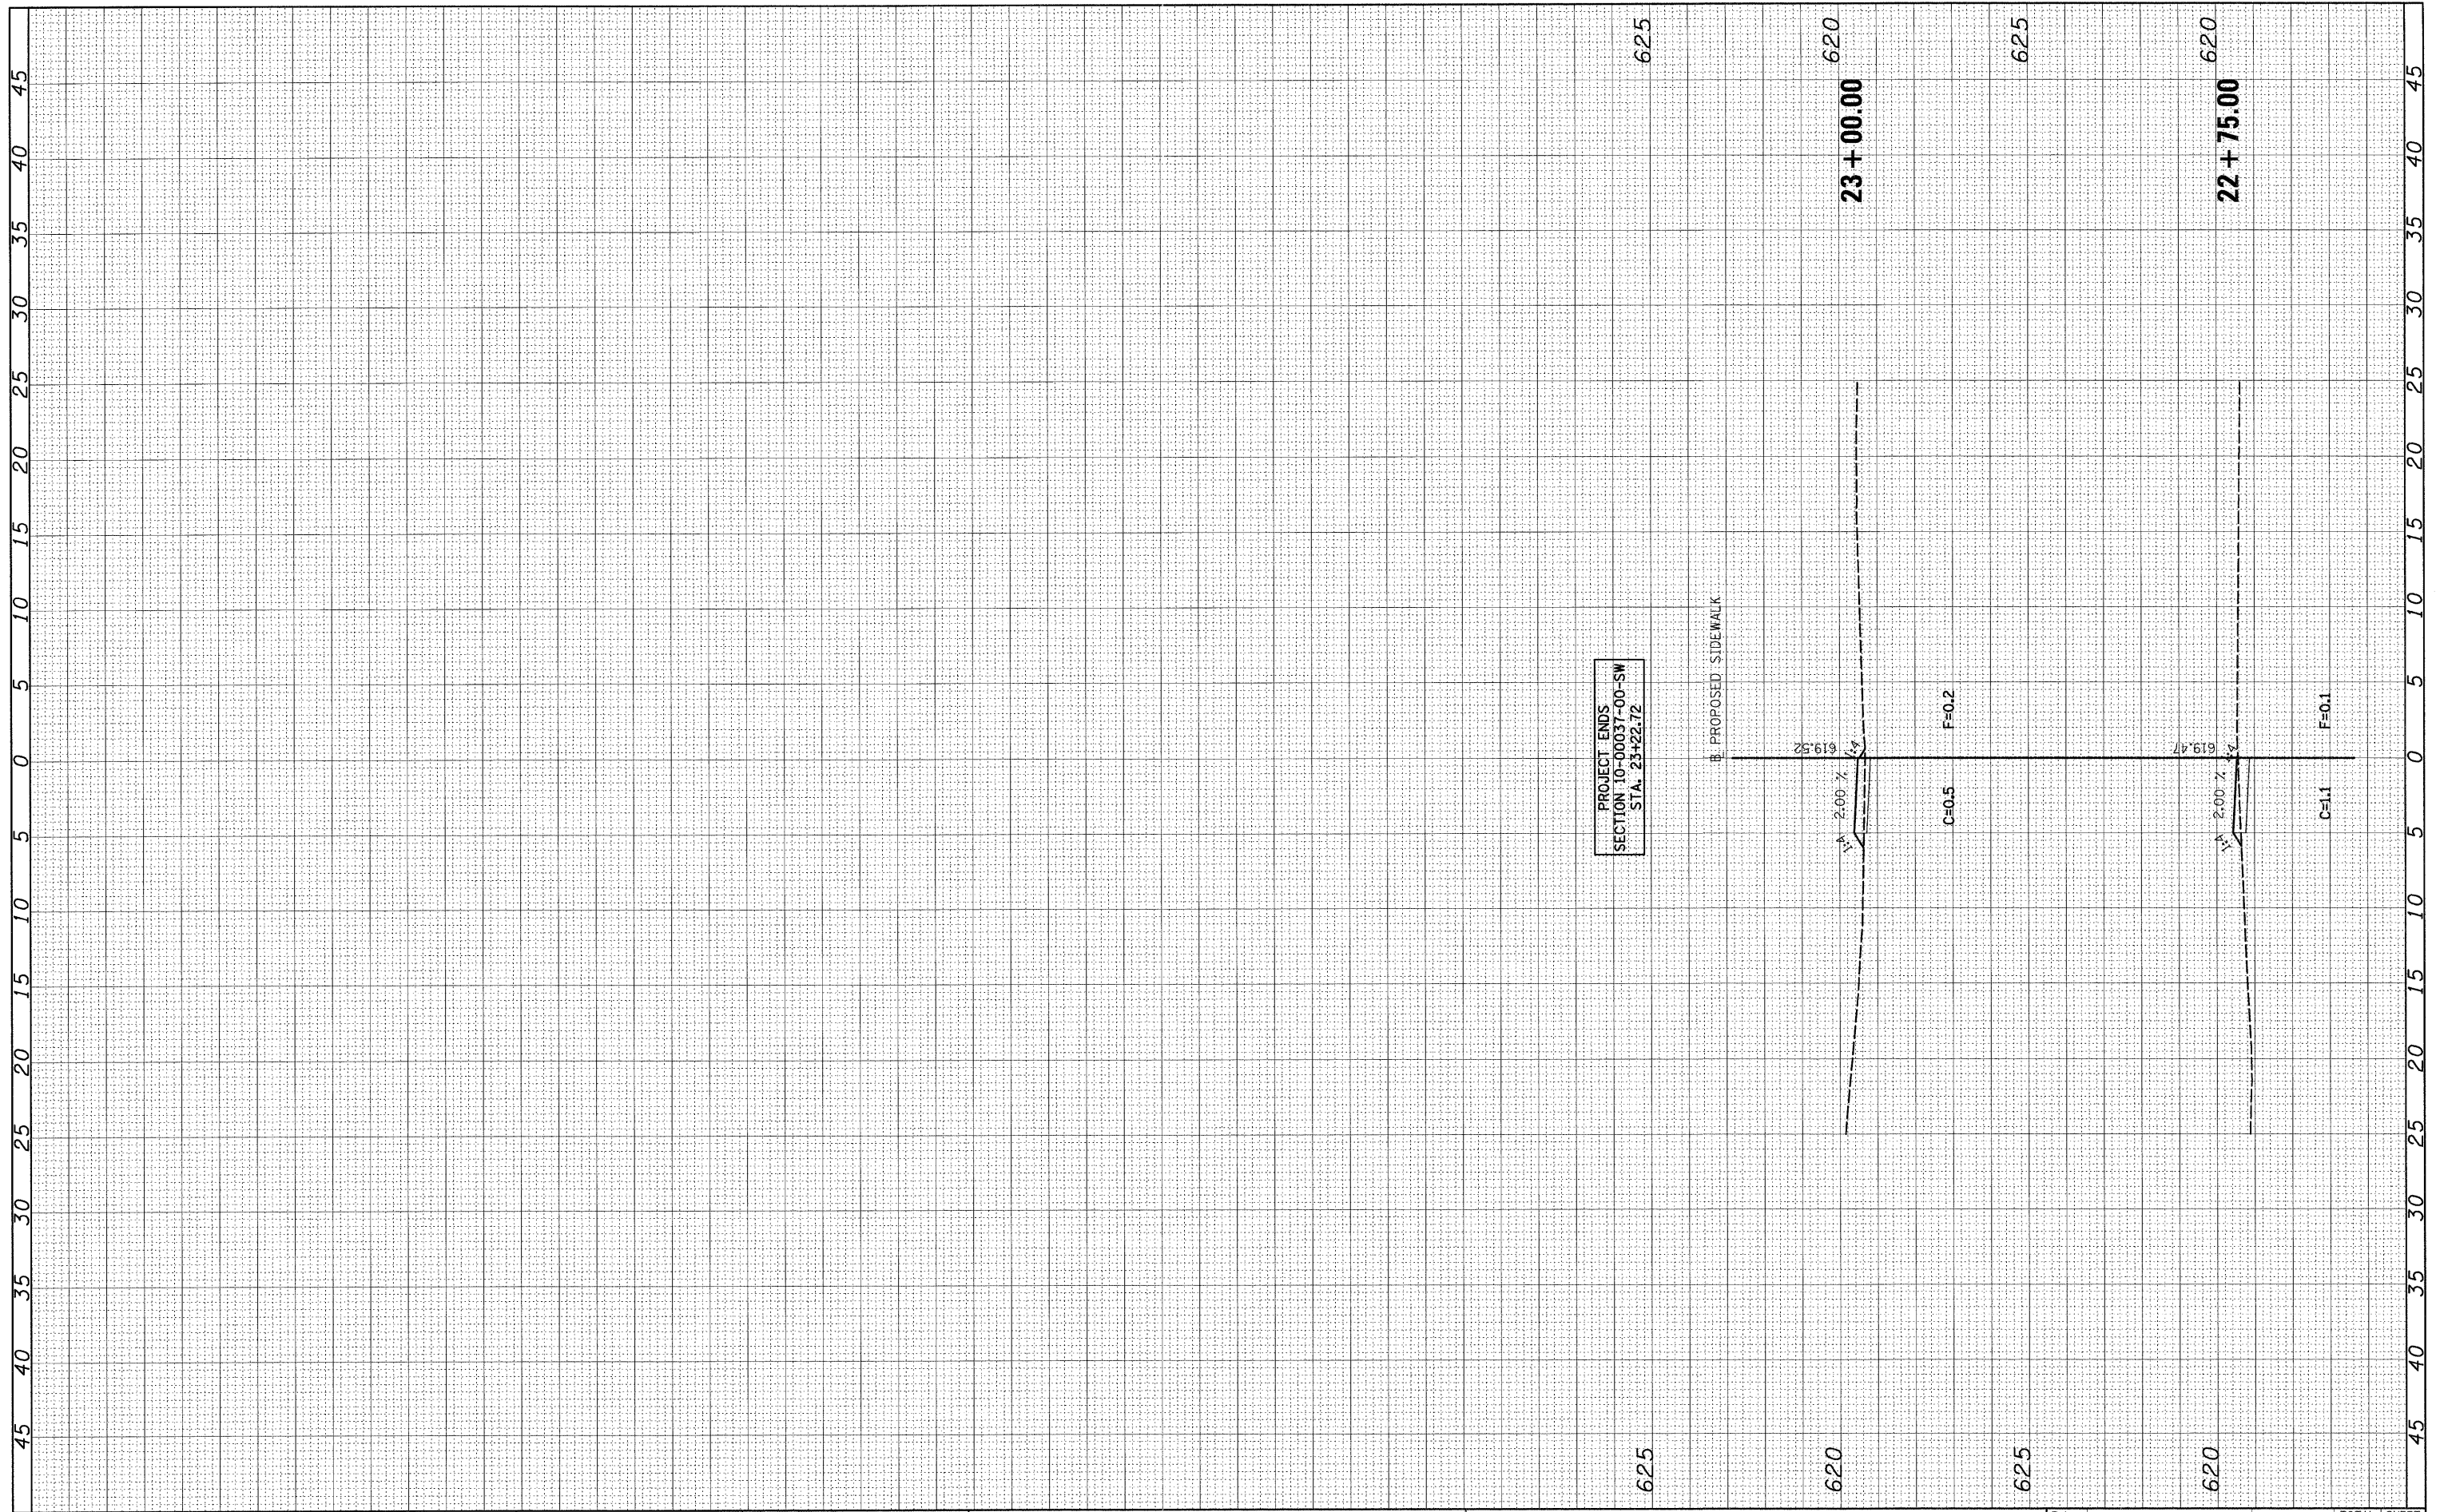

FILE NAME = H:\6523 Carlinville\_ITEP\_Sidewalk\_Loveless\XS\_SHEETS\6523.dgn

USER NAME = USERDESCR  
 DESIGNED - ARG  
 DRAWN - ARG  
 CHECKED - SAR  
 DATE - 10-14-2011

REVISIONS:  
 REVISED - ARG 11-30-2011  
 REVISED -  
 REVISED -  
 REVISED -

**STATE OF ILLINOIS  
 DEPARTMENT OF TRANSPORTATION**

**LOVELESS PARK ITEP SIDEWALK  
 CROSS SECTIONS**

SCALE: SHEET NO. OF SHEETS STA. 22+75.00 TO STA. 23+00.00

F.A. RTE.	SECTION	COUNTY	TOTAL SHEETS	SHEET NO.
	10-00037-00-SW	MACOUPIN	18	18
CONTRACT NO. 93566				
ILLINOIS FED. AID PROJECT				