


ROUTE	SECTION	CITY	TOTAL SHEETS	SHEET NO.
F.A.U. 8526	10-00054-00-PV	FLORA	34	11
CONTRACT NO. 95672		ILLINOIS	PROJECT M-5023(011)	

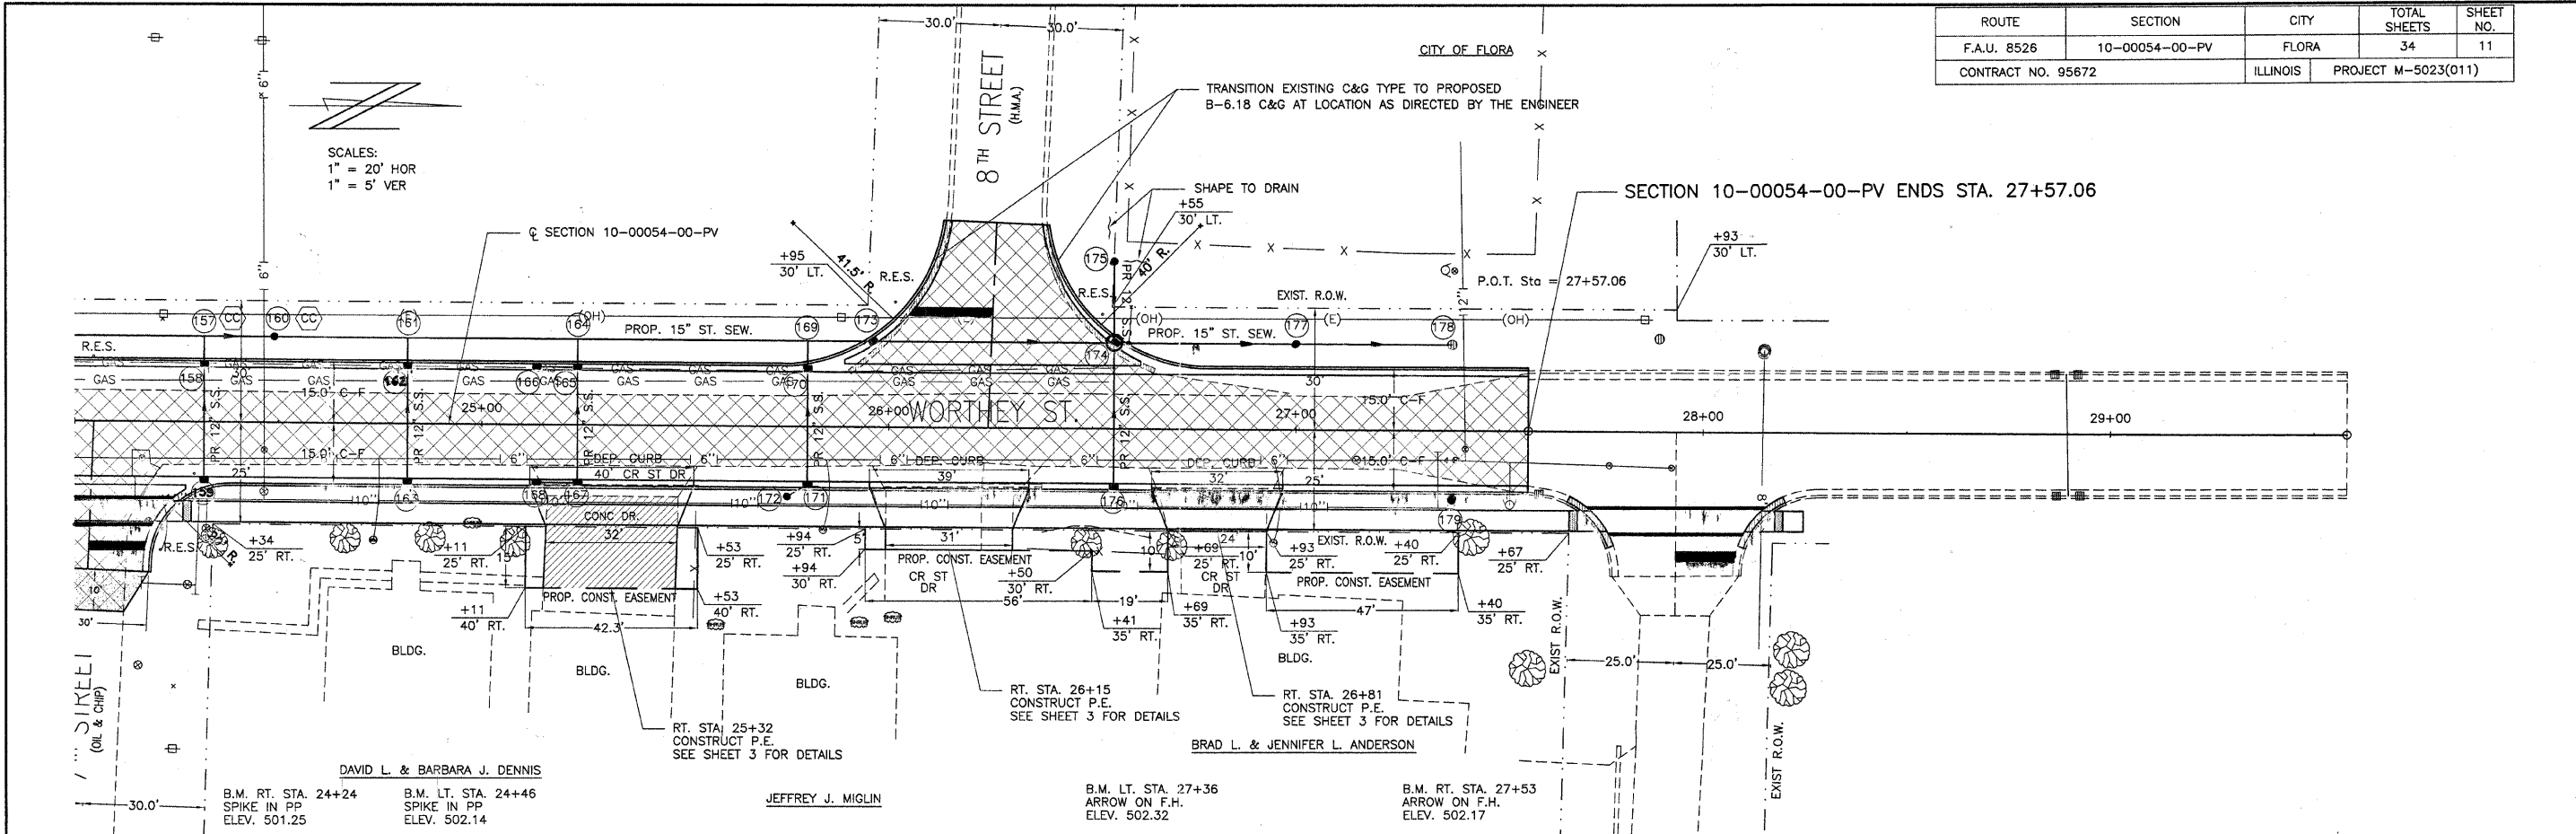

520	PIPE CULVERT REMOVAL	FOOT	TR. B'FILL	COMB. CURB & GUTTER REMOVAL	FOOT	VALVE BOXES TO BE ADJUSTED	EACH	P.C.C. PAVEMENT 7" (SPL.) W/I.C.	SQ. YD.	PAINT PAV'T MARKING LINE 4"	FOOT	520	
	RT. STA. 25+32 RT. STA. 26+15 RT. STA. 26+15 RT. STA. 26+81 RT. STA. 26+81	40 39 39 32 32	5.2 5.1 5.1 4.1 4.1	LT. STA. 25+90 TO 26+14 LT. STA. 26+39 TO 26+65 RT. STA. 27+72 RT. STA. 28+14	45 47 15 15	STA. 24+00 TO 27+57.06	4	STA. 24+00 TO 27+57.06	1463	STA. 24+00 TO 27+57.06	90		
515					TOTAL 122 FOOT	LIME	TON	COMB. CONC. CURB & GUTTER, TYPE 3-6.18	FOOT	PAINT PAV'T MARKING LINE 6"	FOOT	515	
		TOTAL 182 FOOT	TOTAL 23.6 CU YD			STA. 24+00 TO 27+57.06	45		15 15 TOTAL 30 FOOT	RT. STA. 24+00 TO 28+16	120		
510				FENCE REMOVAL	FOOT			P.C.C. DRIVEWAY PAV'T. 6"	SQ. YD.	PAINT PAV'T MARKING LINE 24"	FOOT	510	
				RT. STA. 25+53	4	VPI STA = 27+07.06 VPI EL = 500.87 CURVE LEN = 100.00 K = 110.72		RT. STA. 27+72 RT. STA. 28+14	92 37 30 TOTAL 159 SQ YD	RT. STA. 24+11 LT. STA. 28+16 LT. STA. 28+01	15 20 15 TOTAL 50 FOOT		
505				WATER MAIN REMOVAL, 6"	FOOT					GAS VALVE TO BE ADJUSTED	EACH	505	
				STA. 24+00 TO 27+57.06 TRENCHES	15			RT. STA. 25+32 RT. STA. 26+15 RT. STA. 26+81			1 1 TOTAL 2 EACH		
500								P.C.C. SIDEWALK 4"	SQ. FT.			500	
								RT. STA. 24+22 TO 27+74 RT. STA. 28+13 TO 28+25	1740 50 TOTAL 1790 SQ FT				
495								INCID. H.M.A. SURFACING	TON	SEEDING CLASS 1 (SPL)	ACRE	495	
								RT. STA. 24+05	5	STA. 24+00 TO 27+57.06	0.20		
490	PAVEMENT REMOVAL		SQ. YD.	REM. & RESET POSTS	EACH			AGG. BASE CSE., TY.-B	TON	DETECTABLE WARNINGS	SQ FT	490	
	STA. 24+00 TO 27+57.06		995	STA. 24+00 TO 27+57.06	3			RT. STA. 24+05 LT. STA. 26+24	39 58 TOTAL 97 TON	RT. STA. 24+28 RT. STA. 27+68 RT. STA. 28+19	10 10 10 TOTAL 30 SQ FT		
485	DRIVEWAY PAVEMENT REMOVAL		SQ. YD.	REM. & RESET STREET SIGNS	EACH			AGG. SURF. CSE., TY.-B	TON			485	
	RT. STA. 25+32		81	STA. 24+00 TO 27+57.06	2			STA. 24+00 TO 27+57.06	1316	RT. STA. 26+15 RT. STA. 26+81	PAVT MARKING REMOVALS	SQ FT	
									12 6 TOTAL 18 TON	LT. STA. 28+01	30	480	
475												475	
	501.3 500.39		500.7 500.11	500.6 500.12	501.0 500.24	500.6 500.49	500.5 500.74	500.7 500.76	500.6	500.1	499.9		
	24+00	24+50	25+00	25+50	26+00	26+50	27+00	27+50	28+00	28+50	29+00	29+50	30+00