
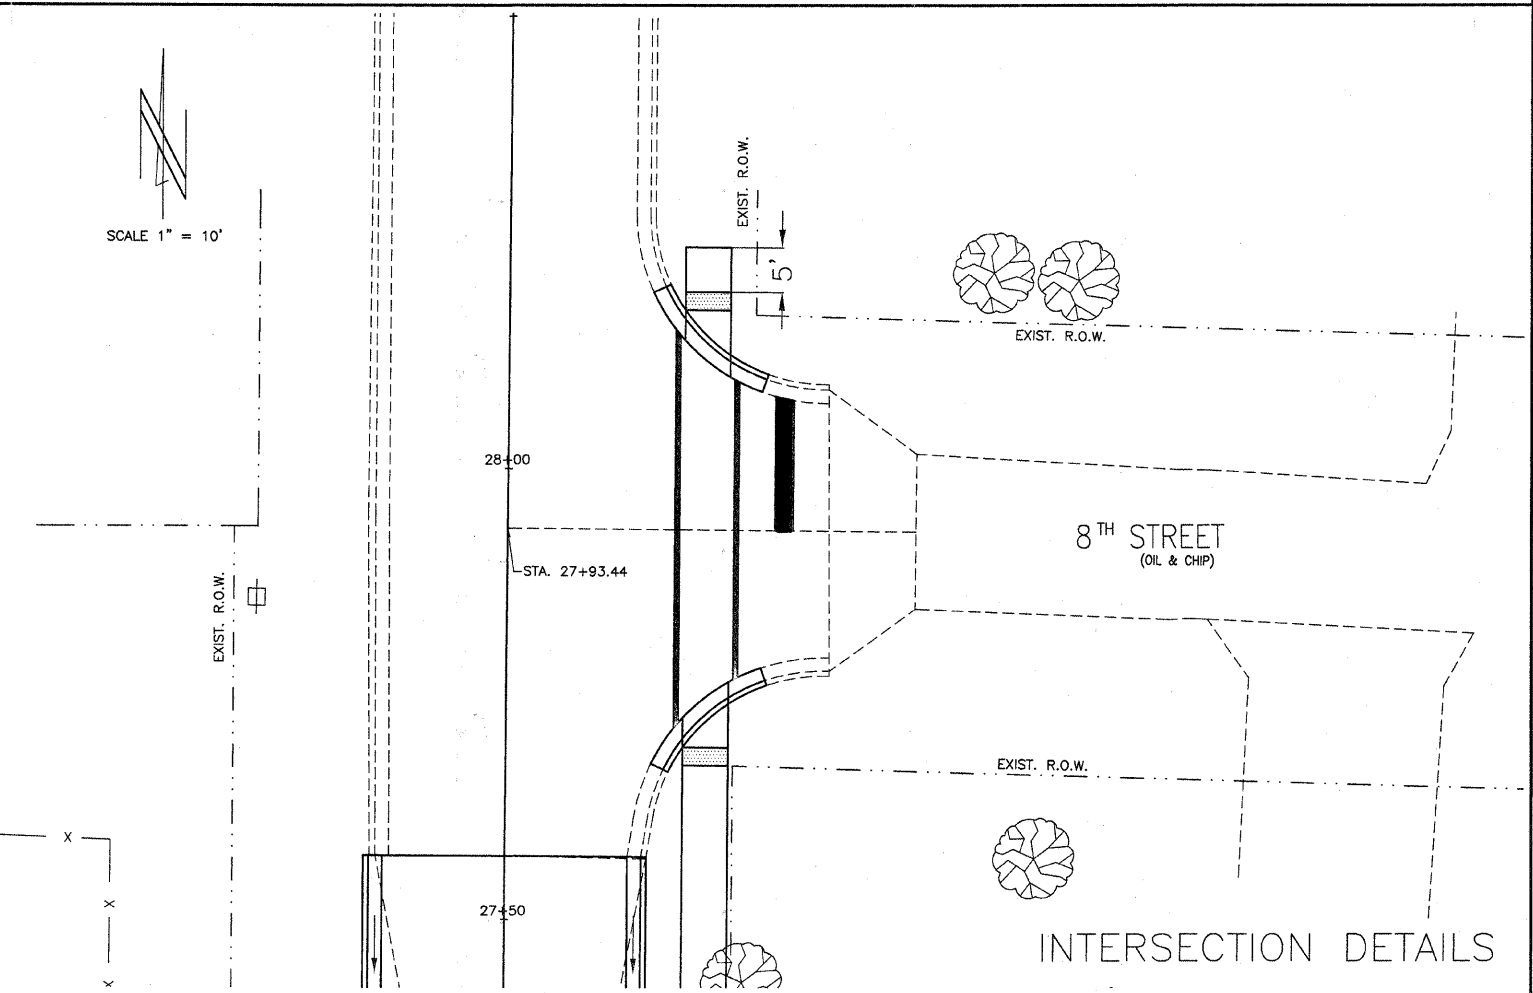
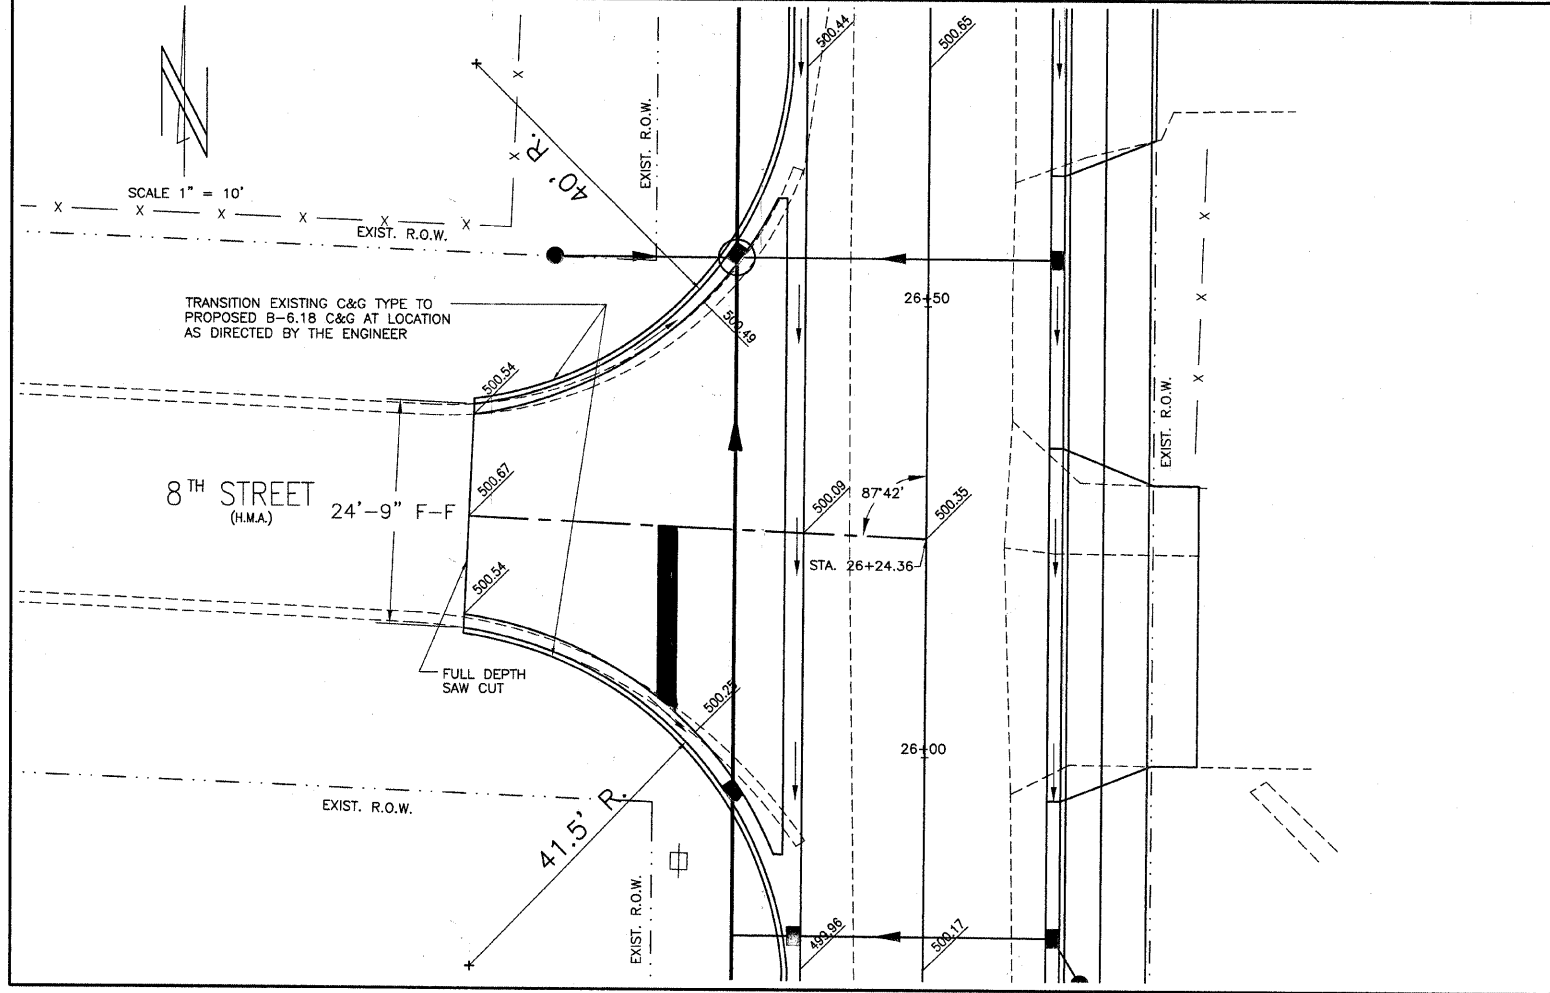
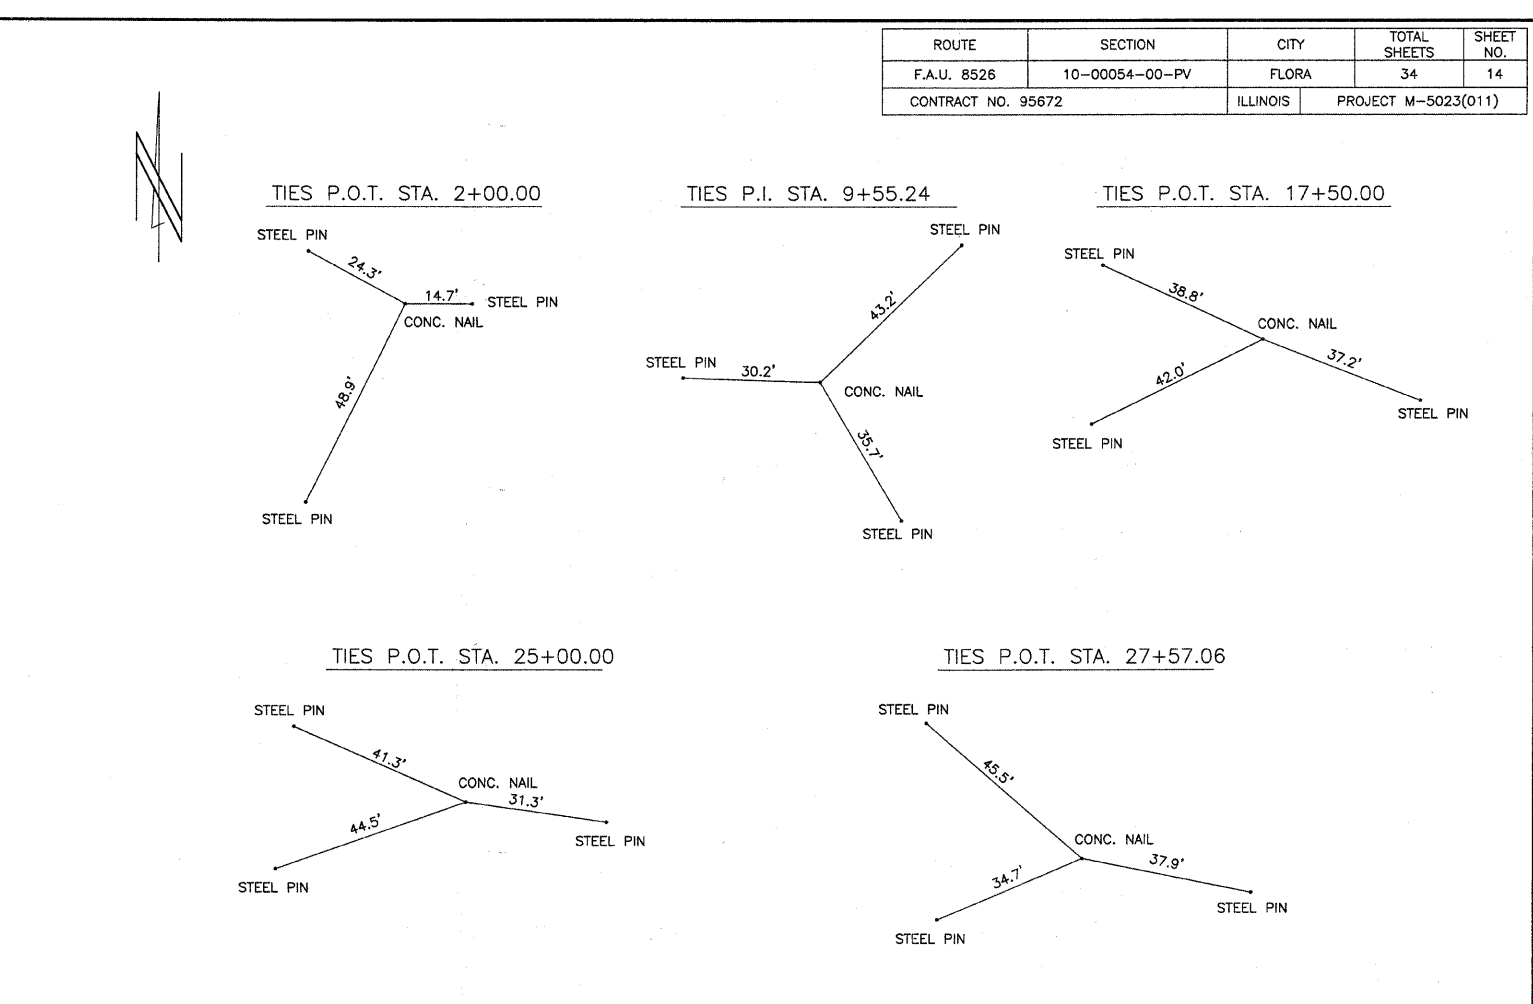


ROUTE	SECTION	CITY	TOTAL SHEETS	SHEET NO.
F.A.U. 8526	10-00054-00-PV	FLORA	34	14
CONTRACT NO. 95672		ILLINOIS	PROJECT M-5023(011)	

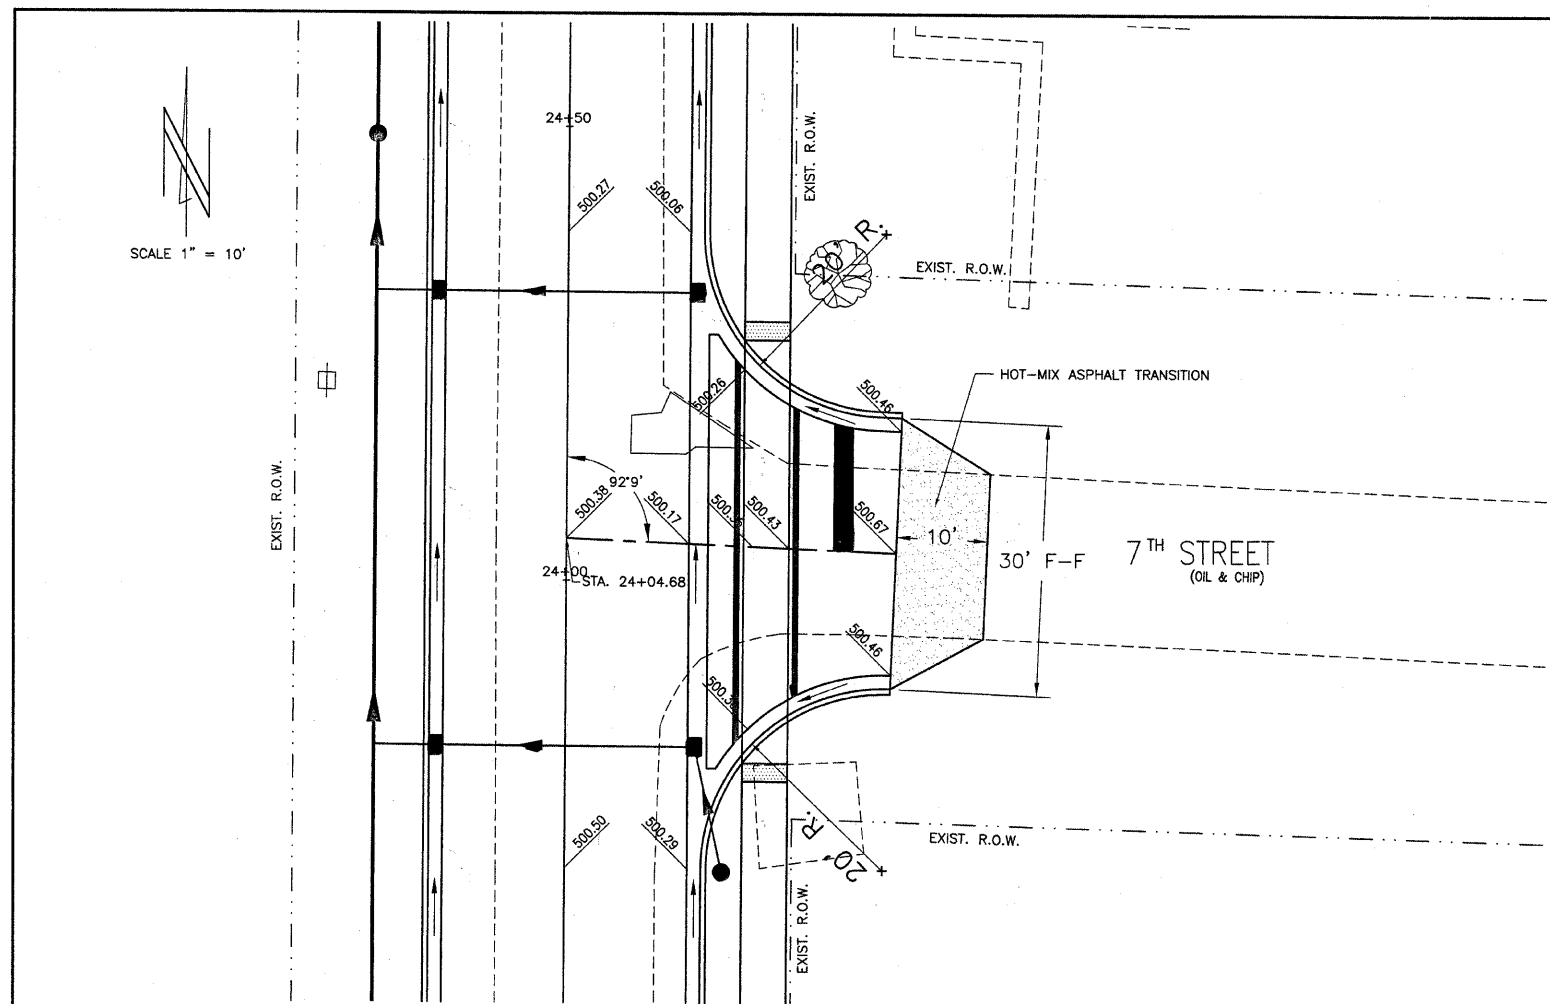

INTERSECTION DETAILS