


ROUTE	SECTION	CITY	TOTAL SHEETS	SHEET NO.
F.A.U. 8526	10-00054-00-PV	FLORA	34	18
CONTRACT NO. 95672		ILLINOIS	PROJECT NO. M-5023(011)	

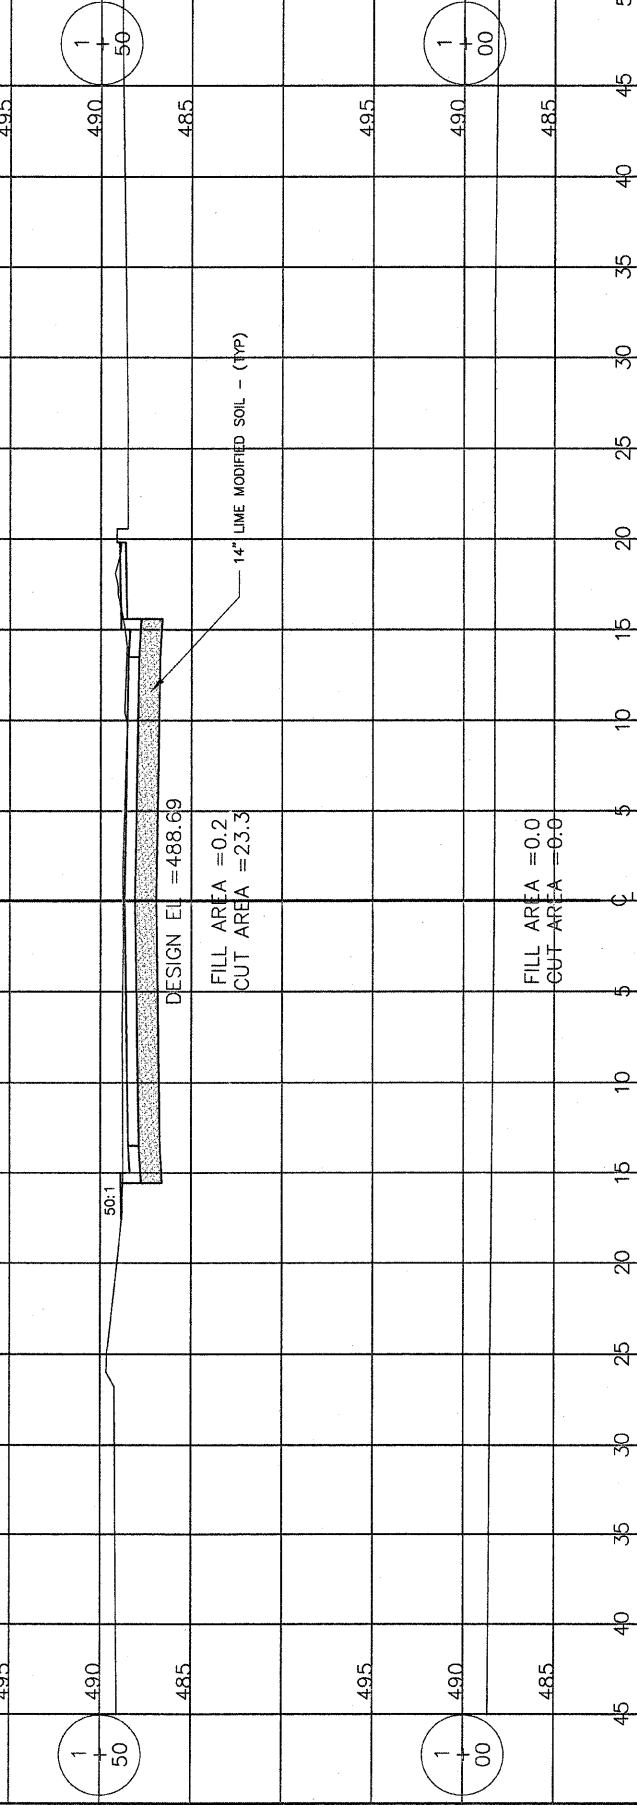

Station	Design El.	Fill Area	Cut Area
1+50	490.45	2.0	24.6
3+27	490.28	1.6	24.9
3+00	490.09	1.7	24.3
2+50	489.72	1.5	26.2
2+00	489.36	1.2	22.7
1+85	489.25	1.2	20.1
1+50	488.69	0.2	23.3
1+00	488.00	0.0	0.0