


**TYPICAL SECTION - LIGHT POLE LOCATION**

SECTION AVENUE FROM BANKER STREET TO US RTE 45 (3RD STREET)  
 JEFFERSON AVENUE FROM WEST OF MERCHANT STREET TO US RTE 45 (3RD STREET)  
 WASHINGTON AVENUE FROM FRONT STREET TO US RTE 45 (3RD STREET)  
 4TH STREET FROM US RTE 40 (FAYETTE AVENUE) TO WASHINGTON STREET  
 5TH STREET FROM SECTION AVENUE TO WASHINGTON STREET  
 BANKER STREET FROM SECTION AVENUE TO WASHINGTON AVENUE  
 FRONT STREET FROM JEFFERSON AVENUE TO WASHINGTON AVENUE

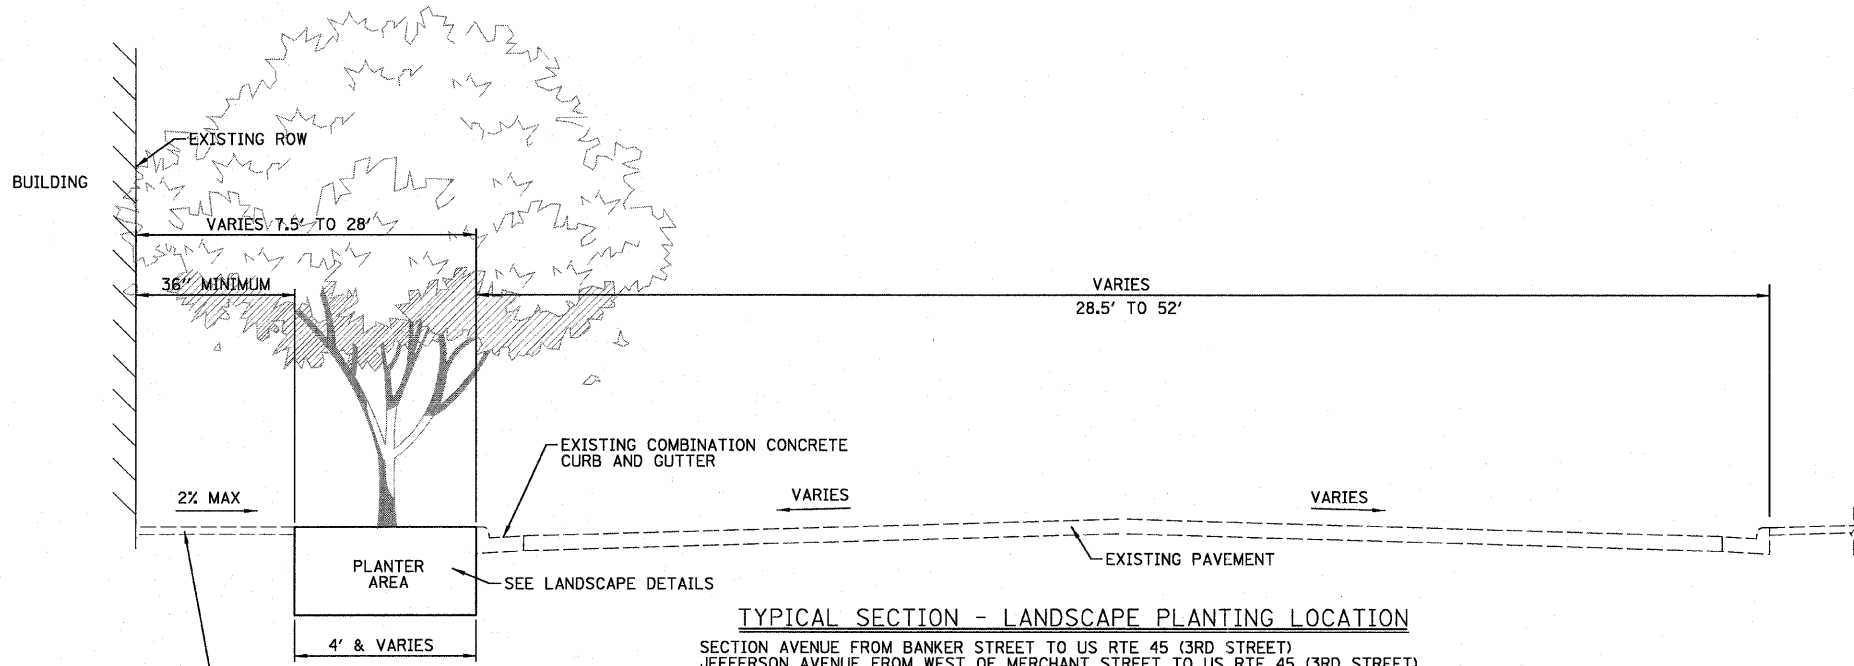

**TYPICAL SECTION - LANDSCAPE PLANTING LOCATION**

SECTION AVENUE FROM BANKER STREET TO US RTE 45 (3RD STREET)  
 JEFFERSON AVENUE FROM WEST OF MERCHANT STREET TO US RTE 45 (3RD STREET)  
 WASHINGTON AVENUE FROM FRONT STREET TO US RTE 45 (3RD STREET)  
 4TH STREET FROM US RTE 40 (FAYETTE AVENUE) TO WASHINGTON STREET  
 5TH STREET FROM SECTION AVENUE TO WASHINGTON STREET  
 BANKER STREET FROM SECTION AVENUE TO WASHINGTON AVENUE  
 FRONT STREET FROM JEFFERSON AVENUE TO WASHINGTON AVENUE

- LEGEND**
- ①- THERMOPLASTIC PAVEMENT MARKING - LINE 4", SOLID WHITE
  - ②- THERMOPLASTIC PAVEMENT MARKING - LINE 4", SOLID YELLOW
  - ③- THERMOPLASTIC PAVEMENT MARKING - LINE 6", SOLID WHITE
  - ④- THERMOPLASTIC PAVEMENT MARKING - LINE 24", SOLID WHITE
  - ⑤- THERMOPLASTIC PAVEMENT MARKING - LETTERS AND SYMBOLS - LARGE SIZE WHITE
  - ⑥- THERMOPLASTIC PAVEMENT MARKING - DECORATIVE CROSSWALK

**EXISTING**

- SAN— SANITARY SEWER
- SS— STORM SEWER
- G GAS VALVE
- ⊗ WATER SERVICE SHUTOFF
- POLE DOWN GUY
- IR IRON ROD
- IP IRON PIPE
- ⊙ BUSH
- ⊙ 15" TREE W/DIA.
- ⊙ SAP
- × R.R. RAILROAD SPIKE
- WATER VALVE
- ⊙ WATER METER
- OT—OE— OVERHEAD ELECTRICAL OR TELEPHONE
- 640--- EXISTING GROUND ELEVATION CONTOUR
- P— PROPERTY LINE

**PAVEMENT REMOVAL**

**COMBINATION CURB AND GUTTER REMOVAL**

**DETECTABLE WARNING**

**ADJUST**

**SIDEWALK TO BE REMOVED**

**TREE TO BE REMOVED (BY OTHERS)**

**BUSH TO BE REMOVED (BY OTHERS)**

**COMB. CONCRETE CURB & GUTTER TYPE B-6.12 OR B-6.18**

**P.C. CONC. SIDEWALK - 4"**

**LANDSCAPING LEGEND**

PLANTING	PAY ITEM NAME	ABBREVIATION
TREES	TREE, ACER CAMPESTRE (HEDGE MAPLE), 1-1/2" CALIPER, TREE FORM, BALLED AND BURLAPPED	ACE QUE
	TREE, CARPINUS CAROLINIANA (AMERICAN HORNBEAM), 1-1/2" CALIPER, TREE FORM, BALLED AND BURLAPPED	CAR AME
	TREE, CERCIS CANADENSIS (EASTERN REDBUD), 1-1/2" CALIPER, TREE FORM, BALLED AND BURLAPPED	CER CAN
	TREE, MALUS BACCATA COLUMNARIS (SIBERIAN CRABAPPLE), 1-1/2" CALIPER, TREE FORM, BALLED AND BURLAPPED	MAL COL
	TREE, MALUS CENTURION (CENTURION CRABAPPLE), 1-1/2" CALIPER, TREE FORM, BALLED AND BURLAPPED	MAL CEN
	TREE, MALUS RED BARON (RED BARON CRAB APPLE), 1-1/2" CALIPER, TREE FORM, BALLED AND BURLAPPED	MAL BAR
	TREE, NYSSA SYLVATICA (BLACK TUPELO), 1-1/2" CALIPER, TREE FORM, BALLED AND BURLAPPED	NYS SYL
	TREE, SYRINGA RETICULATA IVORY SILK (IVORY SILK JAPANESE TREE LILAC), 1-1/2" CALIPER, TREE FORM, BALLED AND BURLAPP	SYR IVO
	SHRUBS	SHRUB, CORNUS SANGUINEA (BLOOD-TWIG DOGWOOD), 3' HEIGHT, BALLED AND BURLAPPED
SHRUB, EUONYMUS ALAUS TIMBER CREEK (CHICAGO FIRE BURNING BUSH), 3' HEIGHT, BALLED AND BURLAPPED		EYO ALA
SHRUB, RHUS AROMATICA GRO-LOW (GRO-LOW SUMAC), 24" SPREAD		RHU GRO
SHRUB, ROSA KNOCKOUT (KNOCKOUT ROSE), 24" HEIGHT, CONTAINER		ROS DO3
SHRUB, VIBURNUM CARLESI (KOREANSPICE VIBURNUM), 2' HEIGHT, BALLED AND BURLAPPED		VIB CO2
PERENNIALS	PERENNIAL PLANTS, COREOPSIS VERTICILLATA (ZAGREB THREAD LEAF COREOPSIS), 1-GALLON POT	COR ZAG
	PERENNIAL PLANTS, HEMEROCALLIS LITTLE BUSINESS (LITTLE BUSINESS DAYLILY), 1-GALLON POT	HEM BUS
	PERENNIAL PLANTS, HEMEROCALLIS LITTLE GRAPETTE (LITTLE GRAPETTE DAYLILY), 1-GALLON POT	HEM GRA
	PERENNIAL PLANTS, HEMEROCALLIS STELLA DE ORO (STELLA DE ORO DAYLILY), 1-GALLON POT	HEM ORO
	PERENNIAL PLANTS, HEMEROCALLIS STRAWBERRY CANDY (DAYLILY), 1-GALLON POT	HEM STR
	PERENNIAL PLANTS, SALVIA NEMOROSA (MAY NIGHT SAGE), 1-GALLON POT	SAL MA2
	PERENNIAL PLANTS, SEDUM TELEPHIUM (XENOX SEDUM), 1-GALLON POT	SED XEN
ORNAMENTAL GRASSES	GRASSES, CALAMAGROSTIS ACUTIFLORA (FEATHER REED GRASS), 3-GALLON POT	CAL KAR
	GRASSES, LIRIOPE SPICATA (CREEPING LILY TURF), 4" POT	LIR CRE
	GRASSES, MISCANTHUS SINENSIS LITTLE KITTEN (LITTLE KITTEN EULALIA GRASS), 3 GALLON POT	MIS LIT
	GRASSES, MISCANTHUS SINENSIS MORNING LIGHT (MORNING LIGHT SILVER GRASS), 3 GALLON POT	MIS MOR

**PLAN NOTES**

- ANY REFERENCE TO A STANDARD IN THESE PLANS SHALL BE TAKEN TO MEAN THE LATEST EDITION OF THE CITED STANDARD.
- THE TELEPHONE NUMBER FOR JOINT UTILITY LOCATING INFORMATION FOR CONTRACTORS IS 1-800-892-0123.
- IT SHALL BE THE CONTRACTOR'S RESPONSIBILITY TO DETERMINE THE ACTUAL LOCATION OF ALL UNDERGROUND UTILITY FACILITIES. HE OR SHE SHALL ALSO OBTAIN FROM THE RESPECTIVE UTILITY COMPANIES DETAILED INFORMATION RELATIVE TO THE LOCATION OF THEIR FACILITIES AND THE WORKING SCHEDULES OF THE UTILITY COMPANIES FOR THEIR MARKING OF THE EXACT LOCATIONS. THE CONTRACTOR SHALL COORDINATE CONSTRUCTION ACTIVITIES WITH UTILITY COMPANIES. SEE SPECIAL PROVISIONS FOR SPECIFIC UTILITY CONTACT INFORMATION.
- EXISTING CONDITIONS ARE BASED ON INFORMATION PROVIDED BY THE CITY OF EFFINGHAM. FIELD TOPOGRAPHIC SURVEY WAS NOT PERFORMED. THEREFORE BENCHMARKS AND CONTROL POINTS WERE NOT ESTABLISHED AND THE ROADWAY CENTERLINES ARE SHOWN FOR REFERENCE ONLY.

2/21/2012 01:00:49 Typical Section.dgn

**EFFINGHAM DOWNTOWN  
STREETSCAPE**

**CITY OF EFFINGHAM  
EFFINGHAM COUNTY**

**TYPICAL SECTIONS, LEGEND AND PLAN NOTES**

SCALE: N.T.S. SHEET NO. OF SHEETS STA. TO STA.

DRAWN BY: DRD  
 DATE: 2/22/12  
 CHECKED BY: RDY

**Farnsworth GROUP**  
 104 N. Second Street, Suite A  
 Effingham, Illinois 62401  
 217-942-9999, 217-942-9999 fax

FILE NO. 24-8575  
 BOOK NO.  
 SHEET NO. 4 OF 59