


**NOTE:**

1. LIMITS OF SIDEWALK TO BE REMOVED ARE TO BE VERIFIED WITH THE ENGINEER IN THE FIELD PRIOR TO REMOVAL. CURB RAMPS TO BE CONSTRUCTED IN ACCORDANCE WITH STATE STANDARD DETAILS 424001-06, 424006, 424011, 424016 AND 424021.
2. REMOVAL LIMITS TO BE LAID OUT BY CONTRACTOR AND VERIFIED BY THE ENGINEER AND CITY PRIOR TO REMOVAL.

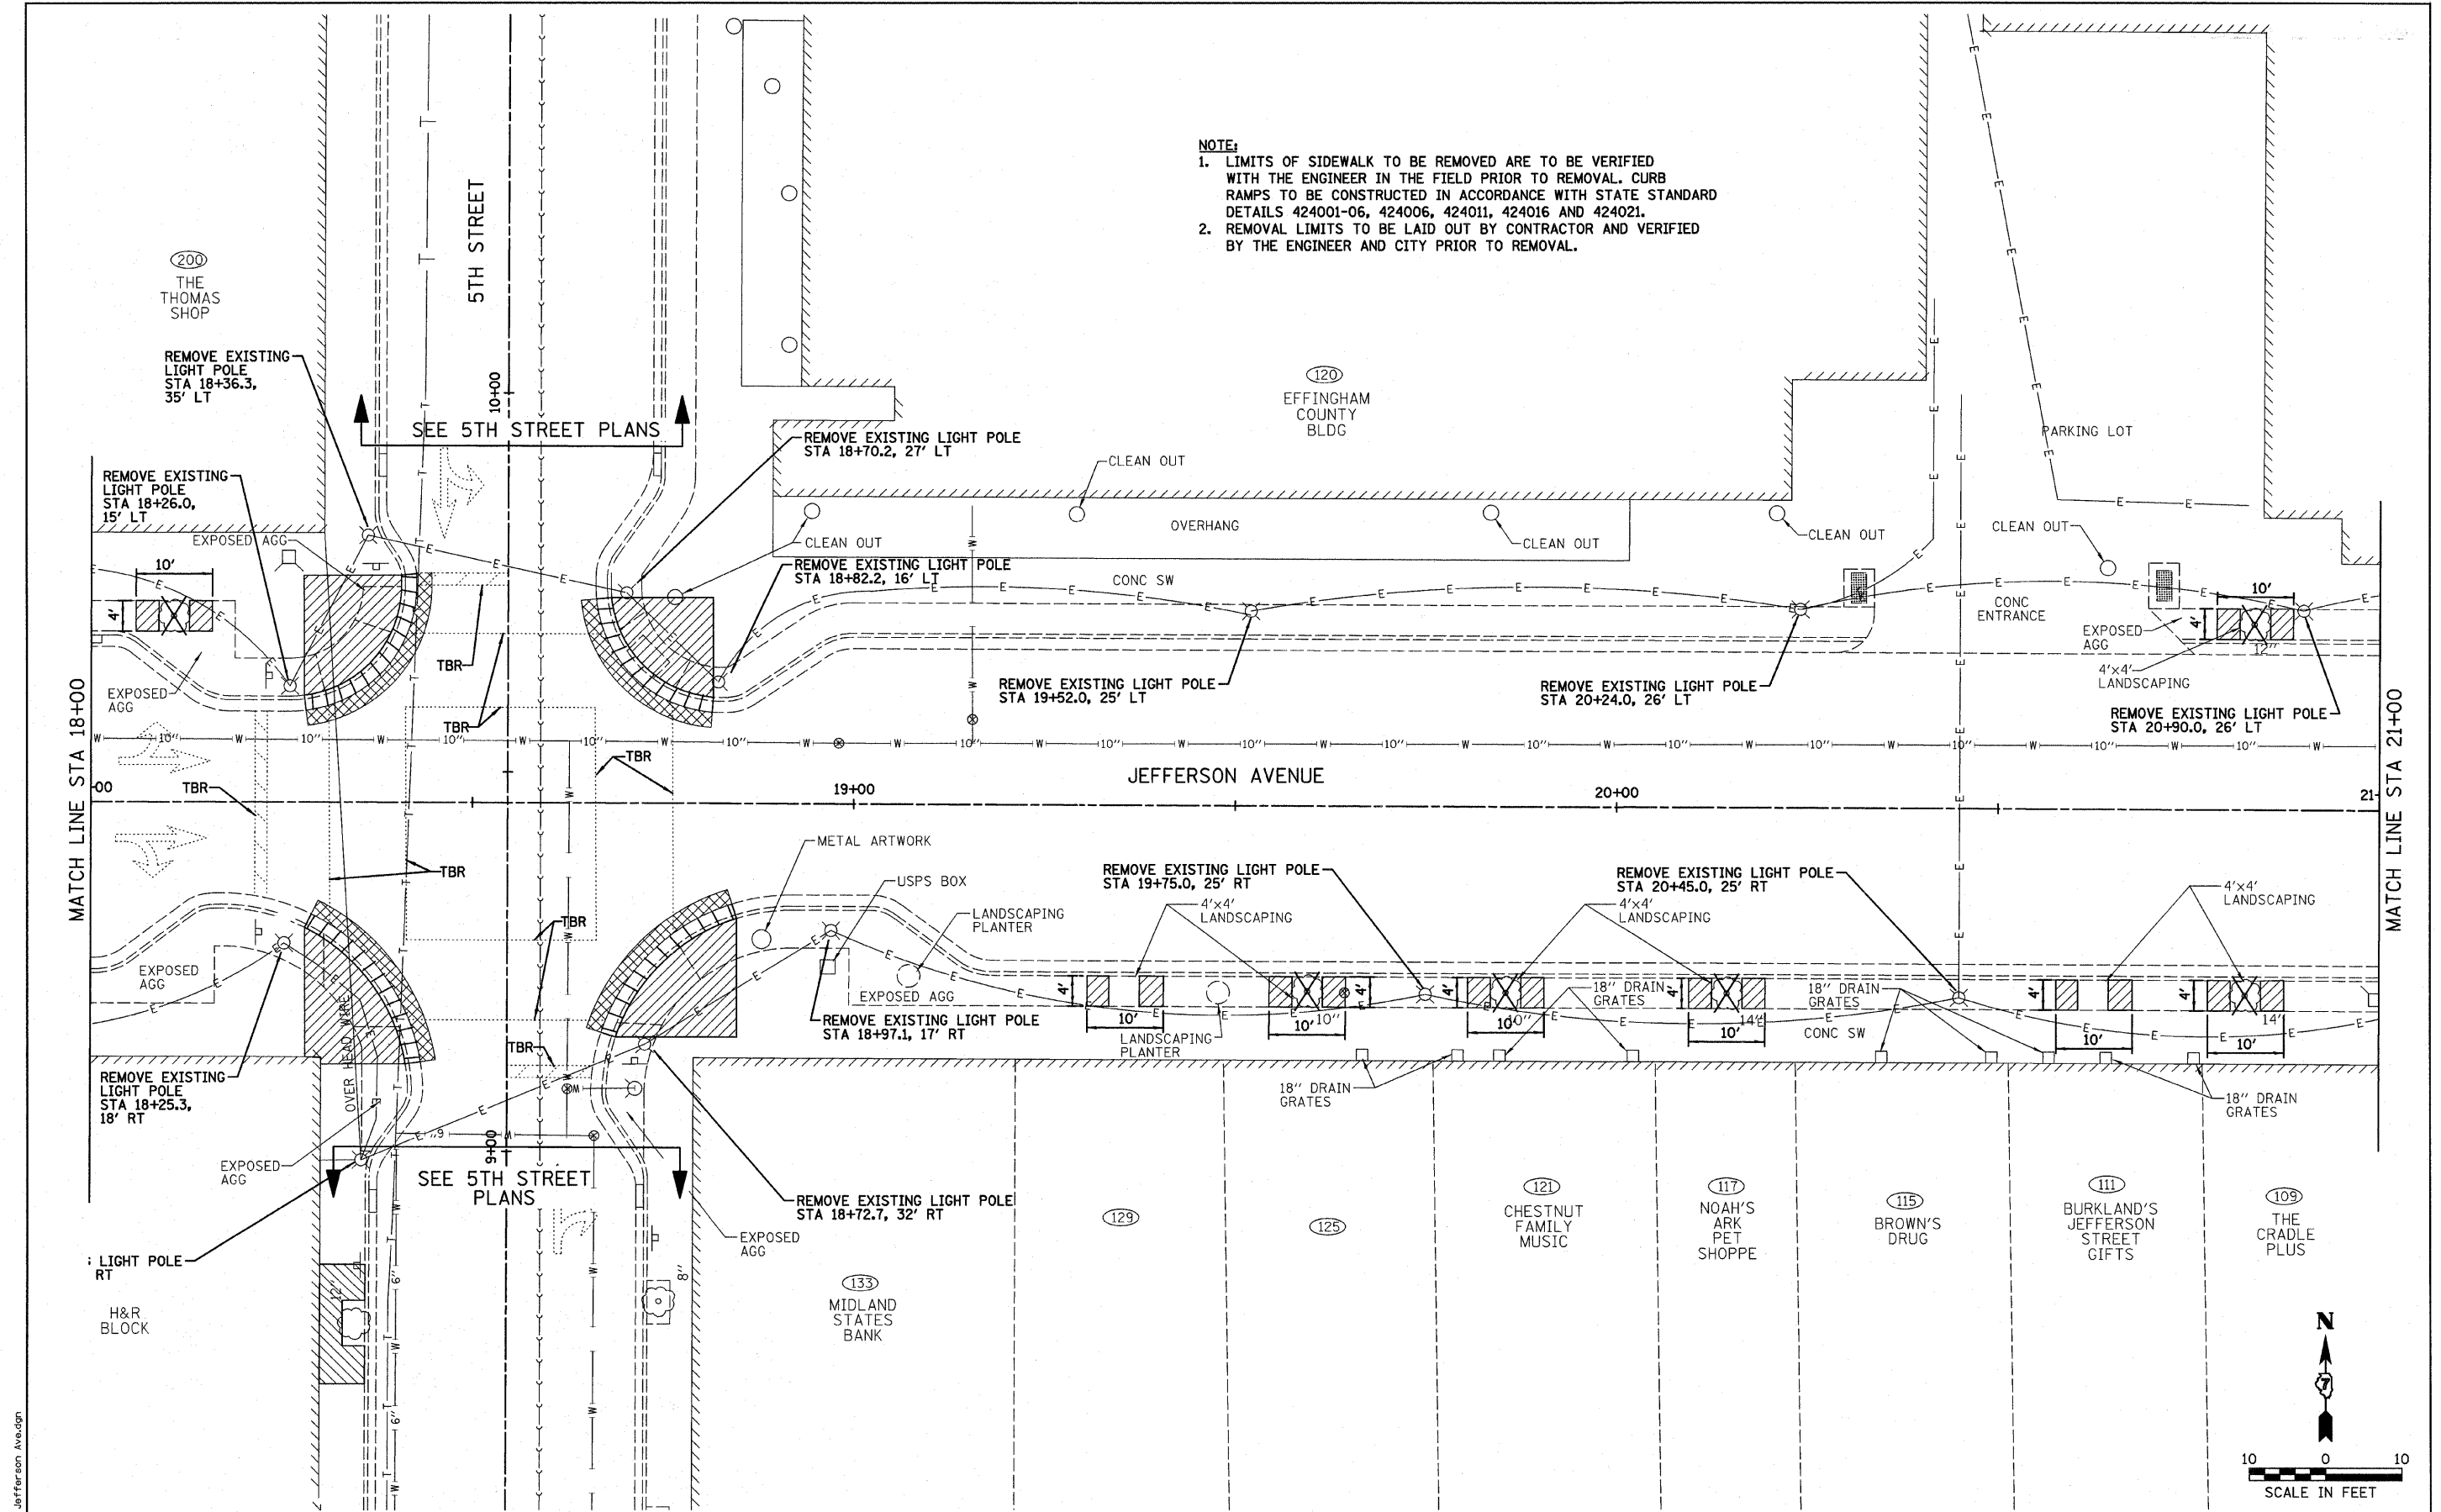

SCALE IN FEET

**EFFINGHAM DOWNTOWN  
STREETSCAPE**

**CITY OF EFFINGHAM  
EFFINGHAM COUNTY**

**JEFFERSON AVENUE  
REMOVAL PLAN**

SCALE: 1"=10' SHEET NO. OF SHEETS STA. 18+00 TO STA. 21+00

DRAWN BY  
DRR  
DATE  
2/22/12  
CHECKED BY  
RDY

**Farnsworth  
GROUP**  
104 N. Second Street, Suite A  
Effingham, Illinois 62401  
217/942-9999, 217/942-9999 fax

FILE NO.  
24-8575  
BOOK NO.  
SHEET NO.  
18 OF 59

2/21/2012 010049-Removal Jefferson Avenue