


NOTE:
 1. LIMITS OF SIDEWALK TO BE REMOVED ARE TO BE VERIFIED WITH THE ENGINEER IN THE FIELD PRIOR TO REMOVAL. CURB RAMPS TO BE CONSTRUCTED IN ACCORDANCE WITH STATE STANDARD DETAILS 424001-06, 424006, 424011, 424016 AND 424021.
 2. REMOVAL LIMITS TO BE LAID OUT BY CONTRACTOR AND VERIFIED BY THE ENGINEER AND CITY PRIOR TO REMOVAL.

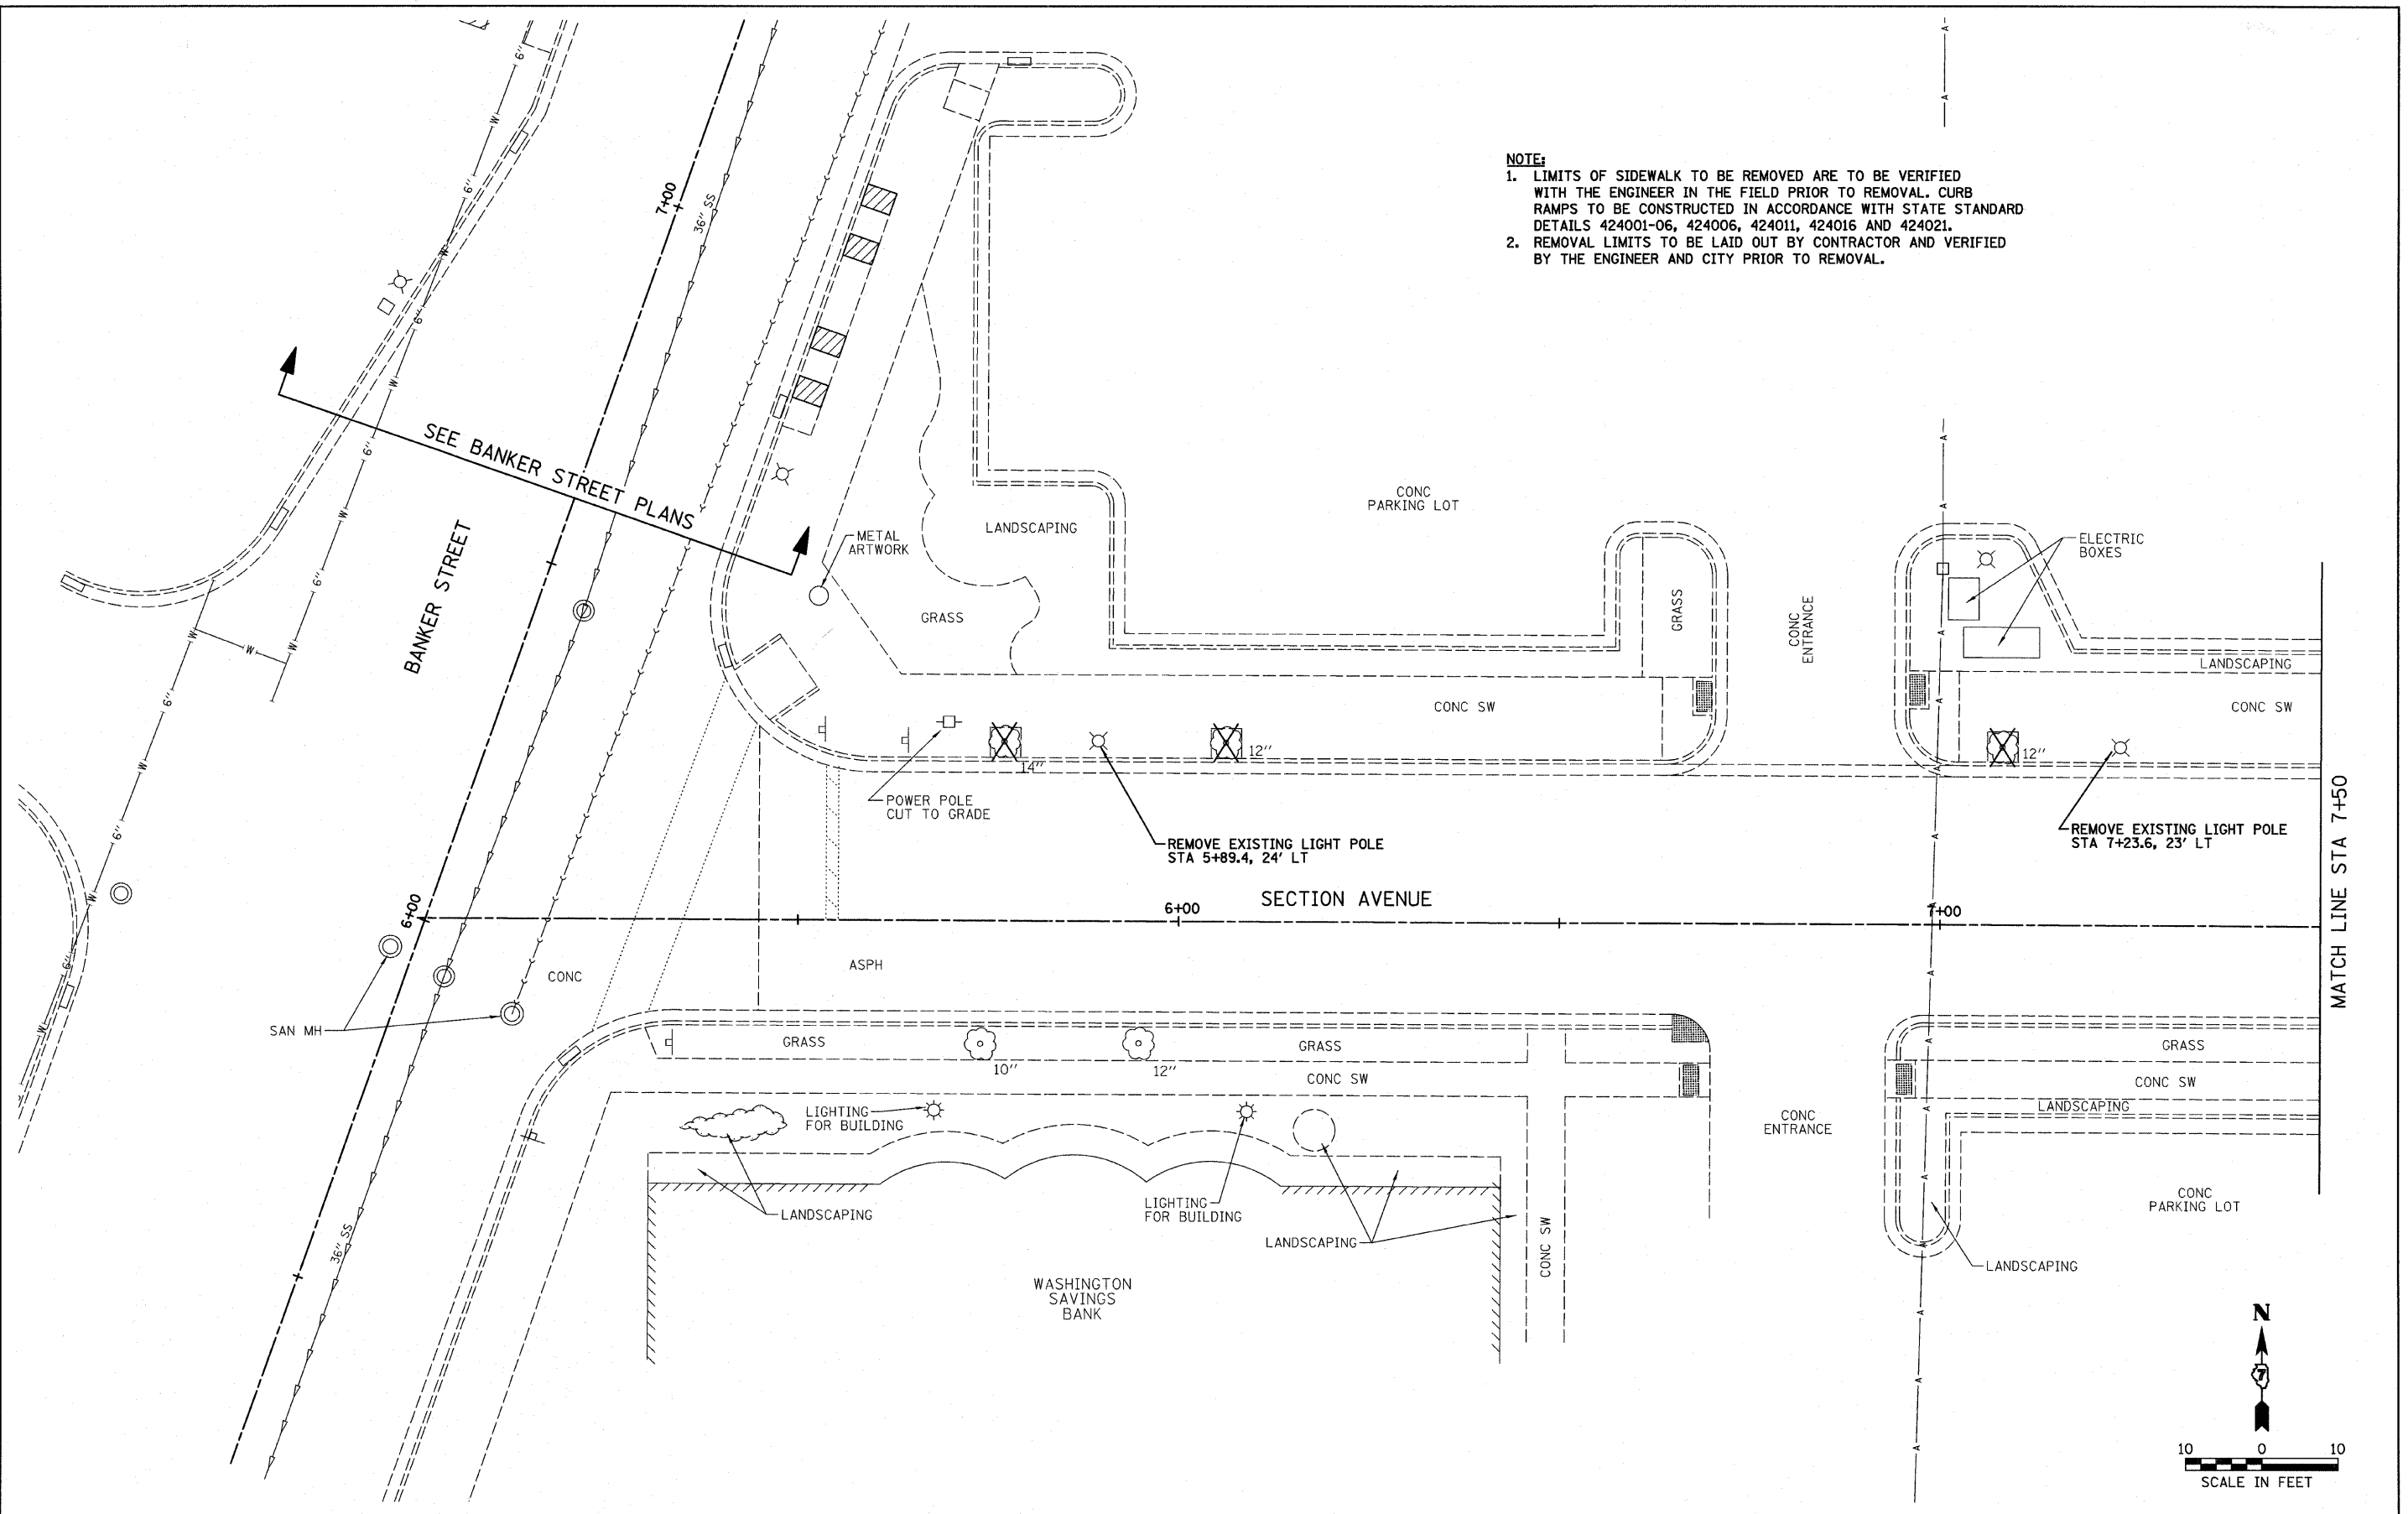

2/21/2012 01:00:49 Removal Section Ave.dgn

**EFFINGHAM DOWNTOWN
STREETScape**

**CITY OF EFFINGHAM
EFFINGHAM COUNTY**

**SECTION AVENUE
REMOVAL PLAN**

SCALE: 1"=10' SHEET NO. OF SHEETS STA. 5+00 TO STA. 7+50

DRAWN BY
DRR
DATE
2/22/12
CHECKED BY
RDY

Farnsworth GROUP
 104 N. Second Street, Suite A
 Effingham, Illinois 62401
 217/242-0800 217/242-0800 fax

FILE NO.
24-8575
BOOK NO.
SHEET NO.
21 of 59

